

09 - CARPETING

09 68 13 TILE CARPETING

CODE: C9

MANUFACTURER: SHAW CONTRACT
CONTACT: JOE HILL, PH: 608.469.6851
COLOR: 0451 BALANCE
LOCATION: OPEN OFFICE
CONSTRUCTION: ASHLAR
TILE SIZE:12" X 48"
PATTERN NAME:ADVANCE TILE ST202
NOTE:SEE SHAW DIAGRAM FOR INSTALLATION

09 68 13 TILE CARPETING

CODE: C10

MANUFACTURER: SHAW CONTRACT
CONTACT: JOE HILL, PH: 608.469.6851
COLOR: 04432 ACCELERATE
LOCATION: PUBLIC SQUARE
CONSTRUCTION: ASHLAR
TILE SIZE:12" X 48"
PATTN NAME:ADVANCE TILE ST202
NOTE:SEE SHAW DIAGRAM FOR INSTALLATION

09 68 16 SHEET CARPETING

CODE: C11

MANUFACTURER: SHAW CONTRACT
CONTACT: JOE HILL, PH: 608.469.6851
COLOR: 04432 ACCELERATE
LOCATION: MONUMENTAL STAIRS
PATTERN NAME:ADVANCE 6 PC8
NOTE:SEE SHAW DIAGRAM FOR INSTALLATION

09 68 16 SHEET CARPETING

CODE: C12

MANUFACTURER: SHAW CONTRACT
SUPPLIER:JLL SYNERGY PARTNER
CONTACT: JOE HILL, PH: 608.469.6851
COLOR: 04505 ENDURANCE
LOCATION: STAIRS
PATTERN NAME:TRACK PC6 (6)

09 68 16 SHEET CARPETING

CODE: C13

MANUFACTURER: SHAW CONTRACT
SUPPLIER:JLL SYNERGY PARTNER
CONTACT: JOE HILL, PH: 608.469.6851
COLOR: 04505 ENDURANCE
LOCATION: STAIRS
PATTERN NAME:ADVANCE PC6 (6)

09 68 16 SHEET CARPETING

CODE: C14

MANUFACTURER: SHAW CONTRACT
SUPPLIER:JLL SYNERGY PARTNER
CONTACT: JOE HILL, PH: 608.469.6851
COLOR: 04555 STRATEGY
LOCATION: STAIRS
PATTERN NAME:ADVANCE PC6 (6)

09 68 16 SHEET CARPETING

CODE: C15

MANUFACTURER: SHAW CONTRACT
SUPPLIER:JLL SYNERGY PARTNER
CONTACT: JOE HILL, PH: 608.469.6851
COLOR: 04551 BALANCE
LOCATION: STAIRS
PATTERN NAME:DASH PC6 (6)

09 68 13 TILE CARPETING

CODE: C16

MANUFACTURER: SHAW CONTRACT
SUPPLIER:JLL SYNERGY PARTNER
CONTACT: JOE HILL, PH: 608.469.6851
COLOR: 04555 ELECTRIC FORM
LOCATION: PUBLIC SQUARE - LEVEL 02
TILE SIZE:24.9"X 28.8" DIA X 14.4 SIDE
PATTERN NAME:5T160 CONTACT HEXAGON
NOTE:ASHLAR INSTALL. REFER TO INSTALL DESIGN INTENT RENDERINGS.

09 68 13 TILE CARPETING

CODE: C17

MANUFACTURER: SHAW CONTRACT
CONTACT: JOE HILL, PH: 608.469.6851
COLOR: 04432 ACCELERATE
LOCATION: HEART
PATTERN NAME:ADVANCE TILE ST202
NOTE:SEE SHAW DIAGRAM FOR INSTALLATION

09 68 16 SHEET CARPETING

CODE: C18

MANUFACTURER: SHAW CONTRACT
CONTACT: JOE HILL, PH: 608.469.6851
COLOR: 68505 IRONSTONE
LOCATION: HEART
TILE SIZE:12" X 48"
PATTERN NAME:5T168 EXTRAORDINARY
NOTE:SEE SHAW DIAGRAM FOR INSTALLATION

09 68 16 SHEET CARPETING

CODE: C19

MANUFACTURER: SHAW CONTRACT
CONTACT: JOE HILL, PH: 608.469.6851
COLOR: ETERNAL + COBALT
LOCATION: CUSTOMER PATH
TILE SIZE:18" X 36"
PATTERN NAME:5T165, MODERN EDIT
NOTE:SEE SHAW DIAGRAM FOR INSTALLATION

09 68 13 TILE CARPETING

CODE: C20

MANUFACTURER: SHAW CONTRACT
CONTACT: JOE HILL, PH: 608.469.6851
COLOR: 15505 VAST
LOCATION: EXECUTIVE BOARD ROOM
TILE SIZE:12" X 48"
PATTERN NAME:OFF THE GRID, 5T217
NOTE:SEE SHAW DIAGRAM FOR INSTALLATION

09 68 13 TILE CARPETING

CODE: C21

MANUFACTURER: SHAW CONTRACT
CONTACT: JOE HILL, PH: 608.469.6851
COLOR: 31545 CHARCOAL
LOCATION: WALK OFF MAT
TILE SIZE:12" X 12"
PATTERN NAME:STEPPIN OUT, 5T031

06 - INT. ARCHITECTURAL WOODWORK

06 40 23 INTERIOR ARCHITECTURAL WOODWORK

CODE: PF1

DESCRIPTION: WOOD SLATE FEATURE WALL
MANUFACTURER: SPECONE
CONTACT: TY ROUTTEN, PH: 919.267.0066
SPECIES:WHITE OAK
TYPE:GRILLE SYSTEMS DOWEL, SERIES 1, CUSTOM DESIGN
SIZE: 14" SPACED, 14"D X 1"W
COLOR: NATURAL FINISH
EDGE CONDITION:FINISHED
NOTE:PAINT DOWEL BLACK, FLAT FINISH. REFER TO SHEET A07.110.

09 - FLOOR TRANSITION

09 65 13 FLOOR TRANSITION

CODE: FT1

NAME:SCIENE
MANUFACTURER: SCHLUTER SYSTEMS
NUMBER:SCIENE SERIES - GC TO CONFIRM THICKNESS
COLOR: AB68 BRUSHED ANTIQUE BRONZE
LOCATION: LVT TO CARPET FLOORING TRANSITION

09 65 13 FLOOR TRANSITION

CODE: FT2

NAME:SLT-38-B
MANUFACTURER: JOHNSONITE
CONTACT: FRANK WISEMAN, PH: 704.728.9552
TYPE:SLT-40L
COLOR: BLACK
LOCATION: ONLY USE WHEN TRANSITION OCCURS AT DOORWAY WITH EXISTING RESILIENT FLOOR.

09 - CARPETING

09 68 13 TILE CARPETING

CODE: C1

MANUFACTURER: SHAW CONTRACT
CONTACT: JOE HILL, PH: 608.469.6851
COLOR: 04505 ENDURANCE
LOCATION: OPEN OFFICE
CONSTRUCTION: ASHLAR
TILE SIZE:12" X 48"
PATTERN NAME:TURN TILE 5T205
NOTE:SEE SHAW DIAGRAM FOR INSTALLATION

09 68 13 TILE CARPETING

CODE: C2

MANUFACTURER: SHAW CONTRACT
CONTACT: JOE HILL, PH: 608.469.6851
COLOR: 04505 ENDURANCE
LOCATION: OPEN OFFICE
CONSTRUCTION: ASHLAR
TILE SIZE:12" X 48"
PATTERN NAME:DASH TILE 5T203
NOTE:SEE SHAW DIAGRAM FOR INSTALLATION

09 68 13 TILE CARPETING

CODE: C3

MANUFACTURER: SHAW CONTRACT
CONTACT: JOE HILL, PH: 608.469.6851
COLOR: 04505 ENDURANCE
LOCATION: OPEN OFFICE
CONSTRUCTION: ASHLAR
TILE SIZE:12" X 48"
PATTERN NAME:ADVANCE TILE 5T202
NOTE:SEE SHAW DIAGRAM FOR INSTALLATION

09 68 13 TILE CARPETING

CODE: C4

MANUFACTURER: SHAW CONTRACT
CONTACT: JOE HILL, PH: 608.469.6851
COLOR: 04555 STRATEGY
LOCATION: OPEN OFFICE
CONSTRUCTION: ASHLAR
TILE SIZE:12" X 48"
PATTERN NAME:TURN TILE 5T205
NOTE:SEE SHAW DIAGRAM FOR INSTALLATION

09 68 13 TILE CARPETING

CODE: C5

MANUFACTURER: SHAW CONTRACT
CONTACT: JOE HILL, PH: 608.469.6851
COLOR: 04555 STRATEGY
LOCATION: OPEN OFFICE
CONSTRUCTION: ASHLAR
TILE SIZE:12" X 48"
PATTERN NAME:DASH TILE 5T203
NOTE:SEE SHAW DIAGRAM FOR INSTALLATION

09 68 13 TILE CARPETING

CODE: C6

MANUFACTURER: SHAW CONTRACT
CONTACT: JOE HILL, PH: 608.469.6851
COLOR: 04555 STRATEGY
LOCATION: OPEN OFFICE
CONSTRUCTION: ASHLAR
TILE SIZE:12" X 48"
PATTERN NAME:ADVANCE TILE 5T202
NOTE:SEE SHAW DIAGRAM FOR INSTALLATION

09 68 13 TILE CARPETING

CODE: C7

MANUFACTURER: SHAW CONTRACT
CONTACT: JOE HILL, PH: 608.469.6851
COLOR: 04551 BALANCE
LOCATION: OPEN OFFICE
CONSTRUCTION: ASHLAR
TILE SIZE:12" X 48"
PATTERN NAME:TURN TILE 5T205
NOTE:SEE SHAW DIAGRAM FOR INSTALLATION

09 68 13 TILE CARPETING

CODE: C8

MANUFACTURER: SHAW CONTRACT
CONTACT: JOE HILL, PH: 608.469.6851
COLOR: 04551 BALANCE
LOCATION: OPEN OFFICE
CONSTRUCTION: ASHLAR
TILE SIZE:12" X 48"
PATTERN NAME:DASH TILE 5T203
NOTE:SEE SHAW DIAGRAM FOR INSTALLATION

09 - TILE

09 30 00 TILING

CODE: T4

NAME:SPICES
MANUFACTURER: CROSSVILLE STILE SQUARED
CONTACT: MELISSA HSIN, PH: 704.968.2829
SIZE: 8" X 24"
COLOR: LEMON GRASS
LOCATION: FITNESS, ALONG WET WALL
CONSTRUCTION: INSTALL WITH THINSET MORTAR MFR. - LATICRETE MORTAR
COLOR GREY

09 30 00 TILING

CODE: T5

NAME:LEA
MANUFACTURER: CROSSVILLE LEA CERAMICHE
CONTACT: MELISSA HSIN, PH: 704.968.2829
SIZE: 12" X 24"
COLOR: ROUTE
LOCATION: FITNESS RESTROOM
CONSTRUCTION: INSTALL WITH THINSET MORTAR MFR. - LATICRETE MORTAR
COLOR GREY

09 30 00 TILING

CODE: T6

NAME:STILE SQUARED
SUPPLIER:CROSSVILLE
CONTACT: MELISSA HSIN, PH: 704.968.2829
COLOR: SATIN NICKEL
LOCATION: FITNESS, BACKSPASH AT VANITY

09 30 00 TILING

CODE: T7

NAME:TBD
SUPPLIER:CROSSVILLE
CONTACT: MELISSA HSIN, PH: 704.968.2829
COLOR: TBD
LOCATION: EXECUTIVE SUITE RESTROOM

09 30 00 TILING

CODE: TBT

NAME:BATTISCOPA
SUPPLIER:CROSSVILLE
CONTACT: MELISSA HSIN, PH: 704.968.2829
COLOR: MIX GREY
LOCATION: FITNESS, BACKSPASH AT VANITY
TILE SIZE:4"X 12" X 4"
TILE STYLE:BULLNOSE

09 30 00 TILING

CODE: TB2

NAME:BATTISCOPA
SUPPLIER:CROSSVILLE
CONTACT: MELISSA HSIN, PH: 704.968.2829
COLOR: MIX GREY
LOCATION: EXECUTIVE SUITE RESTROOM
TILE SIZE:4"X 12" X 4"
TILE STYLE:BULLNOSE

09 - RESILIENT TILE FLOORING

09 65 19 RESILENT TILE FLOORING

CODE: RT1

MANUFACTURER: INTERFACE
CONTACT: JEAN RUSSELL, PH: 646.942.0473
NUMBER:A0406
SIZE: 25CM X 1M
COLOR: ANTIQUE LIGHT OAK
LOCATION: MAIN STREET

INSTALL PATTERN:




09 65 19 RESILENT TILE FLOORING

CODE: RT2

NAME:WHITE WASH
MANUFACTURER: INTERFACE
CONTACT: JEAN RUSSELL, PH: 646.942.0473
NUMBER:A0407
SIZE: 25CM X 1M
LOCATION: PUBLIC SQUARE

INSTALL PATTERN:

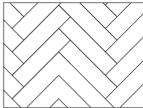


09 65 19 RESILENT TILE FLOORING

CODE: RT3

NAME:STORM
MANUFACTURER: INTERFACE
CONTACT: JEAN RUSSELL, PH: 646.942.0473
NUMBER:A0205
SIZE: 25CM X 1M
LOCATION: CLIPPER AND GENIUS BAR

INSTALL PATTERN:

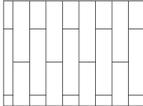

09 65 19 RESILENT TILE FLOORING

CODE: RT4

MANUFACTURER: SHAW CONTRACT
CONTACT: JOE HILL, PH: 608.469.6851
COLOR: 04555 STRATEGY
LOCATION: OPEN OFFICE
CONSTRUCTION: ASHLAR
TILE SIZE:12" X 48"

09 65 19 RESILENT TILE FLOORING

CODE: RT5

MANUFACTURER: CAPRI CORK
COLOR: SKYLIGHT
LOCATION: FITNESS CENTER
TILE SIZE:12" X 48"

09 65 19 RESILENT TILE FLOORING

CODE: RT6

MANUFACTURER: JOHNSONITE
CONTACT: EVAN RHODES, PH: 706.599.0367
COLOR: GOLD RUSH
LOCATION: FITNESS CENTER
TILE SIZE:24" X 24"

06 - INT. ARCHITECTURAL WOODWORK

06 40 23 INTERIOR ARCHITECTURAL WOODWORK - WOOD

CODE: WD1

NAME:TONGUE AND GROOVE WOOD PLANK
MANUFACTURER: GREYNE COMPANY
CONTACT: MICHELE HUMMER-SMITH, PH: 704.906.2424
SPECIES:EUROPEAN WHITE OAK
SIZE: 7", ENGINEERED TRUE BALANCE
COLOR: CUSTOM
FINISH: BONA
LOCATION: PUBLIC SQUARE
THICKNESS: 3/4", 3MM WEAR LAYER
NOTE:GRADE: CLASSIC; BEVEL: MICRO; TEXTURE: WIREBRUSH; SHEEN: 10

06 40 23 INTERIOR ARCHITECTURAL WOODWORK - WOOD

CODE: WD2

DESCRIPTION: LIVE EDGE WOOD COMMUNITY TABLE
CONTACT: ADAM JOCHIM, PH: 512.653.9413
SPECIES:2" WHITE OAK SOLID WOOD SLAB
FINISH: LABADUR 2K INVISIBLE PROTECT
LOCATION: PUBLIC SQUARE
CUT: BOOK MATCHED
DETAIL#:09/A06.501
EDGE CONDITION:FINISHED LIVE EDGE
NOTE:EPOXY FILL AS REQUIRED

06 40 23 INTERIOR ARCHITECTURAL WOODWORK - WOOD

CODE: WD3

DESCRIPTION: WOOD VENEER FOR CREDENZAS AND LOBBY RECEPTION DESK
CONTACT: KRISTIN WEBSTER, PH: 469.955.3716
SPECIES:WHITE OAK
FINISH: NATURAL SHEEN
LOCATION: LOBBY, ATRIUM, EXECUTIVE SUITE
DETAIL:#XXXXXXX
FLITCH: 184
EDGE CONDITION:FINISHED LIVE EDGE
MATCH:BOOK MATCHED

06 40 23 INTERIOR ARCHITECTURAL WOODWORK

CODE: WD4

DESCRIPTION: WOOD LACQUER
SIZE: REF ELEVATIONS, XXXXXX
COLOR: P1
FINISH: 60% SHEEN
LOCATION: LOBBY, ATRIUM, EXECUTIVE SUITE
EDGE CONDITION:REF DETAILS ON XXXXXX

06 40 30 INTERIOR ARCHITECTURAL WOODWORK

CODE: WDS

DESCRIPTION: WOOD FLOOR
CONTACT: TBD
LOCATION: FITNESS GROUP CLASSROOM

06 40 23 INTERIOR ARCHITECTURAL WOODWORK - WOOD

CODE: WDB

DESCRIPTION: MATCH LEG WITH LIVE EDGE WOOD COMMUNITY TABLE
CONTACT: ADAM JOCHIM, PH: 512.653.9413
SPECIES:WHITE OAK SOLID WOOD SLAB
FINISH: LABADUR 2K INVISIBLE PROTECT
LOCATION: PUBLIC SQUARE

06 40 23 INTERIOR ARCHITECTURAL WOODWORK

CODE: WBT

NAME:FLUSH PAINT GRADE WOOD BASE
MATERIAL:POPLAR WOOD
SIZE: 4" HIGH
COLOR: PAINT TO MATCH ADJACENT WALL FINISH
FINISH: SEMI-GLOSS
LOCATION: EXECUTIVE SUITE AND AREAS INDICATED WITHIN FIRST FLOOR
THICKNESS: 5/8"
EDGE CONDITION:QUIRK

06 40 23 INTERIOR ARCHITECTURAL WOODWORK - WOOD

CODE: WBB

NAME:APPLIED PAINT GRADE WOOD BASE
MATERIAL:POPLAR WOOD
SIZE: 4" HIGH
COLOR: PAINT TO MATCH ADJACENT WALL FINISH
FINISH: SEMI-GLOSS
LOCATION: EXECUTIVE SUITE AND AREAS INDICATED WITHIN FIRST FLOOR
THICKNESS: 5/8"

09 - TILE

09 30 00 TILING

CODE: T1

NAME:MATRIX GREY
MANUFACTURER: CROSSVILLE: MARCA CORONA
CONTACT: MELISSA HSIN, PH: 704.968.2829
NUMBER:9503
SIZE: 6"X36"
FINISH: RETTIFICATO
LOCATION: RESTROOM
GROUT:02 PEWTER
NOTE:INSTALL 3 1/4" X 18" BULLNOSE TRIM TILE WITHIN ROOMS SPECIFYING TILE

09 30 00 TILING

CODE: T2

NAME:PENNY ROUND
MANUFACTURER: CROSSVILLE/AMERICAN UNIVERSAL CORP.
CONTACT: MELISSA HSIN, 704.968.2829
NUMBER:8WS-5M
COLOR: BLACK MATTE
LOCATION: PUBLIC SQUARE
GROUT:47 CHARCOAL

09 30 00 TILING

CODE: T3

MANUFACTURER: FIRE CLAY TILE
CONTACT: ALEX BOLANOS, PH: 415.528.7070
SIZE: 2.5" X 8"
COLOR: NATURAL BRICK
LOCATION: PUBLIC SQUARE
CONSTRUCTION: INSTALL WITH THINSET MORTAR MFR. - LATICRETE MORTAR
COLOR GREY
GROUT:02 PEWTER

06 - INT. ARCHITECTURAL WOODWORK

06 40 23 INTERIOR ARCHITECTURAL WOODWORK - PLS LAM

CODE: PL1

NAME:CHALK WHITE - THRUCOLOR
MANUFACTURER: PANOLAM - NEVAMAR
CONTACT: BETTY GERULA, PH: 704.614.3985
NUMBER:NM55S-7024 SD
FINISH: STANDARD (MATTE)
LOCATION: PRINT, COPY, + MAIL

06 40 23 INTERIOR ARCHITECTURAL WOODWORK - PLS LAM

CODE: PL2

NAME:FOG
MANUFACTURER: FORMICA
CONTACT: SHERI REID, PH: 704.534.7300
NUMBER:961-90
FINISH: GLOSS
LOCATION: VERTICAL FACES AT PRINT, COPY, + MAIL

06 40 23 INTERIOR ARCHITECTURAL WOODWORK - PLS LAM

CODE: PL3

NAME:CITADEL
MANUFACTURER: FORMICA
CONTACT: SHERI REID, PH: 704.534.7300
NUMBER:1097-90
FINISH: GLOSS
LOCATION: VERTICAL FACES AT PUBLIC SQUARE + PANTRY

06 40 23 INTERIOR ARCHITECTURAL WOODWORK - PLS LAM

CODE: PL4

NAME:AGED ASH
MANUFACTURER: FORMICA
CONTACT: SHERI REID, PH: 704.534.7300
NUMBER:844WR
FINISH: WOODBRUSH
LOCATION: WELLNESS AND FITNESS RESTROOM APRON AND FITNESS LOCKER

06 40 23 INTERIOR ARCHITECTURAL WOODWORK - PLS LAM

CODE: PL5

NAME:CHALK WHITE - THRUCOLOR
MANUFACTURER: PANOLAM - NEVAMAR
CONTACT: BETTY GERULA, PH: 704.614.3985
NUMBER:NM55S-7024 GL
FINISH: GLOSS
LOCATION: RECEPTION

06 40 23 INTERIOR ARCHITECTURAL WOODWORK - PLS LAM

CODE: PL6

NAME:CHALK WHITE - THRUCOLOR
MANUFACTURER: PANOLAM - NEVAMAR
CONTACT: BETTY GERULA, PH: 704.614.3985
NUMBER:57024T
FINISH: TEXTURED
LOCATION: USE ON DAY LOCKERS AND COAT MILLWORK

06 40 23 INTERIOR ARCHITECTURAL WOODWORK - PLS LAM

CODE: PL7

NAME:FOG
MANUFACTURER: FORMICA
CONTACT: SHERI REID, PH: 704.534.7300
NUMBER:961-90
FINISH: MATTE
LOCATION: USE ON DAY LOCKERS

06 40 23 INTERIOR ARCHITECTURAL WOODWORK - PLS LAM

CODE: PL8

NAME:JET BLACK
MANUFACTURER: PANOLAM - NEVAMAR
CONTACT: BETTY GERULA, PH: 704.614.3985
NUMBER:58053T
FINISH: TEXTURED
DESIGN: PAPER TOWEL NICHE IN PUBLIC SQUARE AND PANTRY AND FITNESS DESK

06 40 23 INTERIOR ARCHITECTURAL WOODWORK - PLS LAM

CODE: PL9

MANUFACTURER: WILSONART
CONTACT: MARY SAGER, PH: 704.996.3023
MATERIAL:METAL
COLOR: SMOKE ALUMINUM
FINISH: SATIN BRUSHED
LOCATION: NEW COLUMN BASE

06 40 23 INTERIOR ARCHITECTURAL WOODWORK - PLS LAM

CODE: SSS1

MANUFACTURER: HANSTONE
CONTACT: MARY SAGER, PH: 704.996.3023
NUMBER:R1607
COLOR: ARAMIS
FINISH: LEATHER
LOCATION: PUBLIC SQUARE + PANTRY

06 40 23 INTERIOR ARCHITECTURAL WOODWORK -