

**1 CONSTRUCTION PLAN - LEVEL 00 - EAST - PH3**  
SCALE: 1/8" = 1'-0"

**SHEET NOTES**

- 09 LINE OF CEILING ABOVE. TYPICAL.
- 23 PROVIDE HOLD OPEN DOOR HARDWARE WITH CONNECTION TO FIRE ALARM. REFER TO DOOR SCHEDULE AND ELECTRICAL FOR MORE INFORMATION.
- 24 PREP LANDINGS, TREADS, AND RISERS FOR FLOOR FINISH AS SCHEDULED THROUGHOUT. REFER TO FINISH PLANS AND LEGEND FOR MORE INFORMATION.
- 32 OPERABLE PARTITION, MODERN FOLD
- 79 EXISTING ROOM TO REMAIN. PROVIDE PT-1 FINISH ALL EXPOSED GWB WALL LOCATIONS.


**GENERAL NOTES**

- A. REFER TO SERIES G00.003 FOR GRAPHIC SYMBOLS, ABBREVIATIONS, AND G00.001 FOR GENERAL NOTES.
- B. REFER TO SHEET A00.011 FOR DOOR, FRAME, AND HARDWARE SCHEDULE.
- C. REFER TO SHEET A00.010 FOR PARTITION TYPE DETAILS.
- D. DO NOT SCALE DRAWINGS. WRITTEN DIMENSIONS GOVERN. THE TYPE, LOCATION, AND DIMENSIONS OF ALL PARTITIONS AND DOORS SHALL BE AS SHOWN ON ARCHITECT'S DRAWINGS. IN CASE OF CONFLICT, NOTIFY ARCHITECT PRIOR TO PARTITION INSTALLATION. ARCHITECT'S PLAN SUPERSEDES ALL OTHERS.
- E. ALL PARTITIONS ARE DIMENSIONED FROM FINISHED FACE TO FINISHED FACE U.N.O. AND SHALL ALLOW FOR THICKNESS OF WALL FINISHES, INCLUDING WOOD AND FABRIC PANELS.
- F. ALL DIMENSIONS MARKED 'HOLD' OR 'CLEAR' SHALL BE MAINTAINED.
- G. ALL NEW PARTITIONS TO BE PARTITION TYPE A3B, U.N.O.
- H. PROVIDE 20 GA. IN-WALL METAL BLOCKING FOR WALL-MOUNTED MILLWORK AND AV EQUIPMENT.
- I. PERIMETER OFFICES ARE DIMENSIONED FROM INSIDE FACE OF SILL, U.N.O.
- J. CENTER ALL PERIMETER OFFICE PARTITIONS ON CENTERLINE OF WINDOW MULLION, U.N.O. SEE DETAIL 09A08.100.
- K. ALL NEW WALLS TO BE LOCATED IN RELATION TO EXISTING WALLS TO REMAIN AND COLUMN LINES AS REQ'D.
- L. PATCH AND REPAIR AND PREP FOR FINISH, ALL ABANDONED ELECTRICAL, DATA AND FIRE DEVICES.
- N. PROVIDE ALTERNATE PRICING TO CHANGE ALL PARTITIONS SEPARATING TWO ADJACENT CONFERENCE ROOMS TO TYPE 'B3A' (NO FIRE RATING REQUIRED)

**PLAN LEGEND**

- NEW WALLS / DOORS
- 1-HOUR RATED WALL
- 2-HOUR RATED WALL
- EXISTING WALL
- NOT IN CONTRACT

**KEY PLAN**

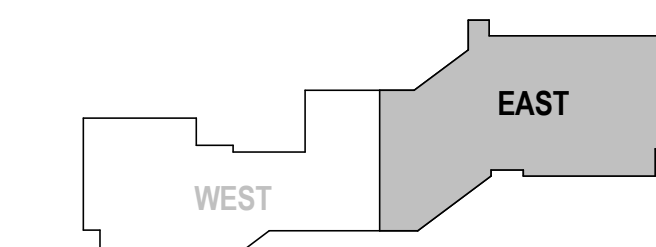

Date: 12/15/17  
Description: ISSUE FOR PERMIT & CONSTRUCTION

Seal / Signature



Project Name

Unum Workplace Transformation  
- Phase 2 & 3 (HO2 & HO3)

Project Number

59.6481.003

Description

CONSTRUCTION PLAN - LEVEL 00 - EAST - HO2

Scale

As indicated

**A02.100E.3**