




11 SINK EDGE @ SOLID SURFACE
SCALE: 6" = 1'-0"

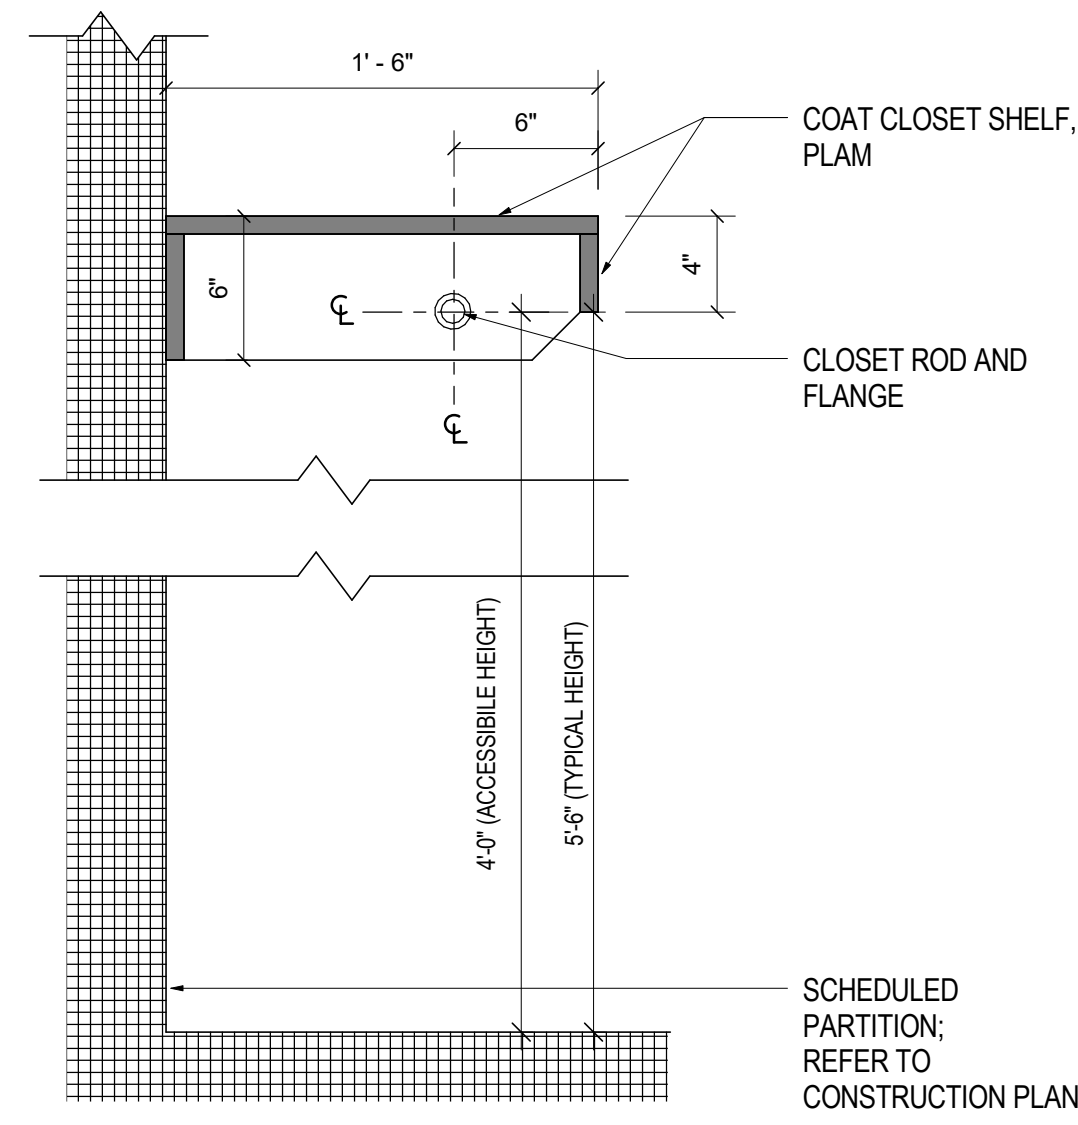


12 CLOSET SHELF AND ROD
SCALE: 1 1/2" = 1'-0"

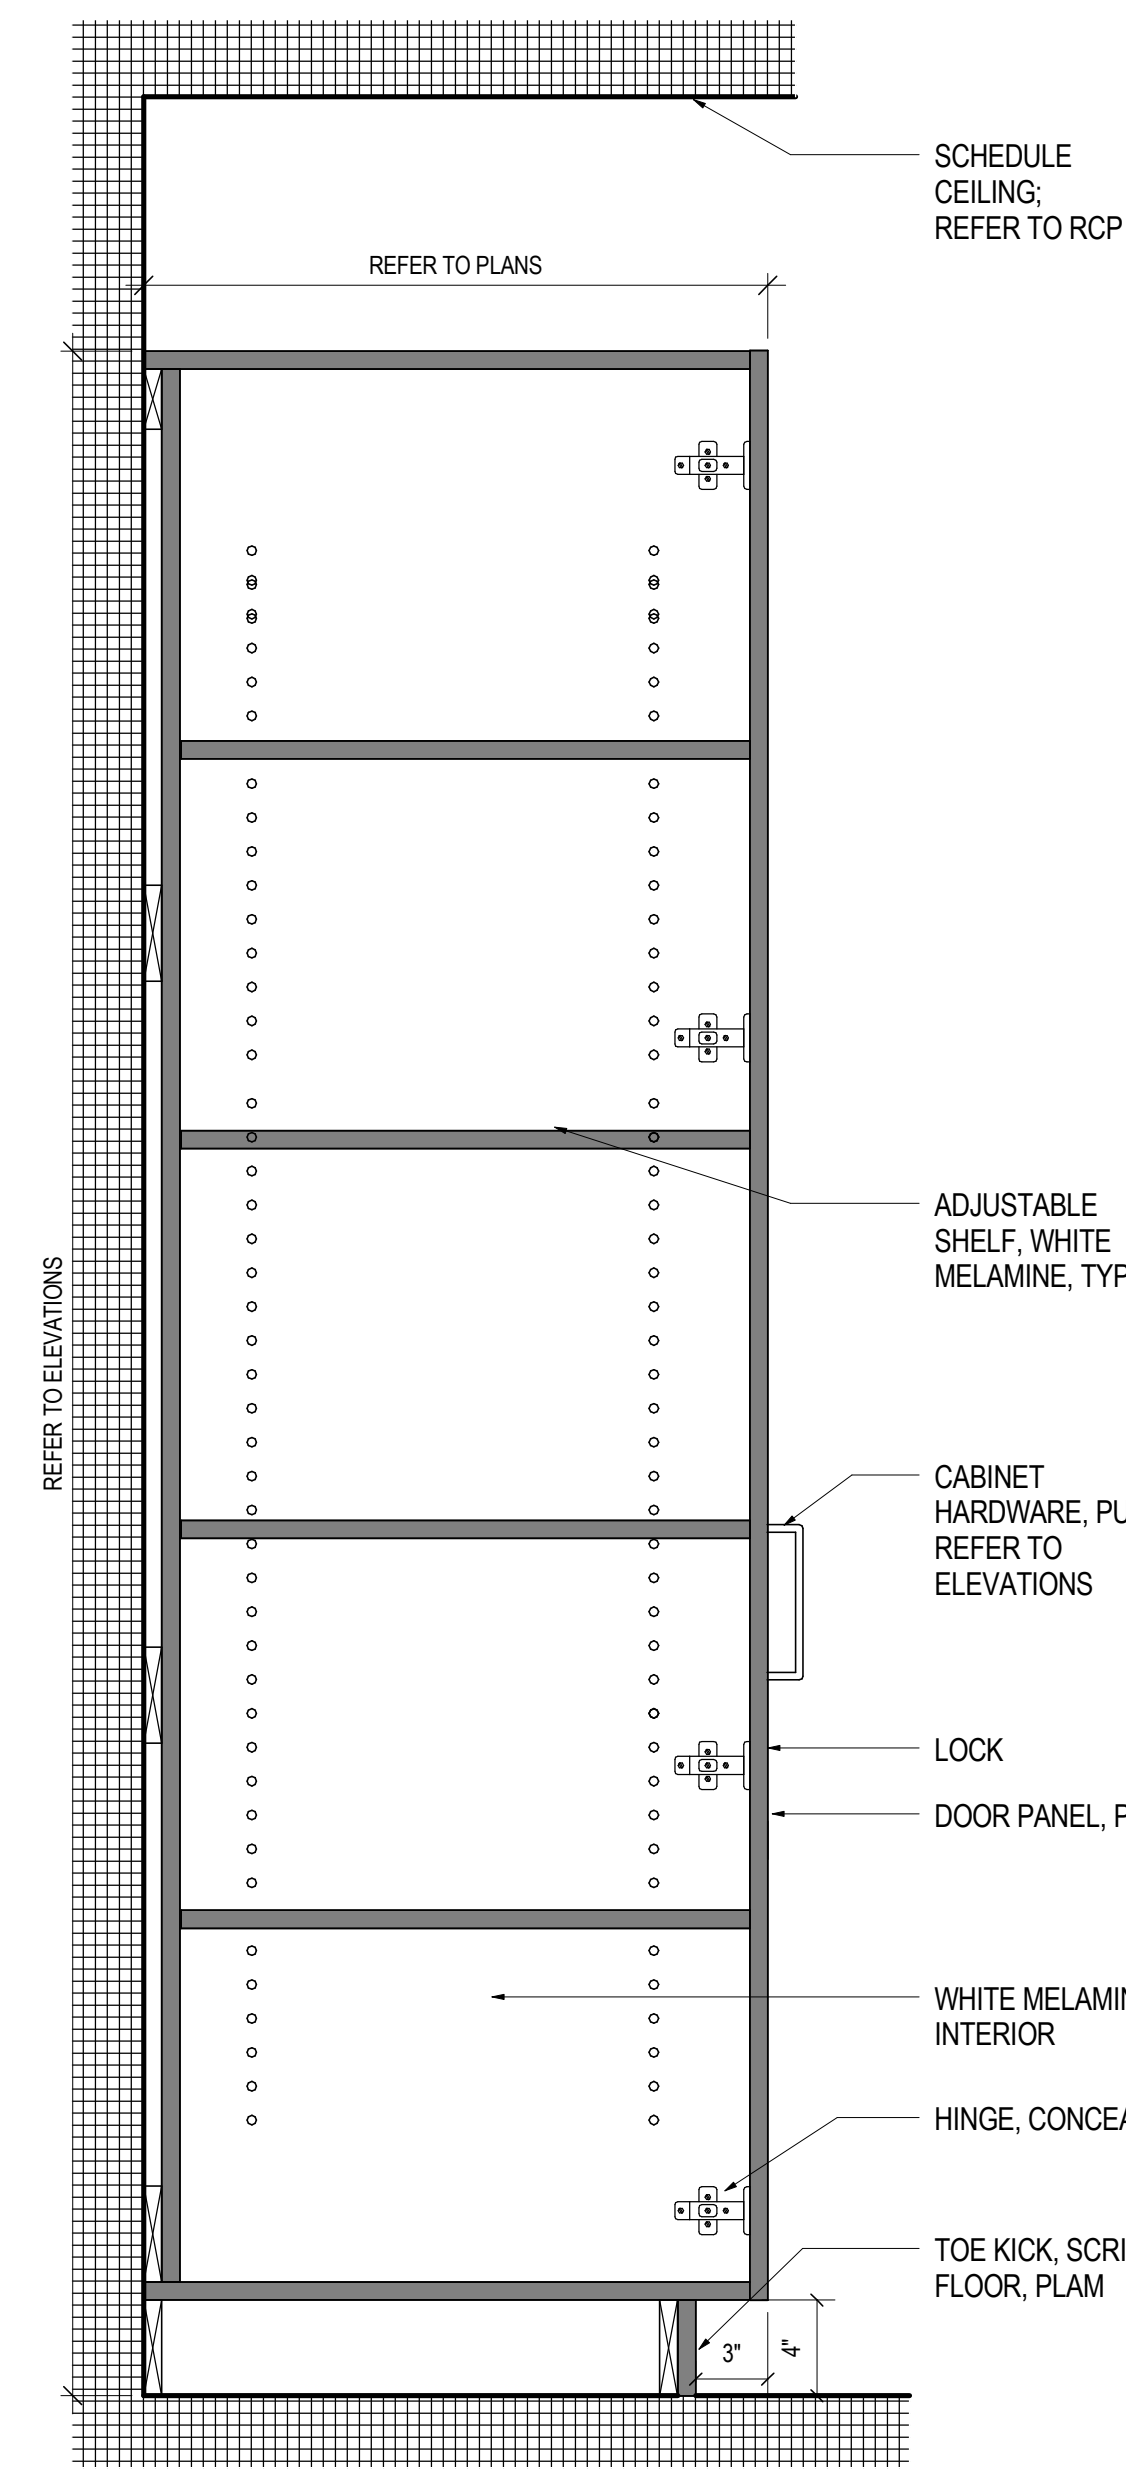


09 FULL HEIGHT CABINET
SCALE: 1 1/2" = 1'-0"

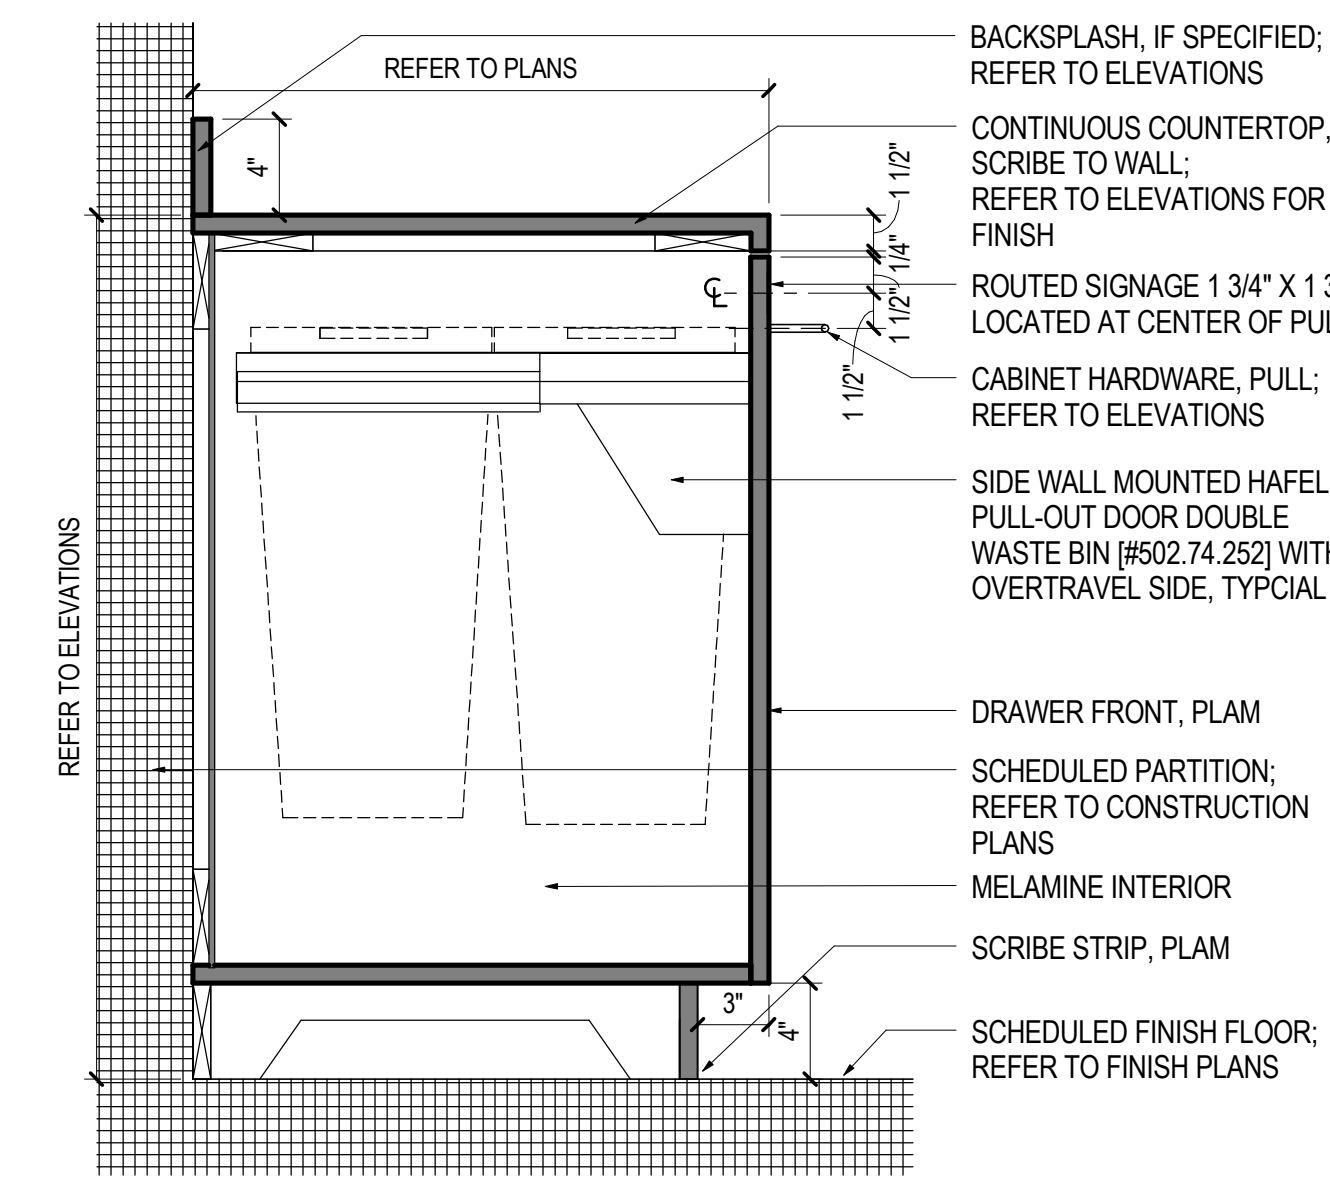


05 BASE CABINET - PULL-OUT TRASH
SCALE: 1 1/2" = 1'-0"

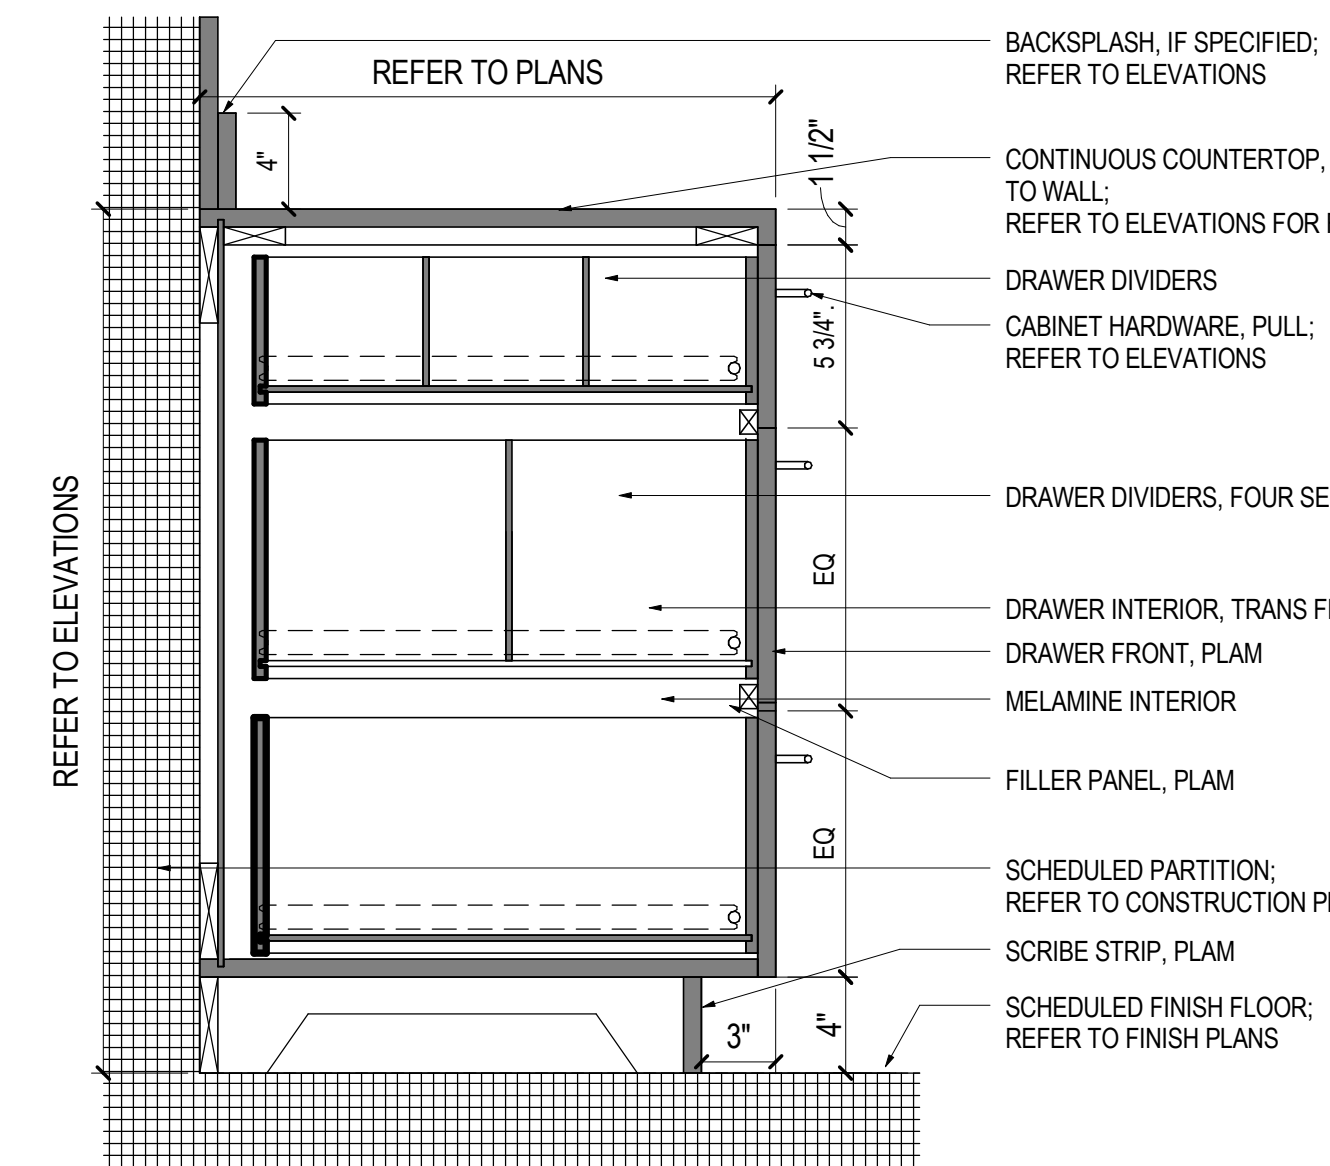


06 BASE CABINET - THREE DRAWERS
SCALE: 1 1/2" = 1'-0"

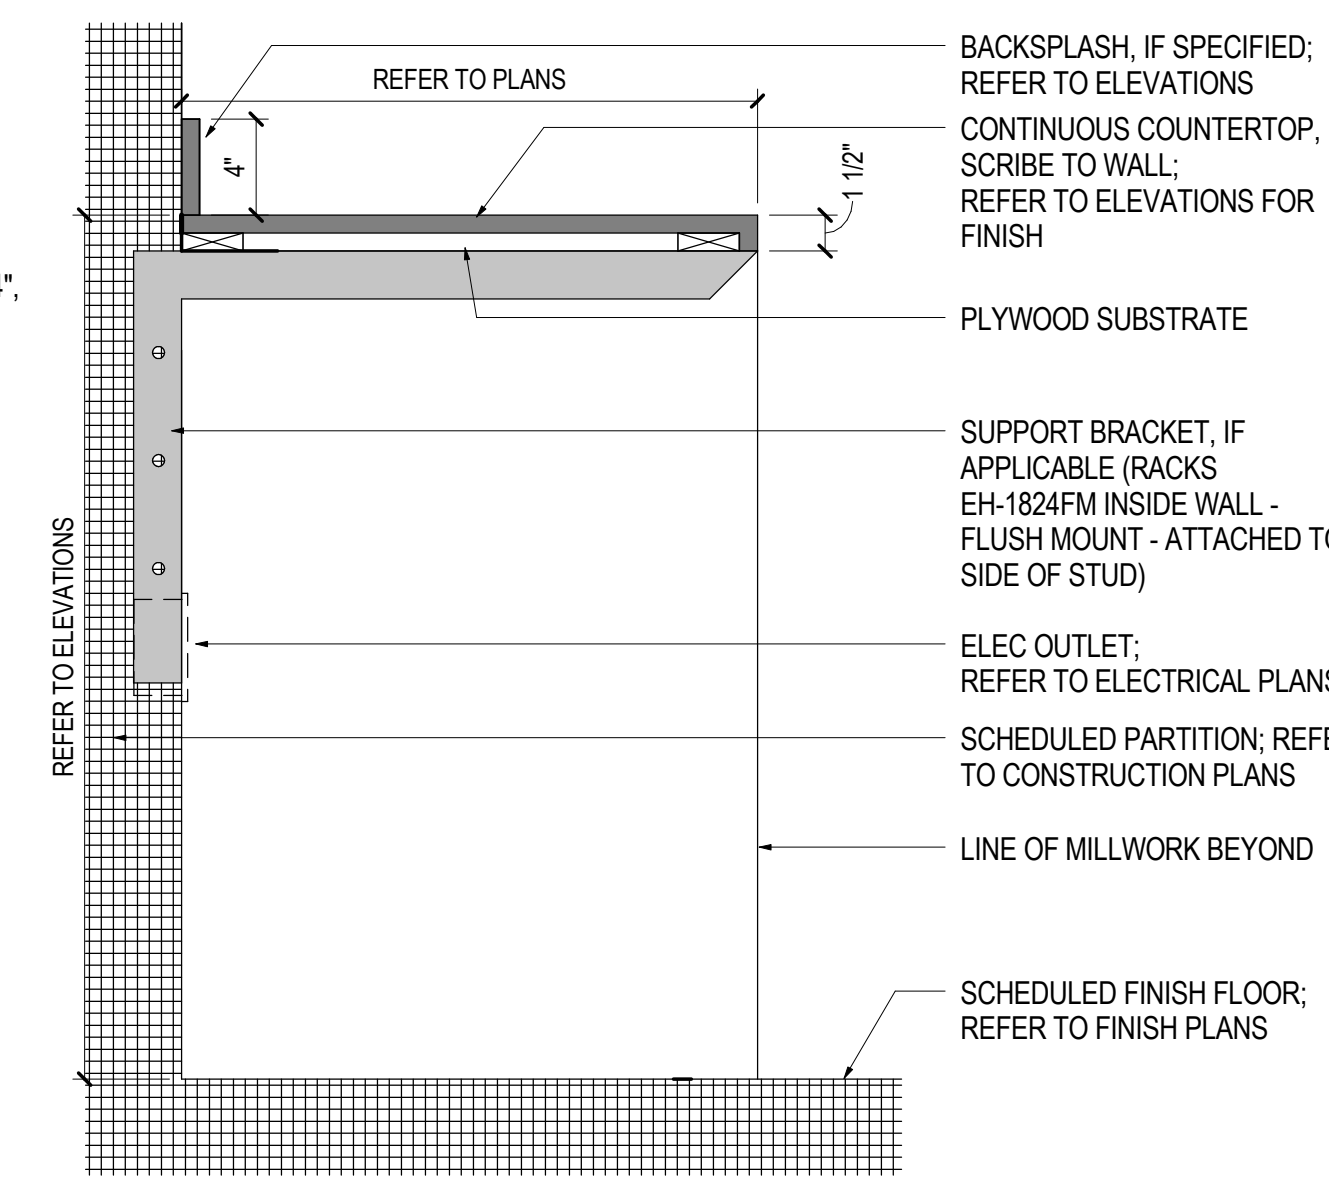


01 COUNTER - OPEN
SCALE: 1 1/2" = 1'-0"

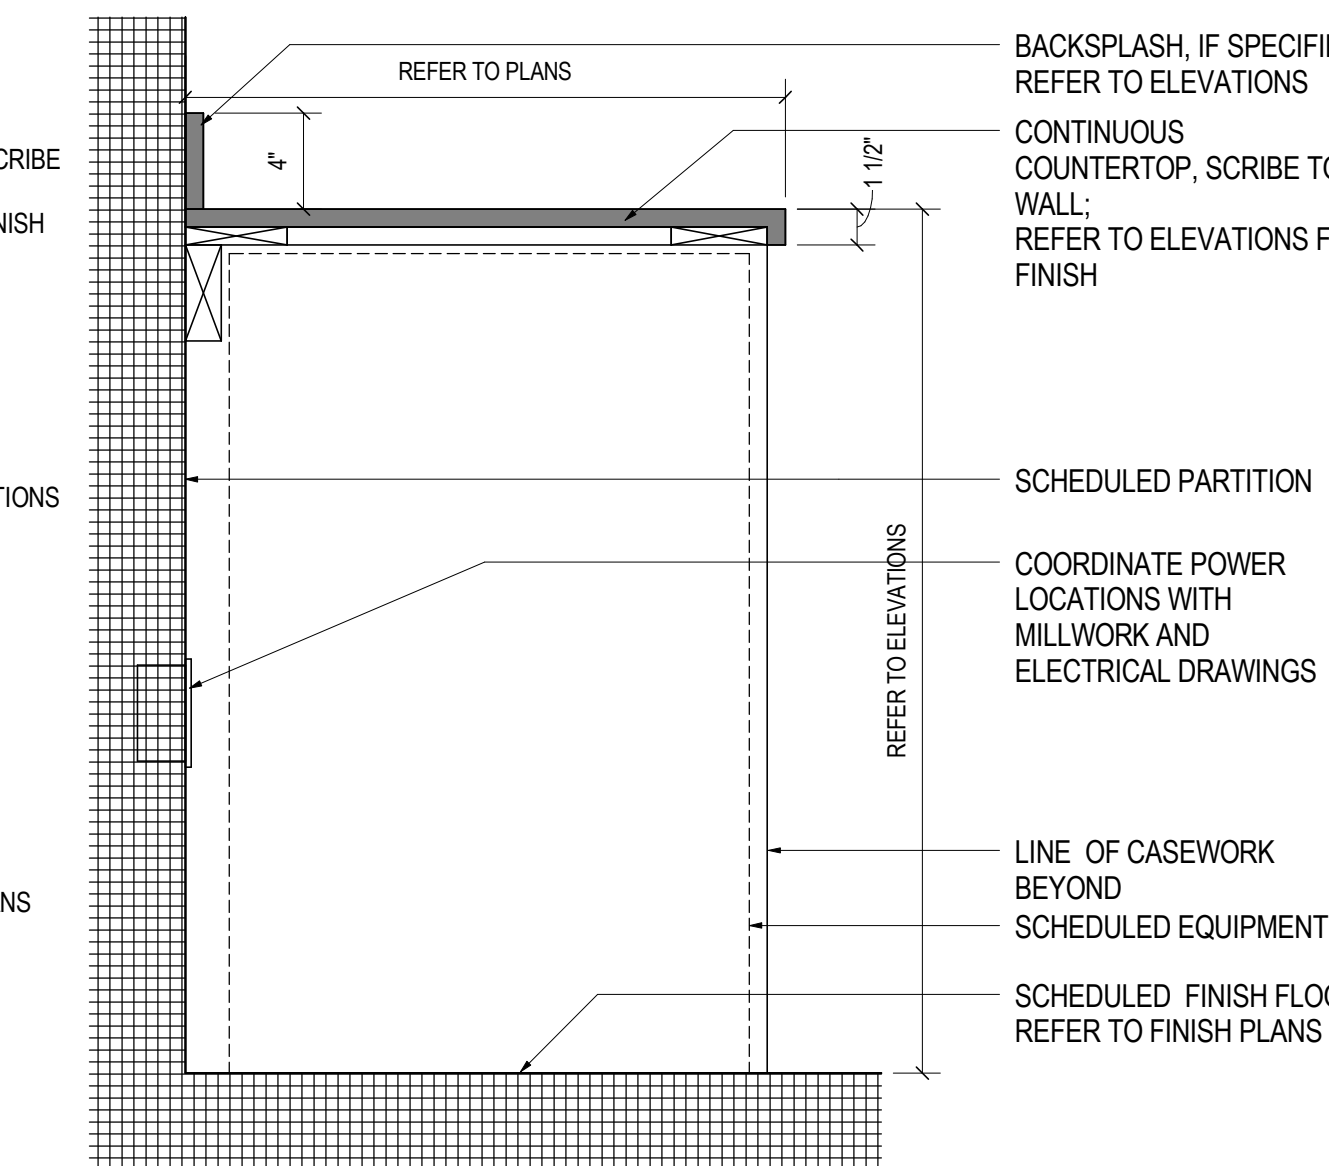


02 COUNTER - EQUIPMENT
SCALE: 1 1/2" = 1'-0"

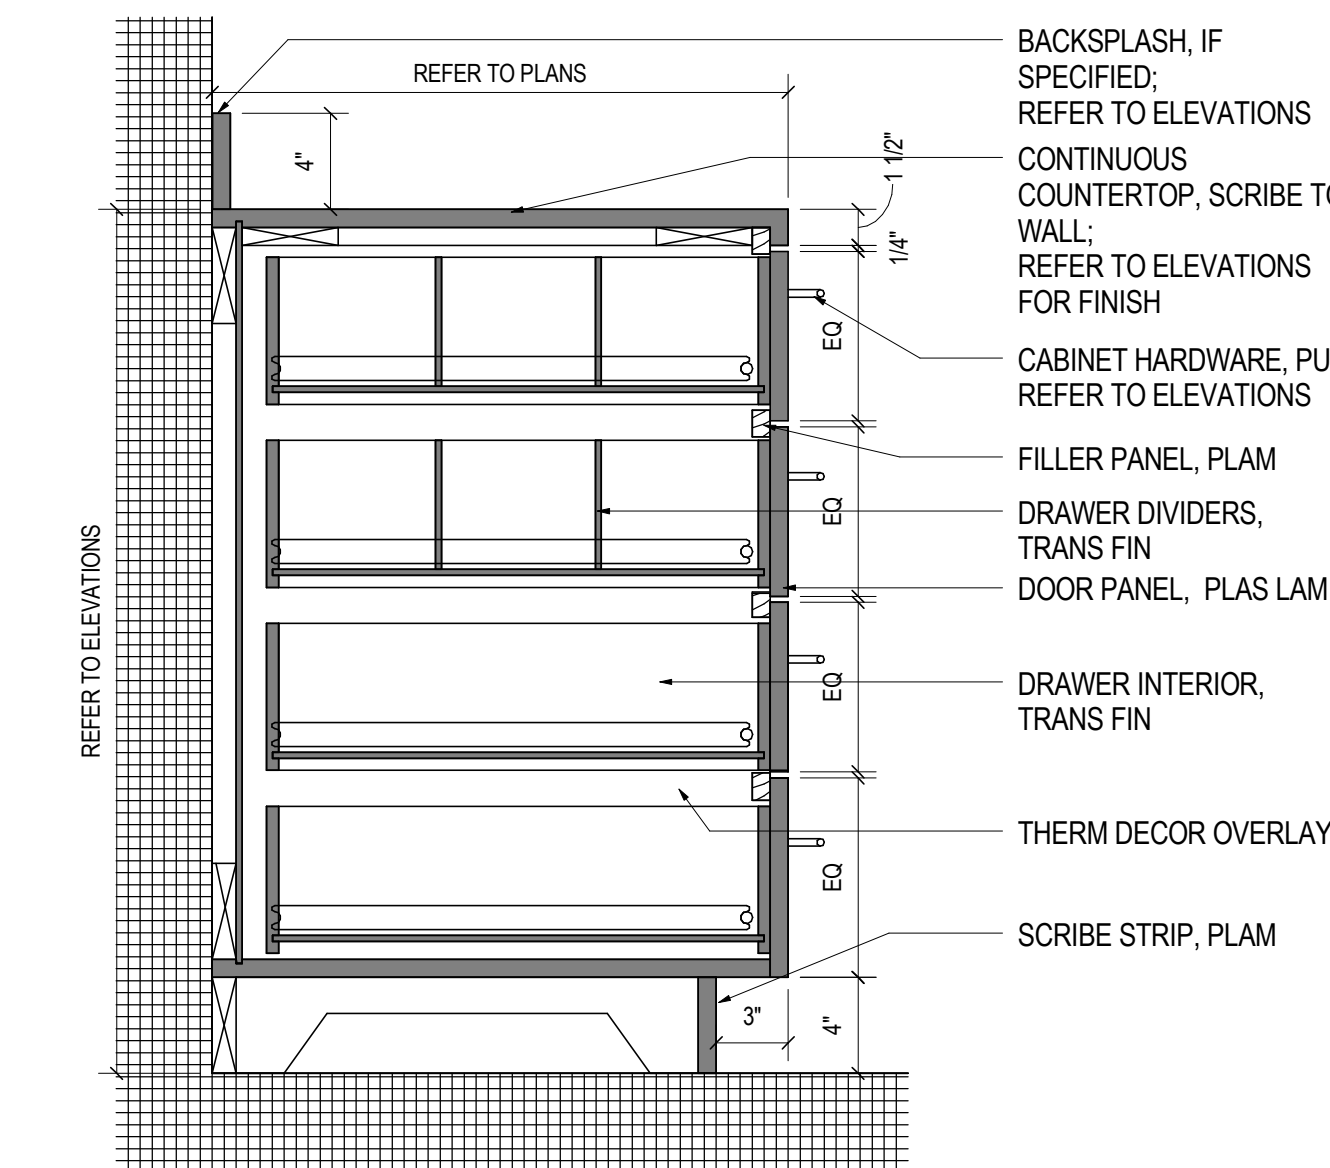


07 BASE CABINET - FOUR DRAWERS
SCALE: 1 1/2" = 1'-0"

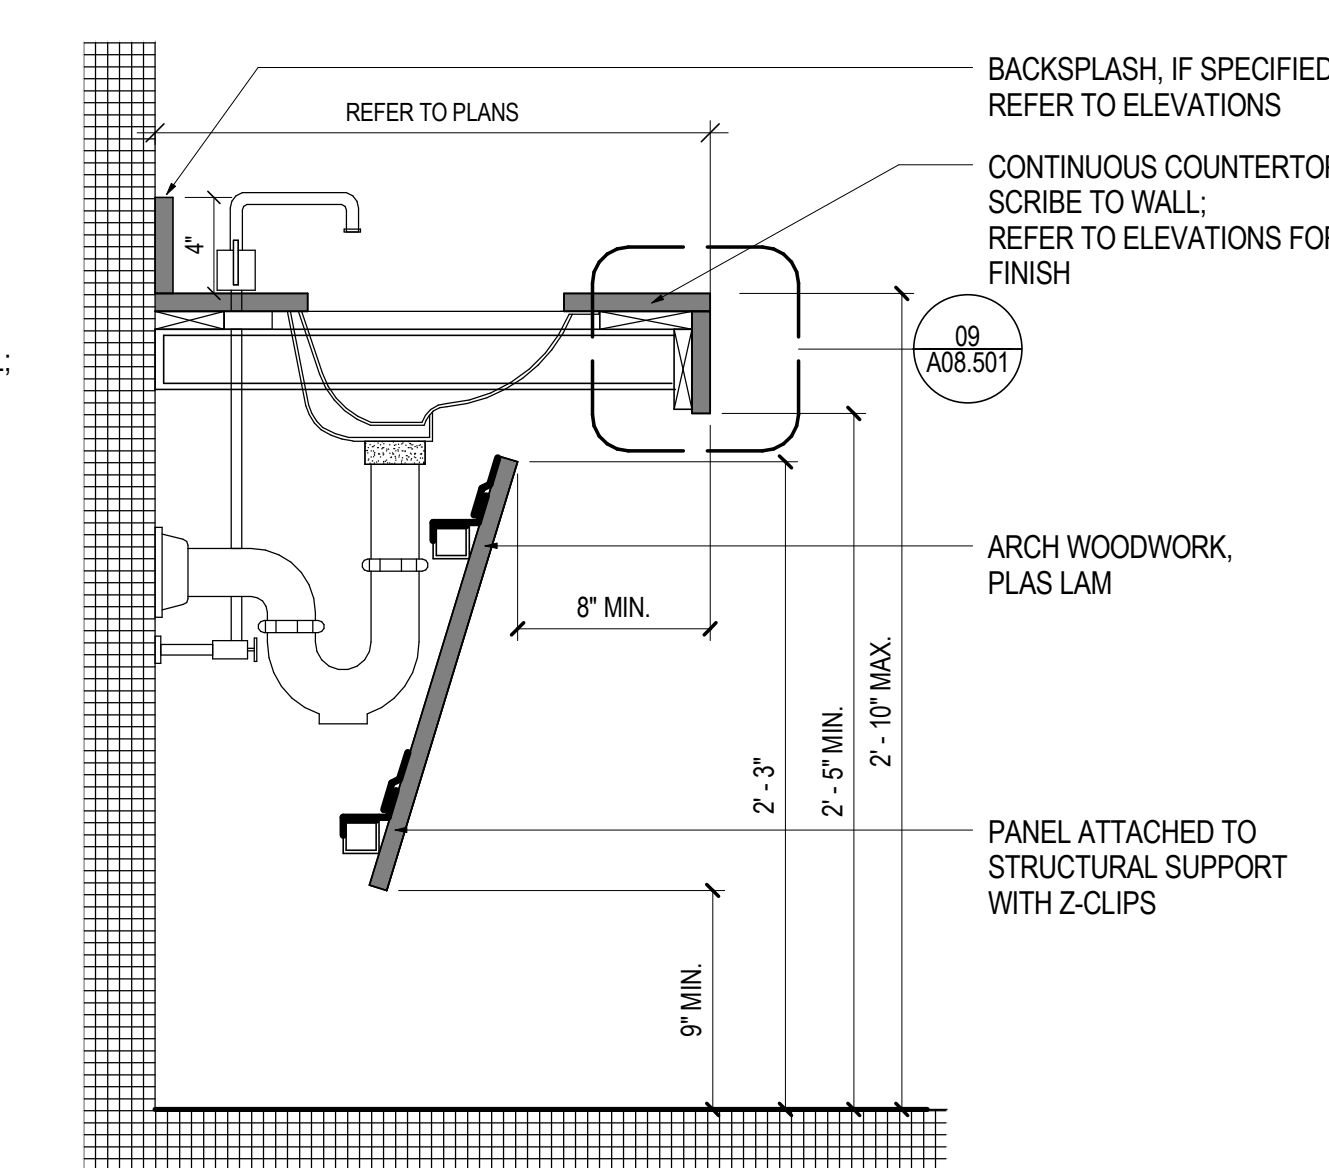


03 COUNTER - ADA LAVATORY
SCALE: 1 1/2" = 1'-0"

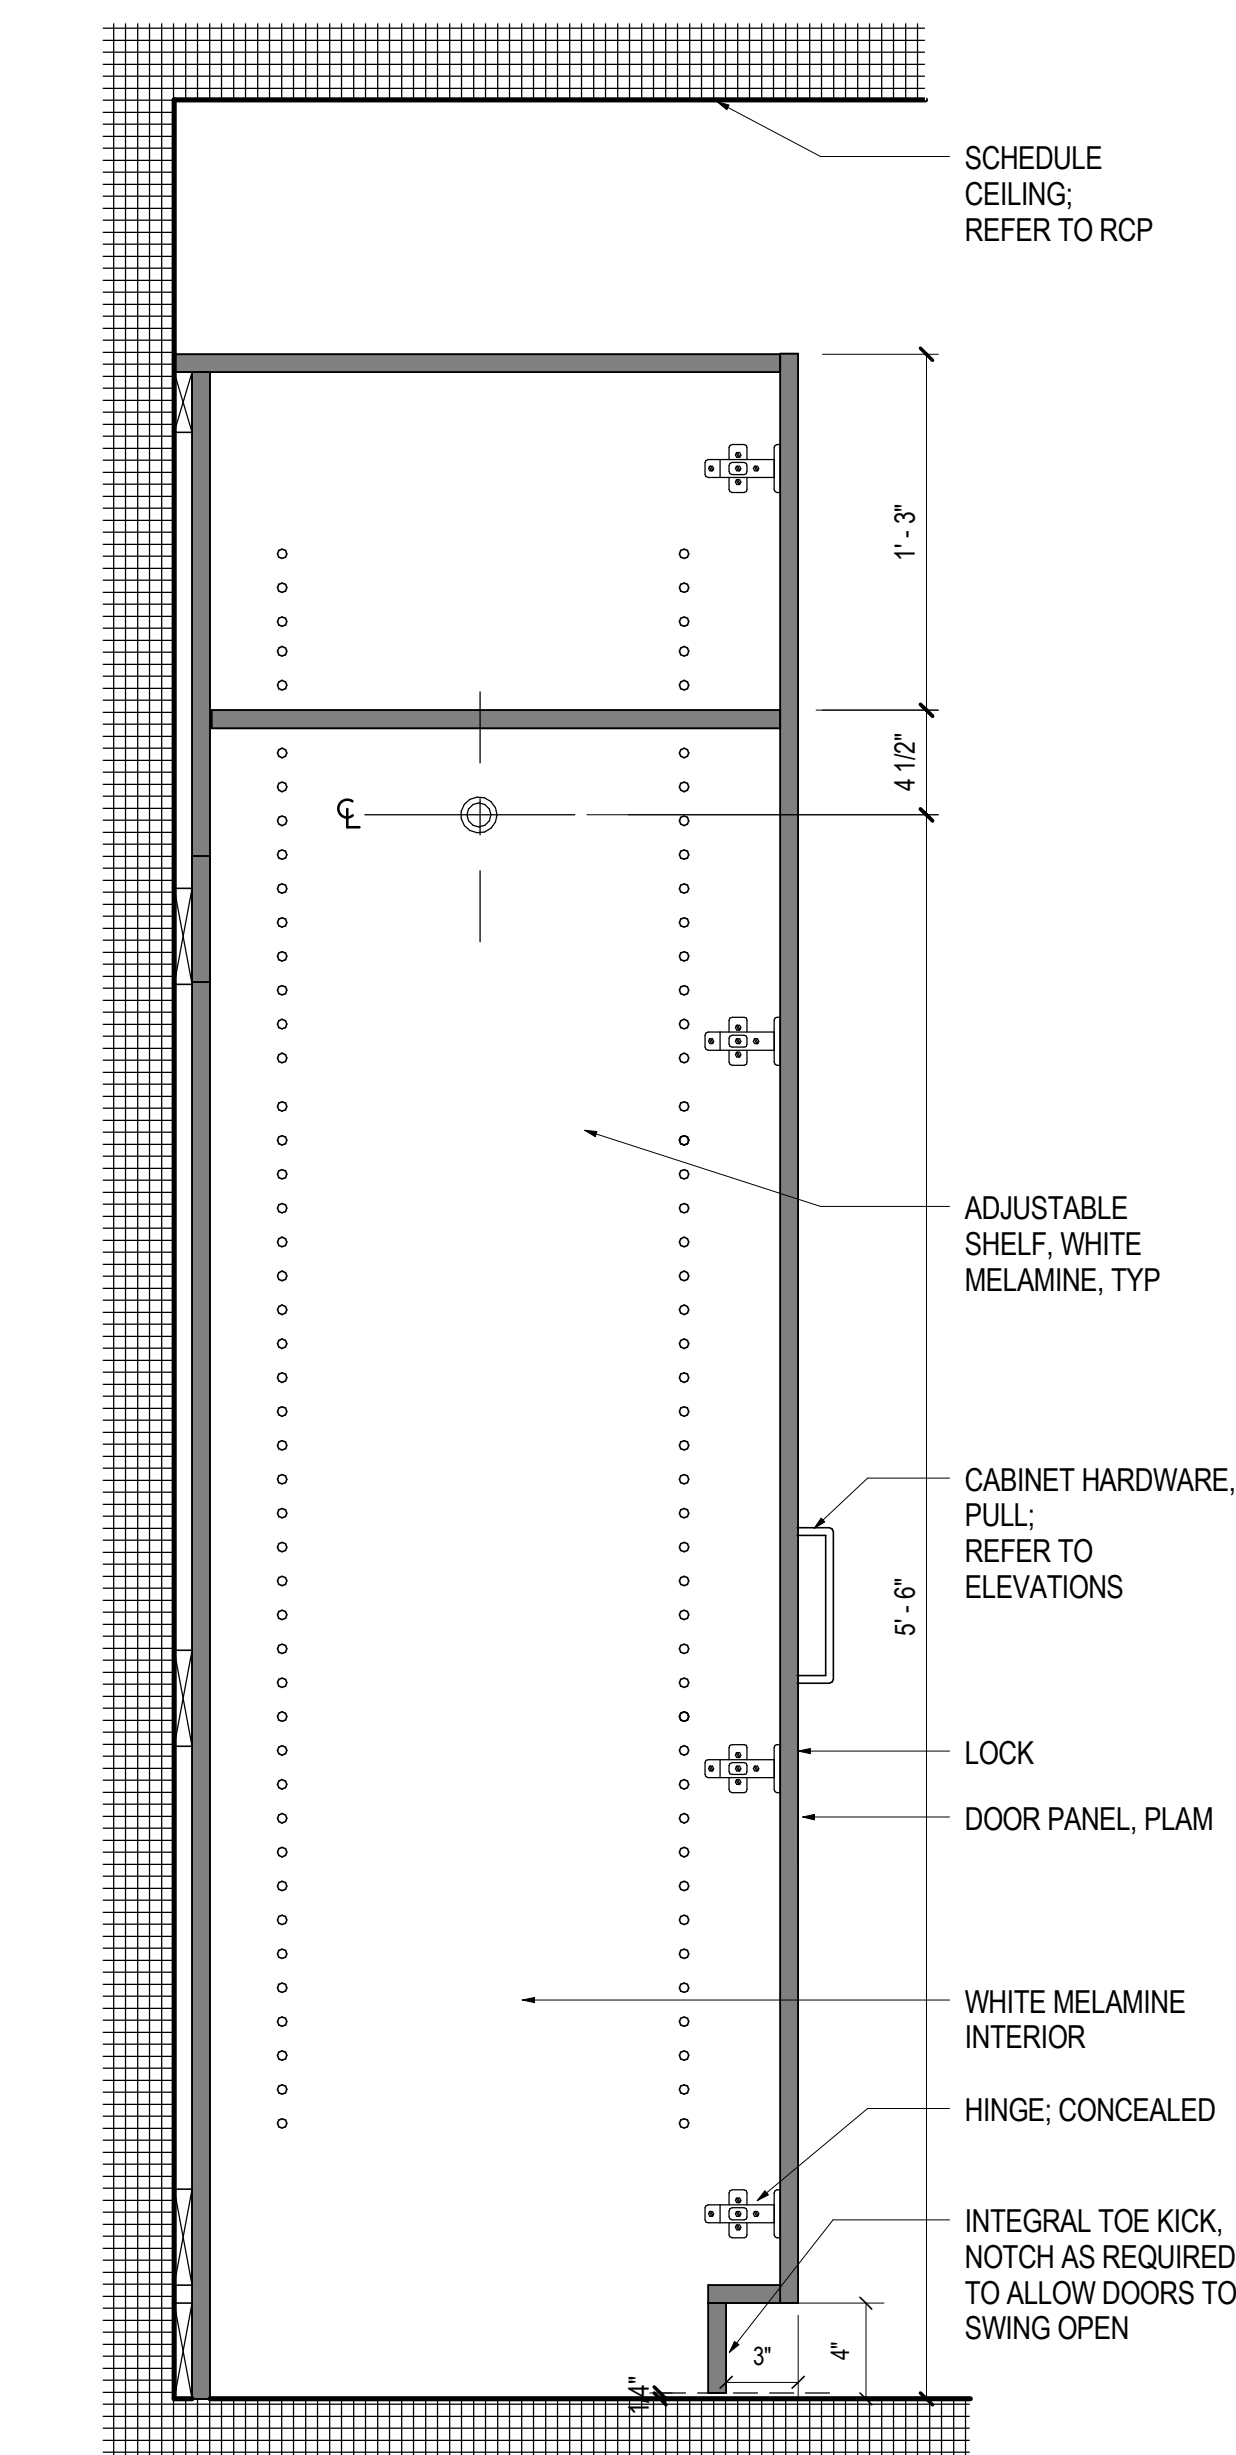

10 FULL HEIGHT LUGGAGE STORAGE
SCALE: 1 1/2" = 1'-0"

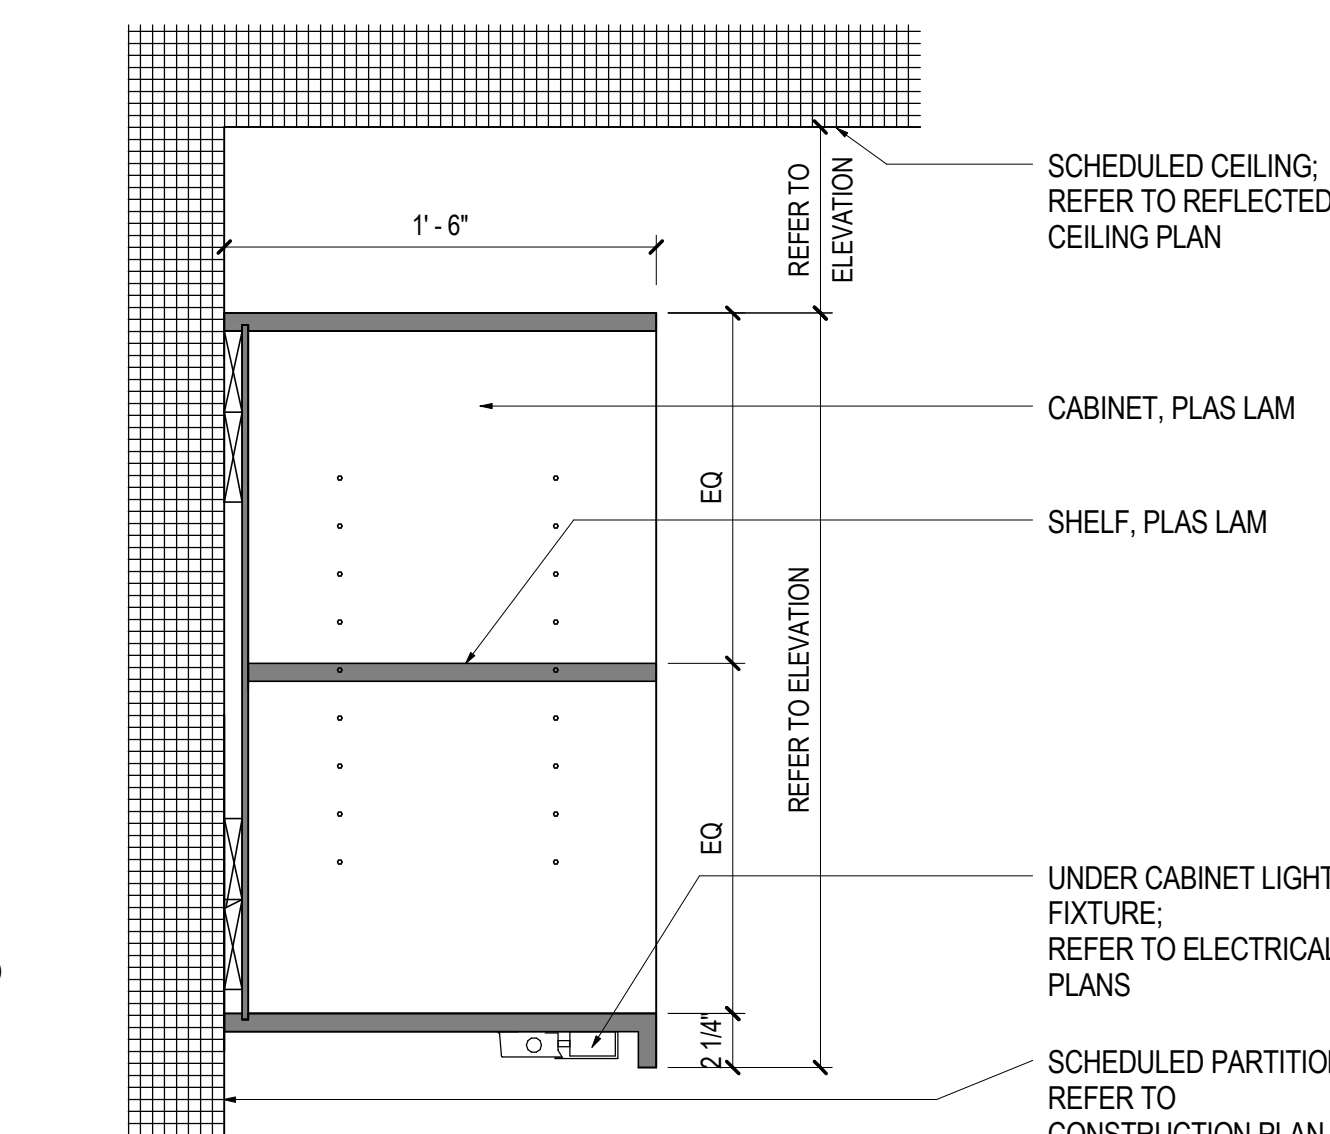

08 UPPER CABINET - OPEN SHELVES
SCALE: 1 1/2" = 1'-0"

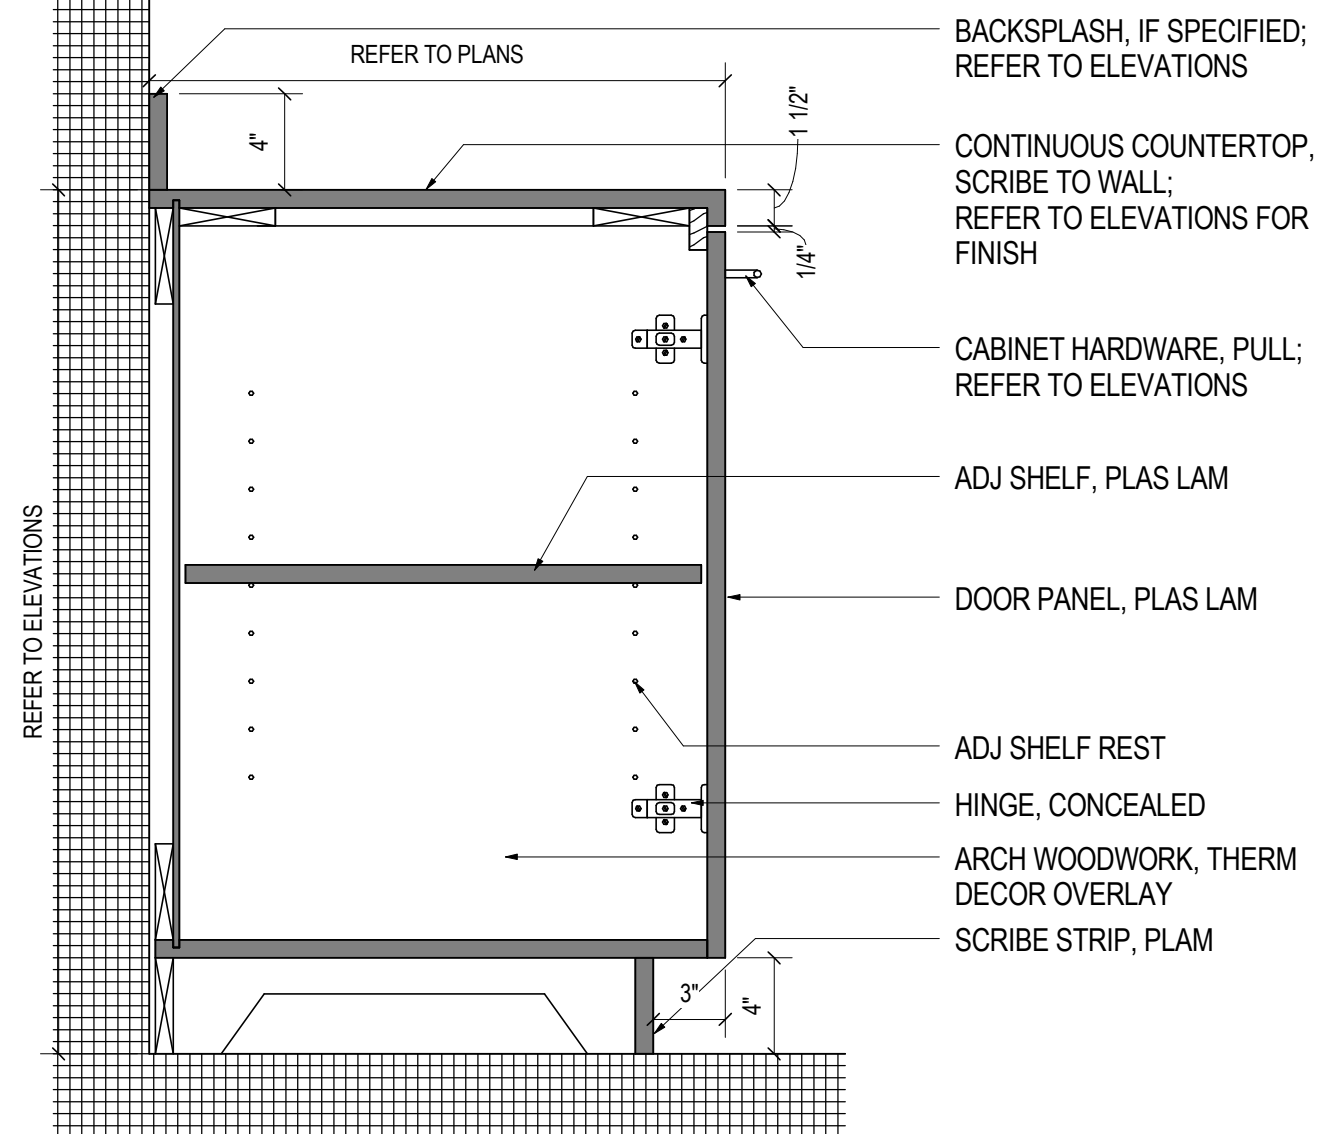

04 BASE CABINET - DOORS
SCALE: 1 1/2" = 1'-0"

