


AUDIOVISUAL FACILITY PLAN

FLOOR # H03-03

SCALE SIZE: 1/16" = 1'-0"

A

SYMBOL	DESCRIPTION	SYMBOL	DESCRIPTION	NOTES
1	SINGLE 32" DISPLAY	13	(3) AV FULL HEIGHT EQUIPMENT RACKS	
2	WIRELESS KEYBOARD, MOUSE AND TOUCH PAD	14	135" PROJECTION SCREEN	
3	SINGLE 65" DISPLAY W/ USB CAMERA BELOW (SEE DETAIL 03 ON AV.601.00)	15	(1) AV FULL HEIGHT EQUIPMENT RACK (SEE DETAIL 13 ON AV.601.00)	
5	TABLE TOP SPEAKERPHONE	16	AV TOUCH PANEL (SEE DETAIL 16 ON AV.601.00)	
6	DUAL 65" WITH SPARK ABOVE (SEE DETAIL 01 ON AV.601.00)	17	LECTERN LOCATION	
7	CLOCKAUDIO TABLE TOP MICROPHONE (SEE DETAIL 10,11&12 ON AV.601.00)	18	WALL MOUNTED CAMERA (SEE DETAIL 15 ON AV.601.00)	
8	SINGLE 75" DISPLAY W/ USB CAMERA BELOW (SEE DETAIL 02 ON AV.601.00)	19	SINGLE 75" DISPLAY (SEE DETAIL 14 ON AV.601.00)	
9	(1) AV EQUIPMENT RACK LOCATED IN CREDENZA (SEE DETAIL 09 ON AV.601.00)	20	MOTORIZED BLACKOUT SHADES	
10	SINGLE 65" DISPLAY (SEE DETAIL 06 ON AV.601.00)	21	110" PROJECTOR SCREEN	
11	DUAL 85" W/ CAMERA BELOW (SEE DETAIL 17 ON AV.601.00)			

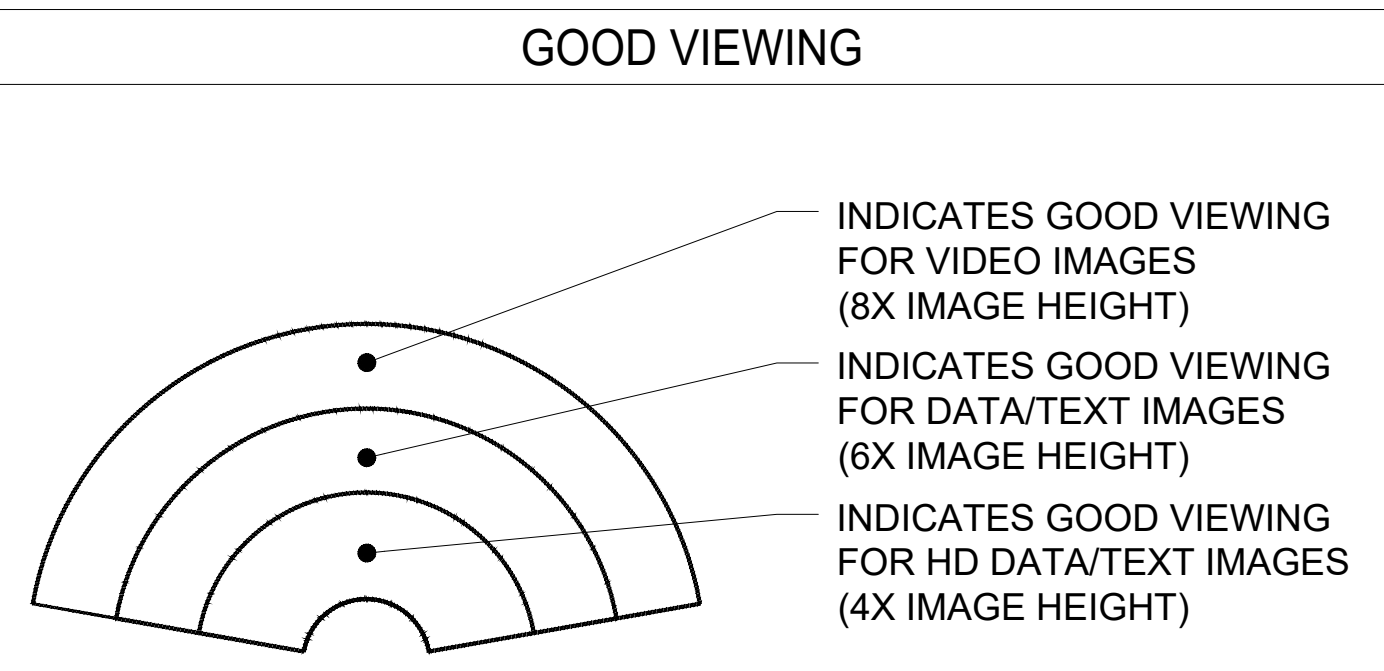

Date	Description
11/21/2017	REVIEW & COORDINATION
11/28/2017	REVIEW & COORDINATION
12/05/2017	REVIEW & COORDINATION
12/14/2017	CD

Seal / Signature

NOT FOR CONSTRUCTION

Project Name
 Unum Workplace Transformation- Phase 2 & 3
 Project Number
 59.6481.003
 Description
 AUDIOVISUAL FACILITY PLAN
 Scale
 1/8" = 1'-0"

AV.201.H03-03