



AUDIOVISUAL RISER DIAGRAM
 (FULL PRESENTATION)

A

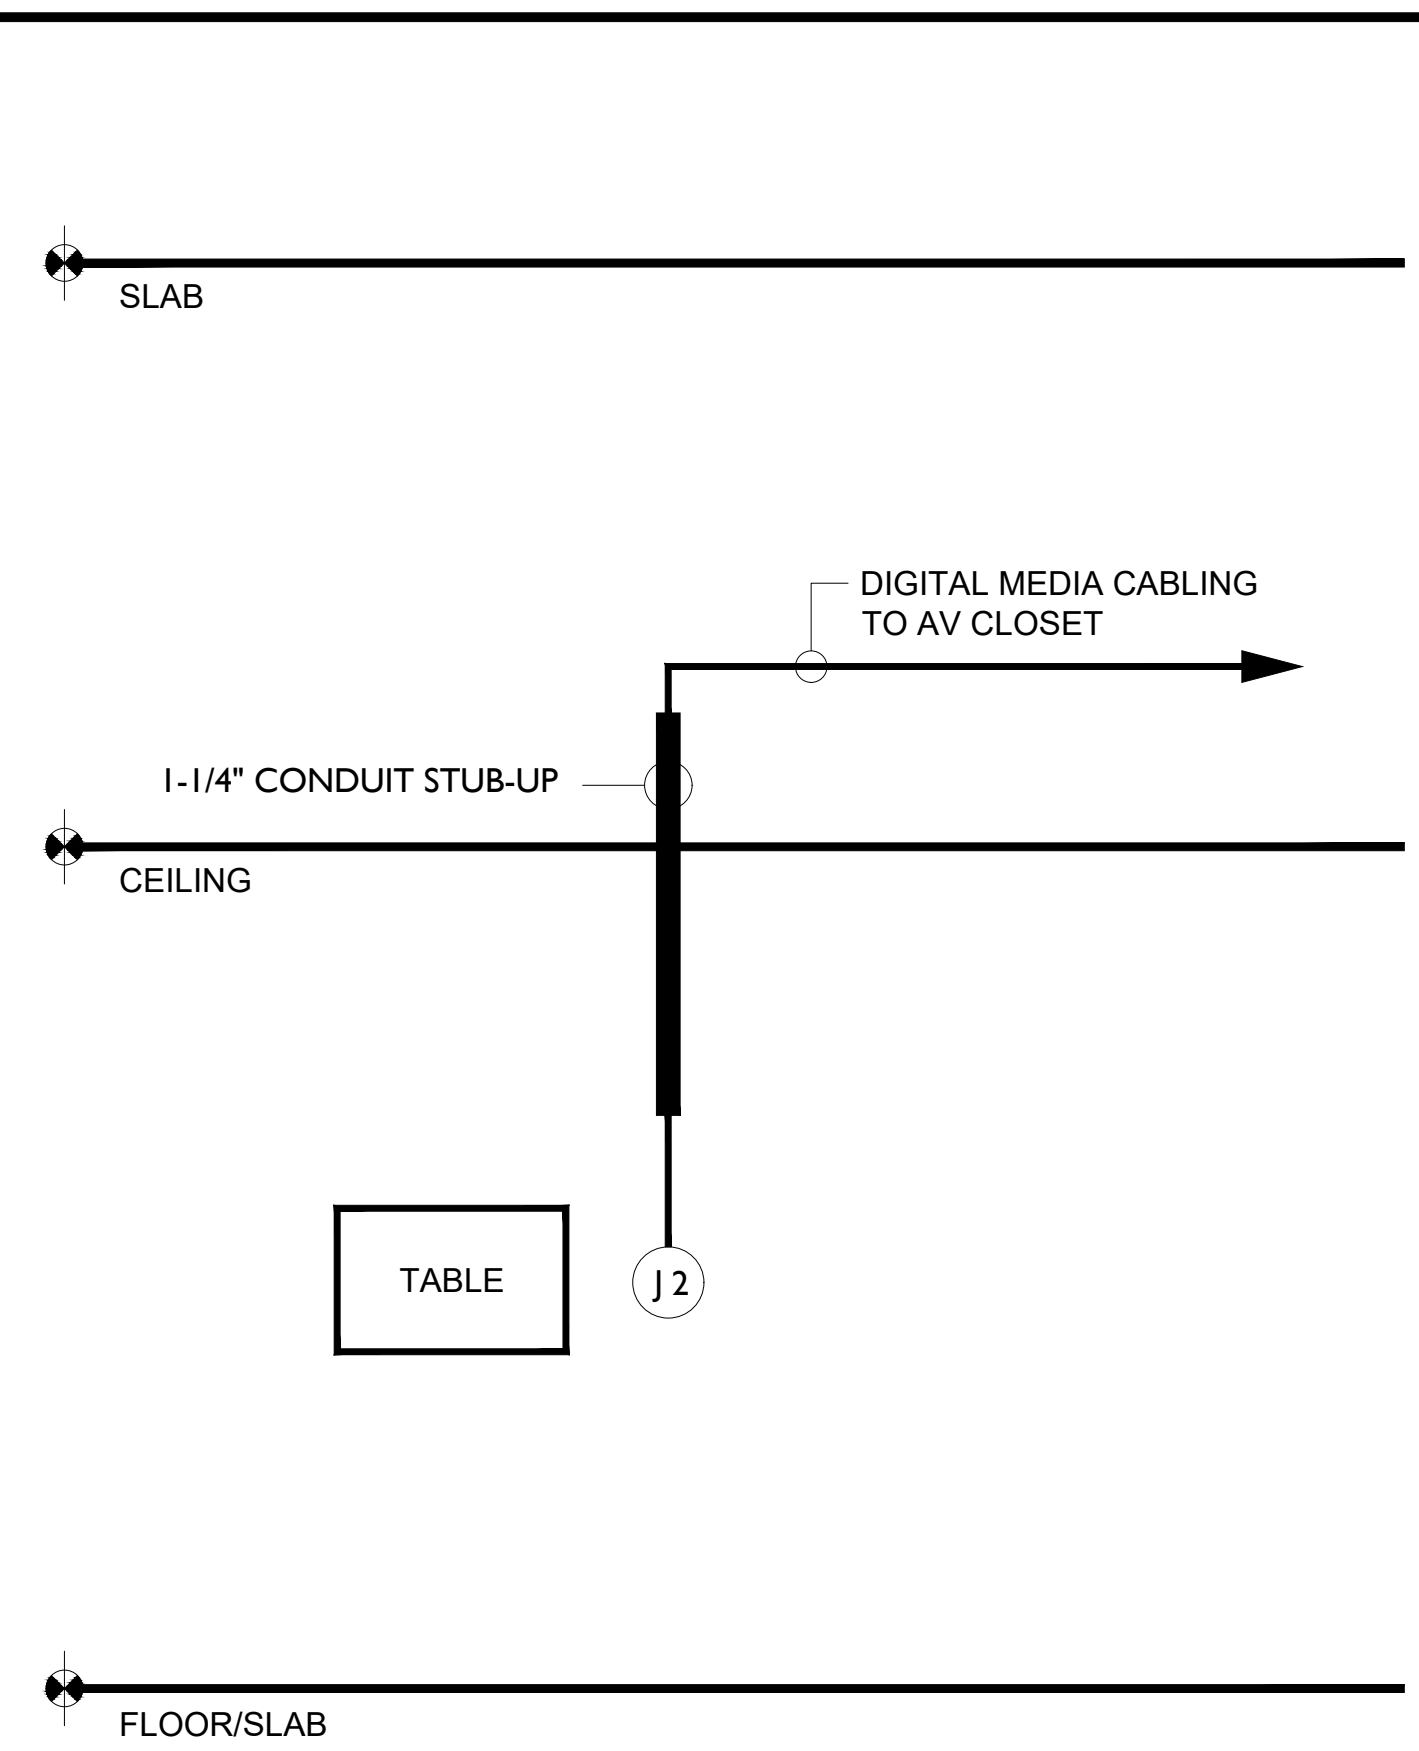


AUDIOVISUAL RISER DIAGRAM
 (PRESENTATION LITE)

B

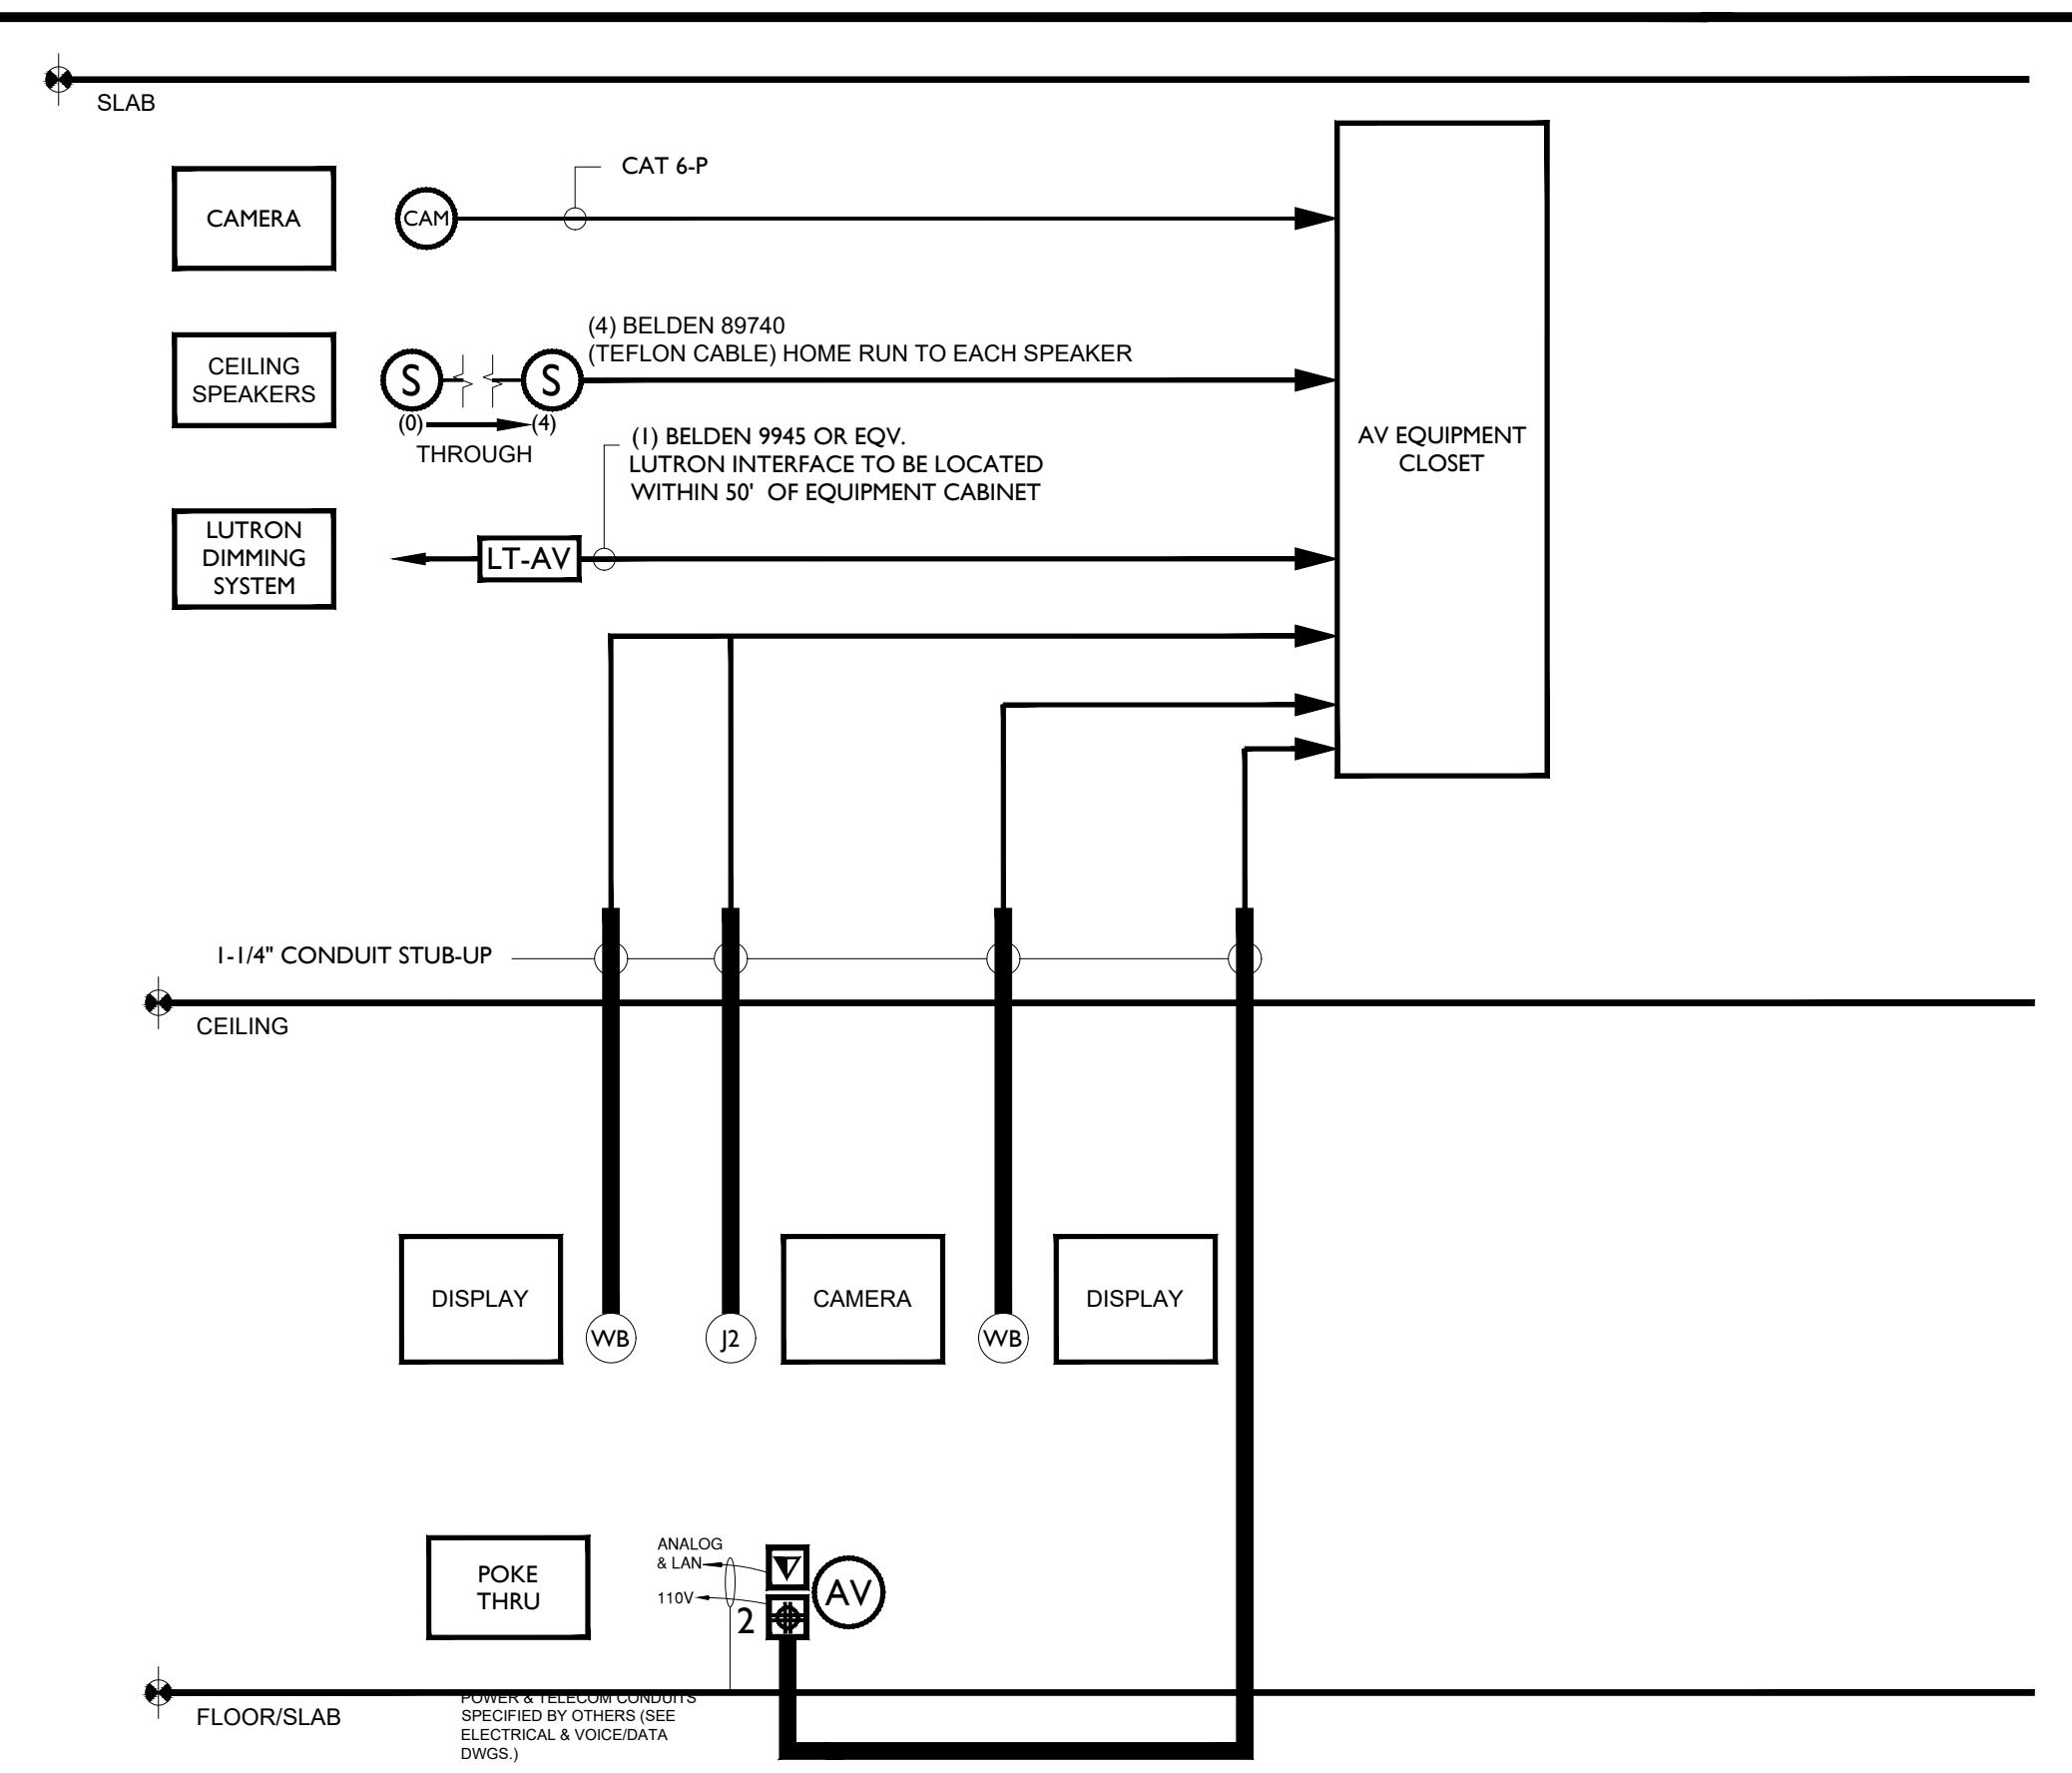


AUDIOVISUAL RISER DIAGRAM
 (VIDEO TELEPRESENCE CONFERENCE ROOM)

C

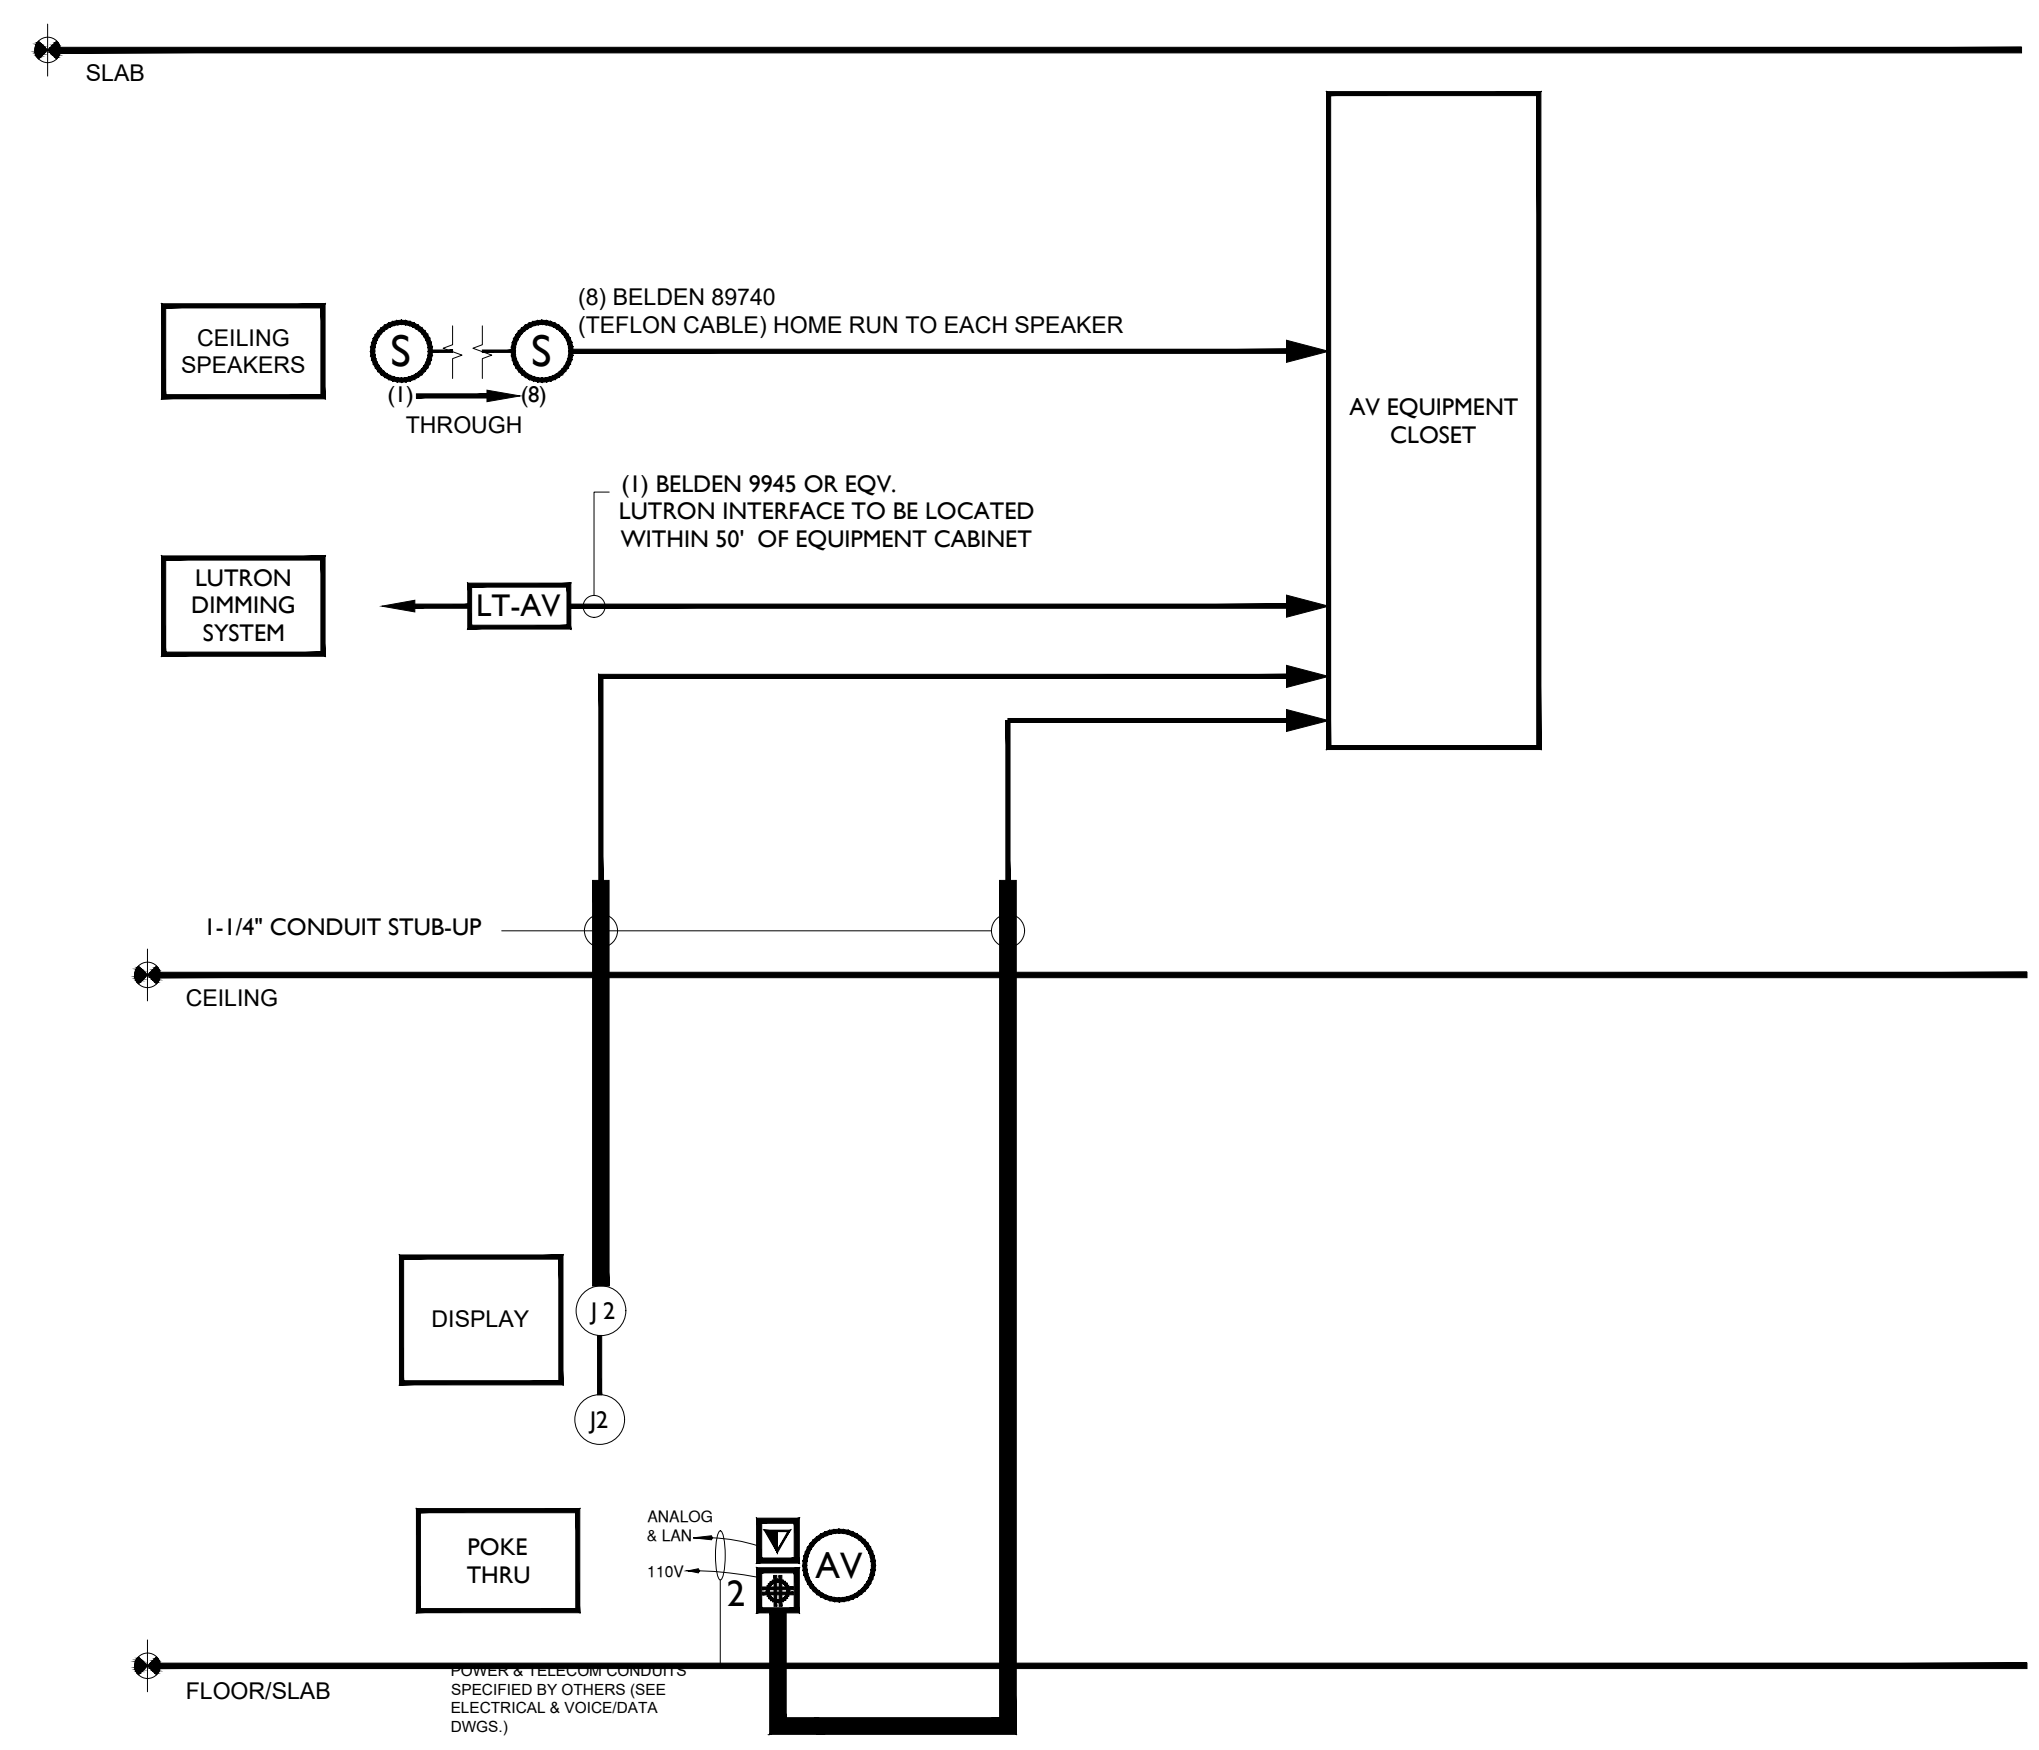

AUDIOVISUAL RISER DIAGRAM
 (CONFERENCE ROOM)

D

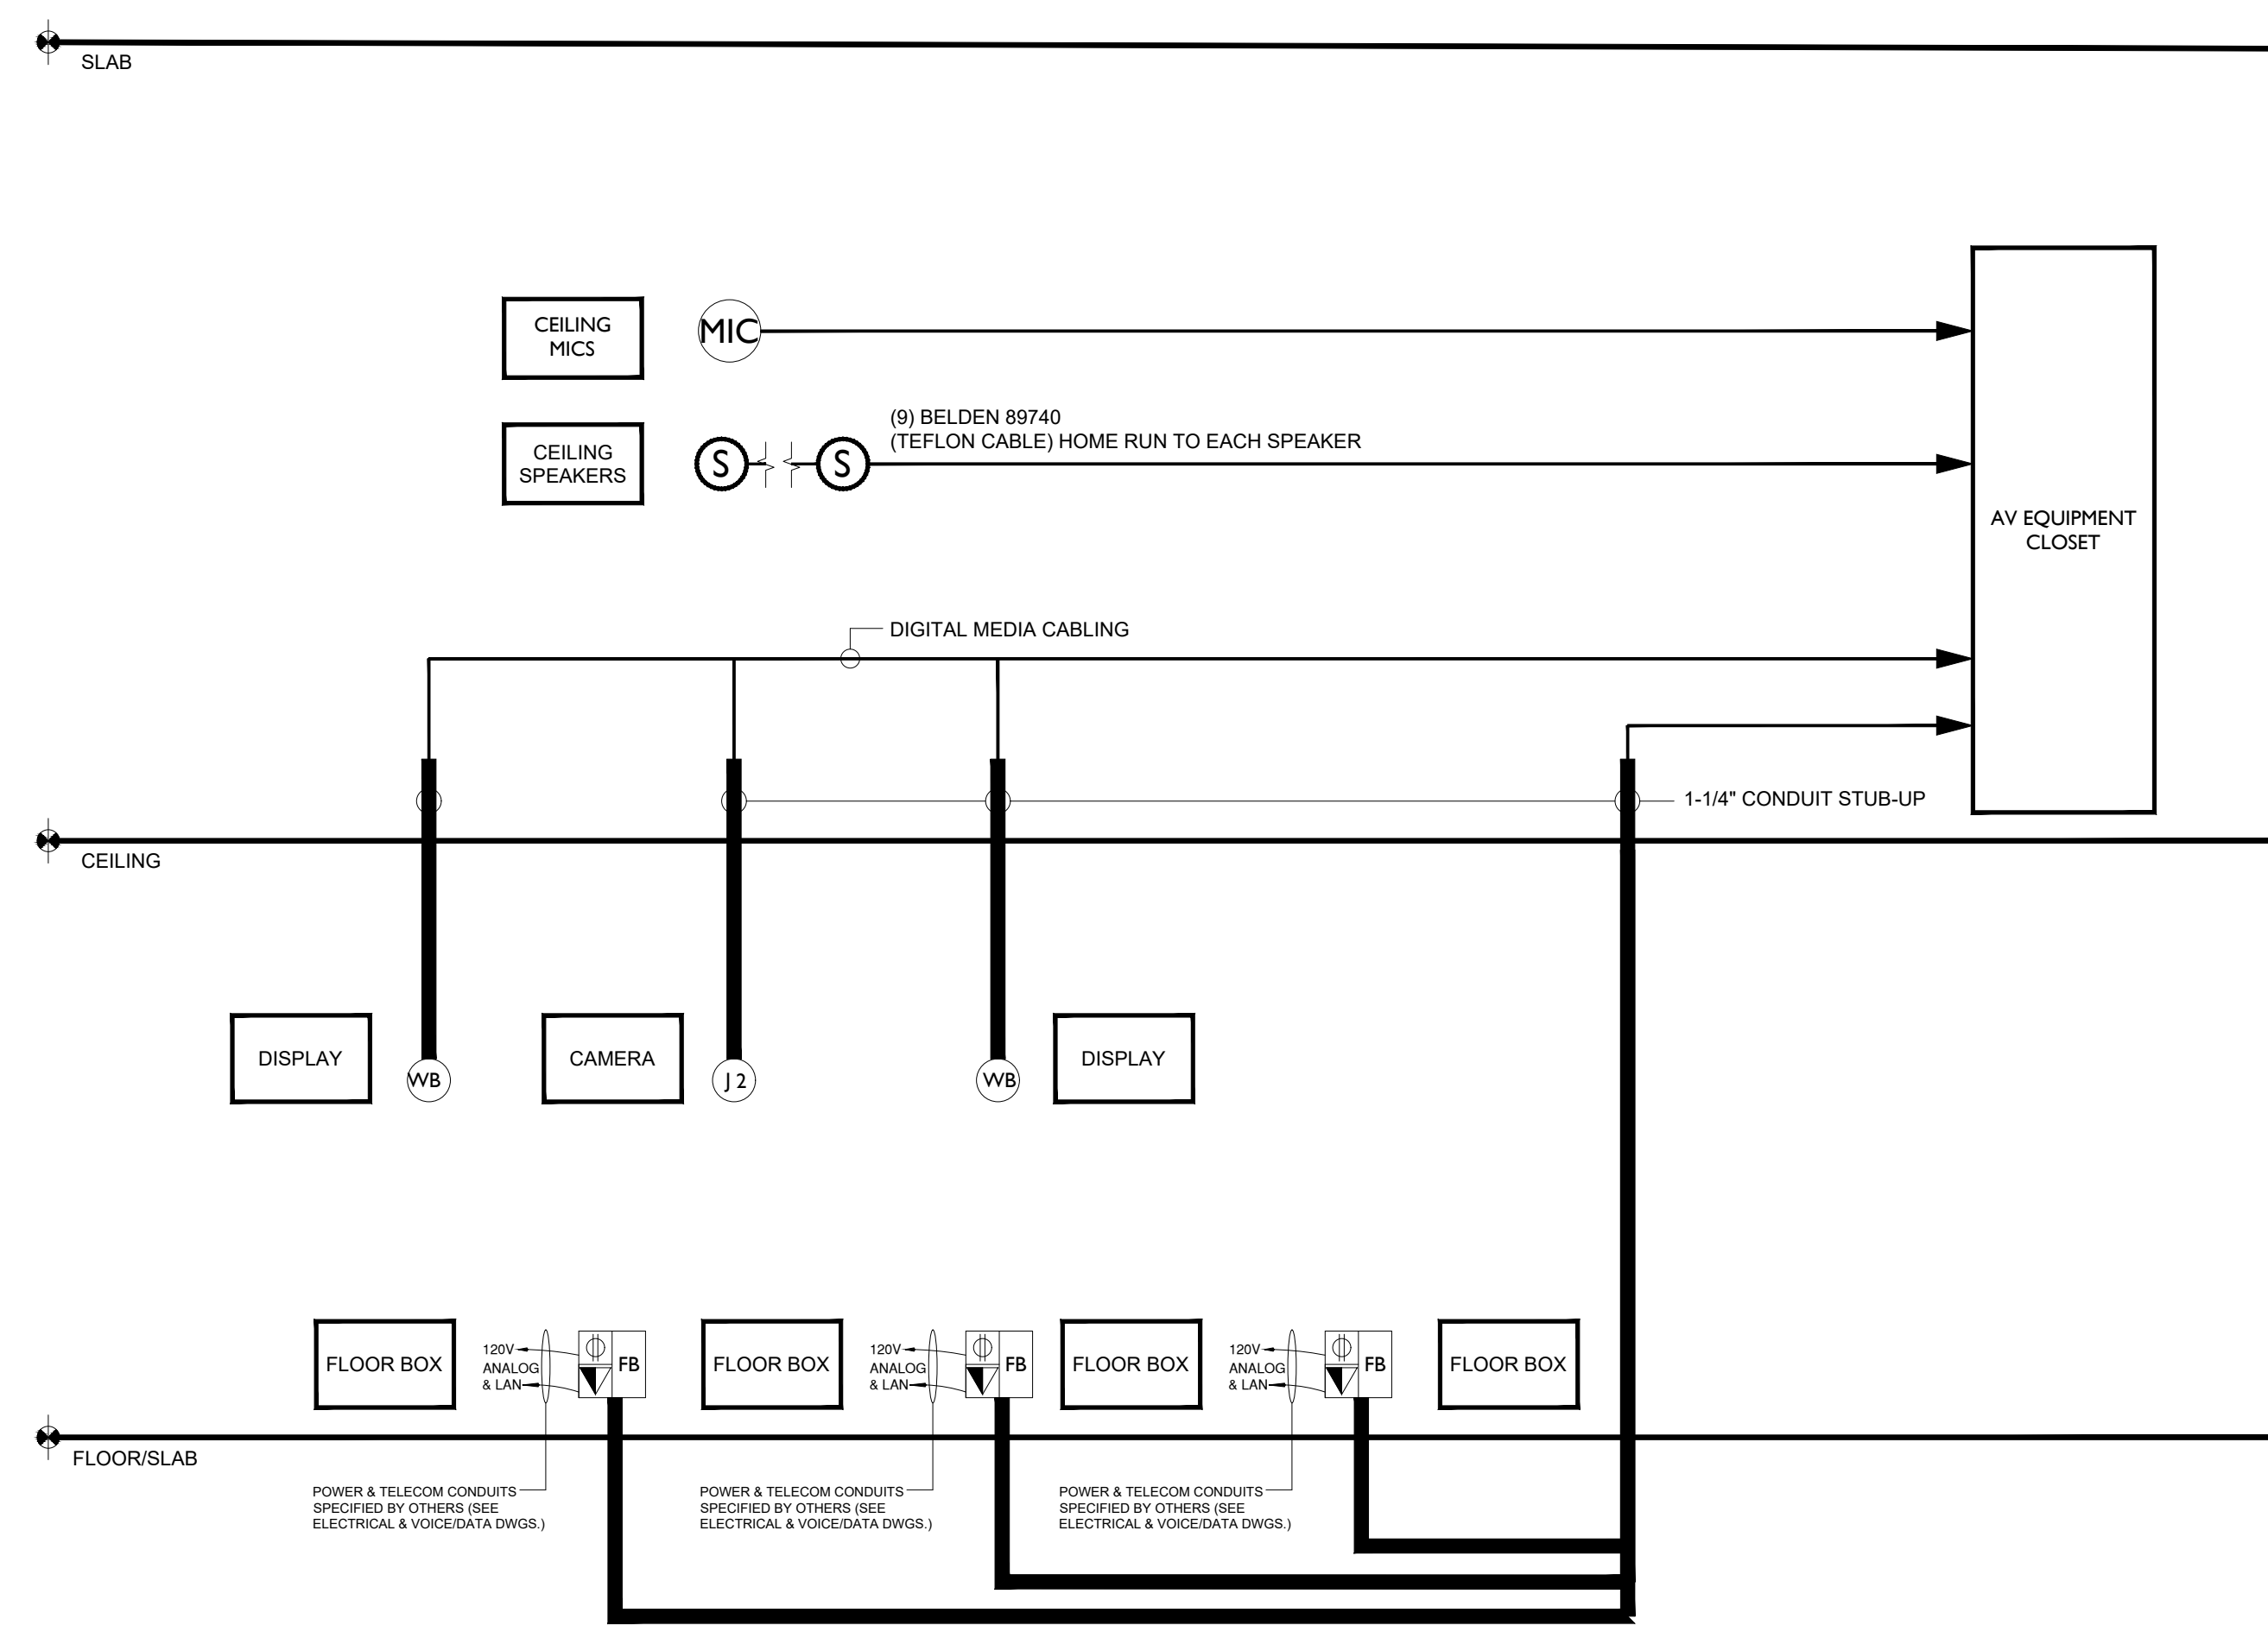

AUDIOVISUAL RISER DIAGRAM
 (TRAINING ROOM)

E

Date	Description
11/21/2017	REVIEW & COORDINATION
11/28/2017	REVIEW & COORDINATION
12/05/2017	REVIEW & COORDINATION
12/14/2017	CD

Seal / Signature

NOT FOR CONSTRUCTION

Project Name
 Unum Workplace
 Transformation- Phase 2 & 3
 Project Number
 59.6481.003
 Description

AUDIOVISUAL RISER DIAGRAM
 Scale
 1/8" = 1'-0"

AV.501.00