


HO3 BUILDING EMERGENCY POWER RISER DIAGRAM PARTIAL  
E2.500 NOT TO SCALE

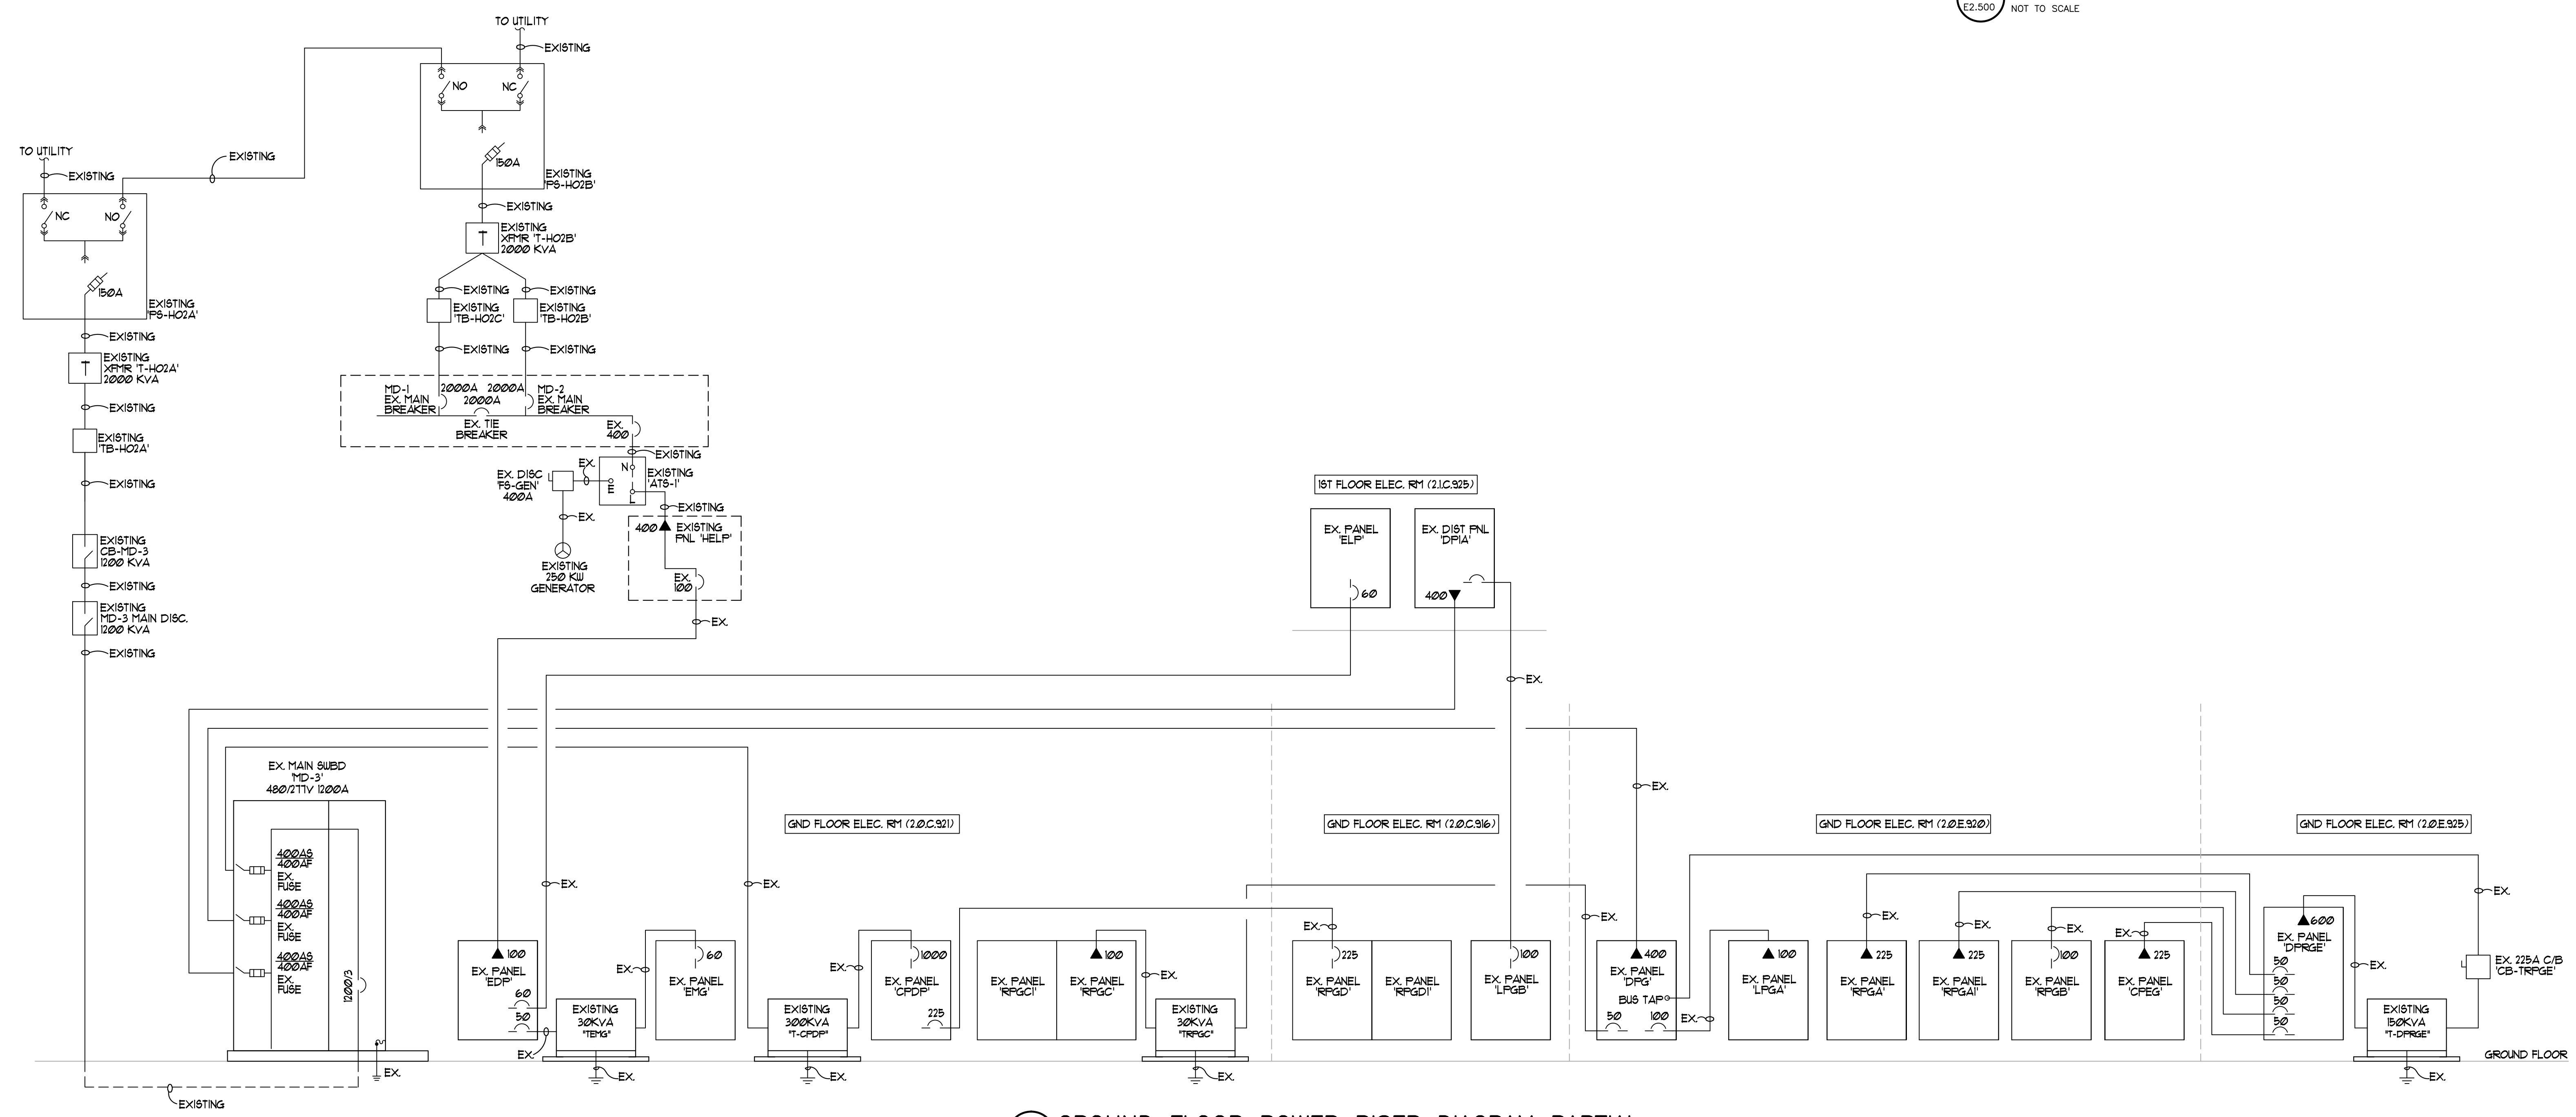

GROUND FLOOR POWER RISER DIAGRAM PARTIAL  
E2.500 NOT TO SCALE

Date	Description
12.15.2017	ISSUE FOR PERMIT AND CONSTRUCTION

Seal / Signature

Project Name: 12/15/17  
 Unum Workplace Transformation - Phase 2 & 3 (HO2 & HO3)  
 Project Number: 59.6481.003  
 Description: RISER DIAGRAM

Scale: NO SCALE

E2.500