



LEGEND NOTES:
 (APPLY THIS SHEET ONLY)
 ① RELOCATE EXISTING HEADS IN THIS AREA TO MEET COVERAGE REQUIREMENTS NOTED ABOVE. HEADS SHALL BE LINED UP IN A UNIFORM PATTERN AND COORDINATED WITH THE LIGHTS AND DIFFUSERS.

THERE IS NO SPRINKLER WORK IN THE HATCHED AREAS. LEGEND NOTES WITH LINES THROUGH THEM DO NOT APPLY TO THIS PROJECT.

① 2ND FLOOR PLAN — FIRE PROTECTION
 12.102 1/16" = 1'-0"



2211 Congress Street
 Portland, ME 04122




214 North Tryon Street
 Suite 2320
 Charlotte, NC 28202
 United States
 Tel 704.377.2725
 Fax 704.377.2807



Brad J. Rabinowitz, P.E.
 420 Mineral Lane
 Charlotte, NC 28217
 Tel 704.357.9333
 MEP JOB# 170358

Date	Description
12.15.2017	ISSUE FOR PERMIT AND CONSTRUCTION

Seal / Signature

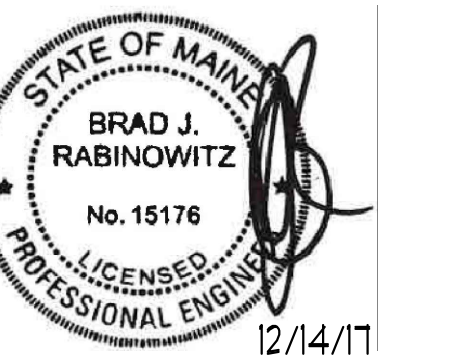

Project Name

Unum Workplace Transformation
 - Phase 2 & 3 (HO2 & HO3)

Project Number

59.6481.003

Description

2ND FLOOR PLAN - FIRE PROTECTION

Scale

F2.102