


ABBREVIATIONS


\$	DOLLARS	INSTRUM	INSTRUMENT(ATION)
&	AND	INSUL	INSULATION
ACCS	ACCESSORY	INT	INTERIOR
ACOUS	ACOUSTIC(A)L		
AFF	ABOVE FINISHED FLOOR		
AL	ALUMINUM	INTLK	INTERLOCK(ING)
ALT	ALTERNATE	JAN	JANITOR
ANNUNC	ANNUNCIATOR	KIT	KITCHEN
ANOD	ANODIZED	LAV	LAVATORY
APPL	APPLIANCE		
ARCH	ARCHITECTURAL		
AUTO	AUTOMATIC	LB	POUND
AVG	AVERAGE	LT	LIGHT
BD	BOARD	LVLG	LEVELING
BLDG	BUILDING	LVR	LOUVER
BLKG	BLOCKING	MAX	MAXIMUM
		MECH	MECHANICAL
		MEMB	MEMBRANE
		MET	METAL
		MEZZ	MEZZANINE
		MFD	MANUFACTURED
		MFR	MANUFACTURER
BOLL	BOLLARD	MIN	MINIMUM
BRDM	BOARDROOM	MISC	MISCELLANEOUS
BU	BUILT UP	MLWK	MILLWORK
CAB	CABINET	MOIST	MOISTURE
CEM	CEMENT(TIOUS)	MOT	MOTORIZED
CER	CERAMIC	MTD	MOUNTED
CJ	CONTROL JOINT	NIC	NOT IN CONTRACT
CLG	CEILING	NO	NUMBER
CMU	CONCRETE MASONRY UNIT	NTS	NOT TO SCALE
COATG	COATING	OPNG	OPENING(S)
COILG	COILING	OPR	OPERABLE
CONC	CONCRETE		
CONSTR	CONSTRUCTION	ORNA	ORNAMENTAL
CONT	CONTINUOUS(ATION)	OVFL	OVERFLOW
CONTR	CONTRACT(OR)	OVHD	OVERHEAD
COV	COVER	PBD	PARTICLE BOARD
CPT	CARPET	PEDTR	PEDESTRIAN
DBL	DOUBLE	PLAM	PLASTIC LAMINATE
DEPT	DEPARTMENT	PLAS	PLASTER
DES	DESIGNED	PLSTC	PLASTIC
DET	DETAIL	PLYWD	PLYWOOD
DF	DRINKING FOUNTAIN	PNL	PANEL
DIA	DIAMETER	POLYST	POLYSTYRENE
DIFF	DIFUSER	PORT	PORTABLE
DIM	DIMENSION		
DISP	DISPENSER		
DIV	DIVISION	PREFAB	PREFABRICATED
DN	DOWN	PREFIN	PREFINISHED
DR	DOOR	PRTECN	PROTECTION
DSCON	DISCONNECT	PTN	PARTITION
DWR	DRAWER	RDR	READER
ELAST	ELASTOMIC	RECES	RECESSED
ELEC	ELECTRICAL		
EMBED	EMBEDDED(ING)	RECP	RECEPTACLE
ENGR	ENGINEERED	REF	REFERENCE
ENR	ENTRANCE		
EQ	EQUAL		
EQUIP	EQUIPMENT		
EXIST	EXISTING	REFL	REFLECTED
EXP JT	EXPANSION JOINT	REFR	REFRIGERATOR
EXPS	EXPOSE(D)		
EXT	EXTERIOR		
FAB	FABRICATION		
FD	FLOOR DRAIN		
FE	FIRE EXTINGUISHER		
FEC	FIRE EXTINGUISHER AND CABINET	REIN	REINFORCE(D)(ING)(MENT)
FHC	FIRE HOSE CABINET	REQD	REQUIRED
FIN	FINISH	RESIL	RESILIENT
FLDG	FOLDING	RESIS	RESIST(ANT)(IVE)
FLR	FLOOR(ING)	RFG	ROOFING
		RM	ROOM
		RO	ROUGH OPENING
		SCR	SCRIBE
		SECUR	SECURITY
		SF	SQUARE FEET
		SGL	SINGLE
		SHORG	SHORING
		SIM	SIMILAR
		SST	STAINLESS STEEL
		STD	STANDARD
		STL	STEEL
		STRFR	STOREFRONT
		STRUCT	STRUCTURAL
		SURF	SURFACE
		SUSP	SUSPENDED
		SYS	SYSTEM(S)
		T&G	TONGUE AND GROOVE
		THK	THICK
		TLT	TOILET
		TRAF	TRAFFIC
		TRANS	TRANSPARENT
		TRTD	TREATED
		TYP	TYPICAL
		UNDRLAY	UNDERLAYMENT
		UNO	UNLESS NOTED OTHERWISE
		UTIL	UTILITY
		VEH	VEHICLE
		VERT	VERTICAL
		VIF	VERIFY IN FIELD
		W	WITH
		W/O	WITHOUT
		WC	WATER CLOSET
		WD	WOOD
		WDW	WINDOW
		WT	WEIGHT
		WTRPRF	WATERPROOFING
		£	BRITISH POUND (CURRENCY)
HORIZ	HORIZONTAL		
HVAC	HEATING, VENTILATING, AND AIR CONDITIONING		
INFLTR	INFILTRATION		
INFO	INFORMATION		

GRAPHICS SYMBOLS (CONT.)

ELEVATION INDICATIONS

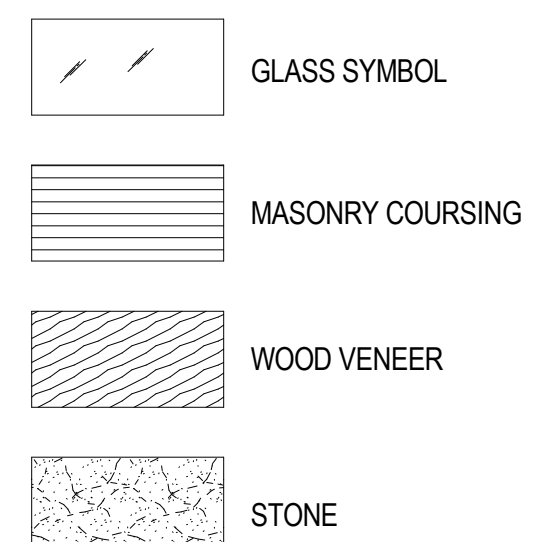


SECTION INDICATIONS

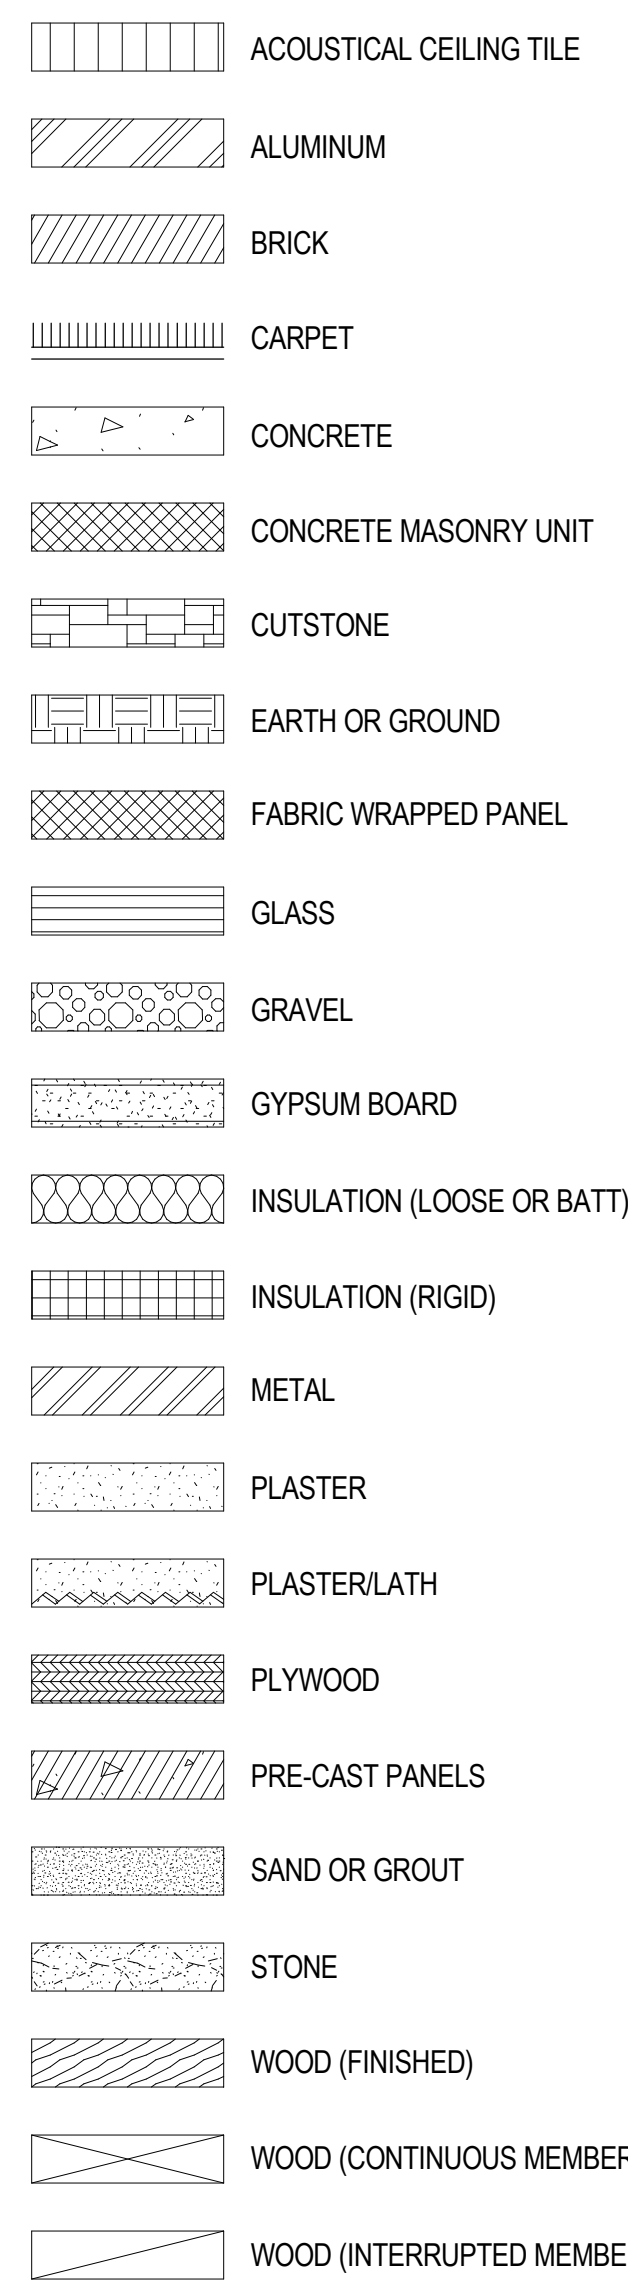


GRAPHICS SYMBOLS (CONT.)


REFLECTED CEILING

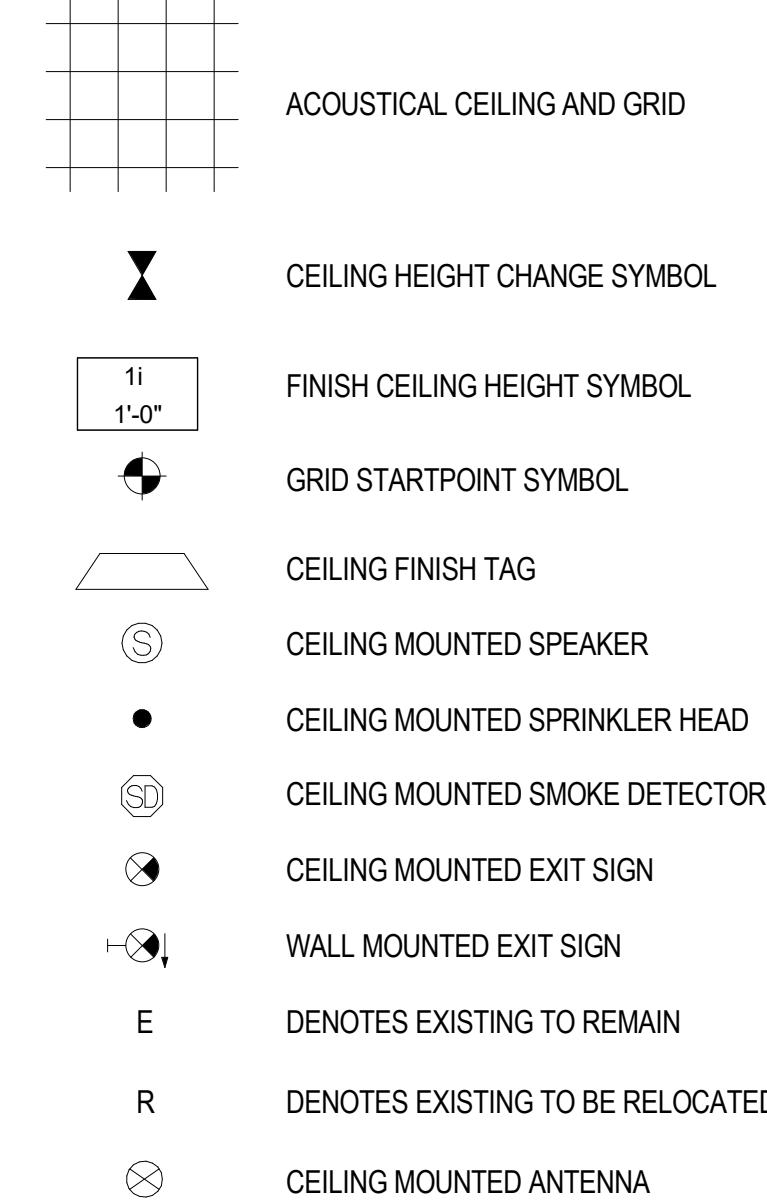

LIGHT FIXTURES

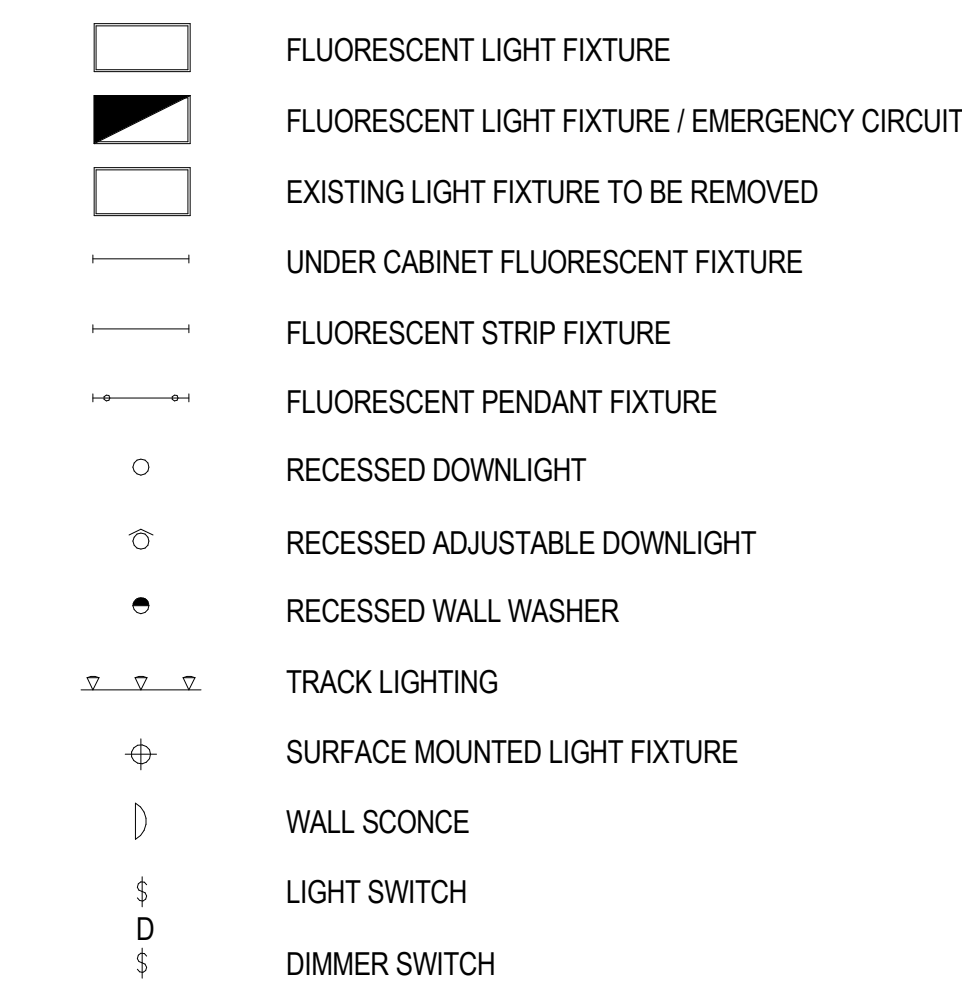


MECHANICAL FIXTURES

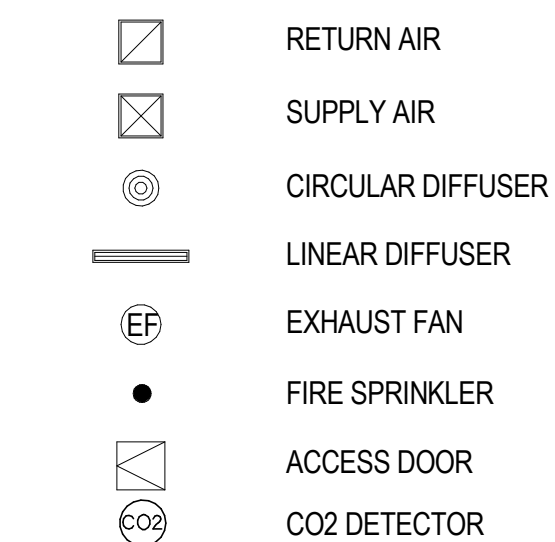


GRAPHICS SYMBOLS (CONT.)

POWER AND COMMUNICATION, CONT


SURFACE FLOOR MOUNTED, POKE THRU DEVICES

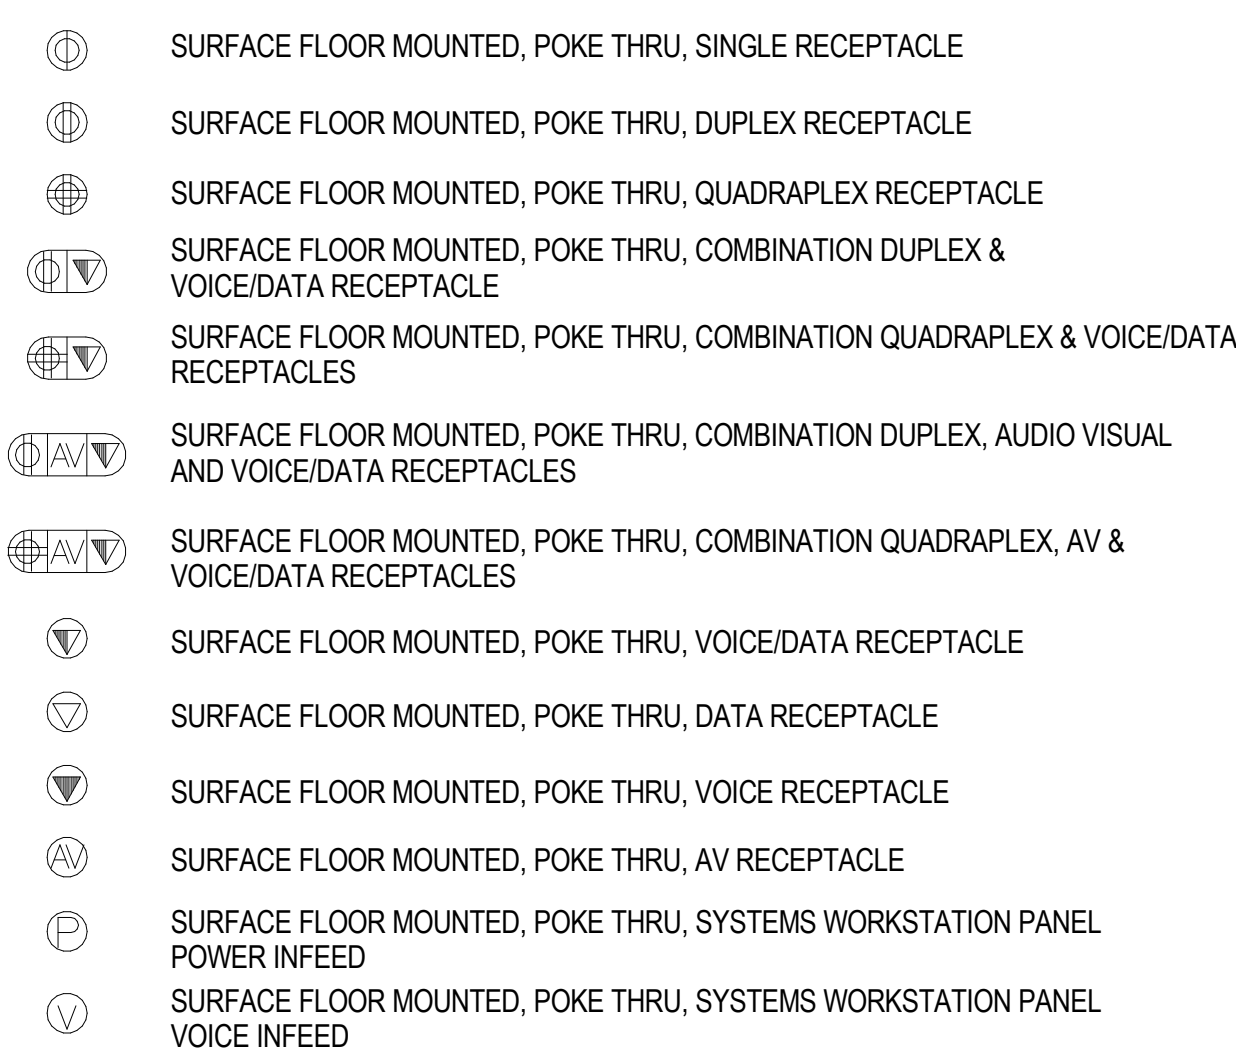

FURNITURE SYSTEMS MOUNTED DEVICES

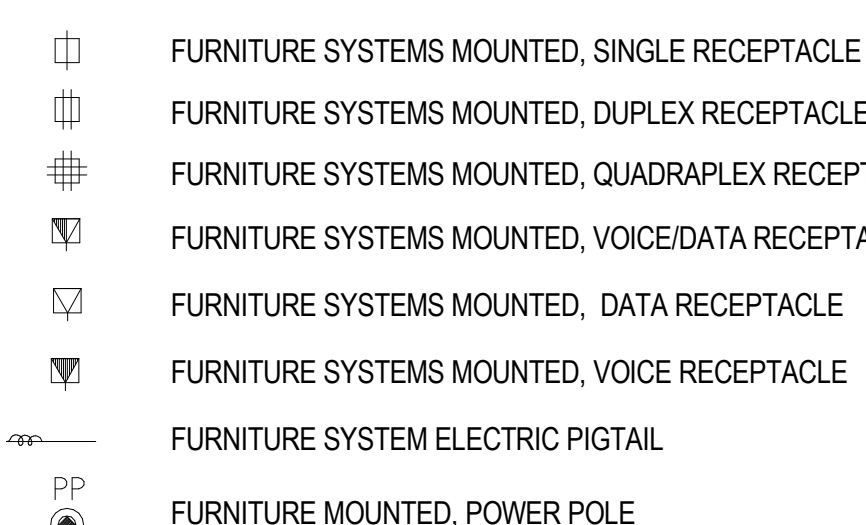


SECURITY DEVICES

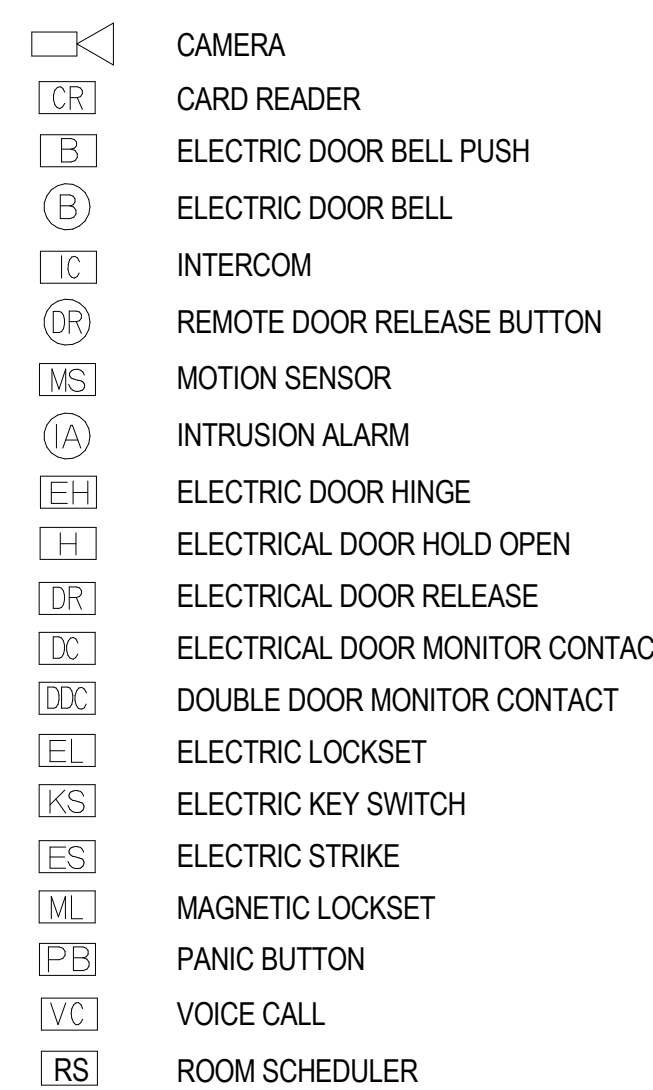

GRAPHICS SYMBOLS (CONT.)

POWER AND COMMUNICATION

WALL MOUNTED DEVICES

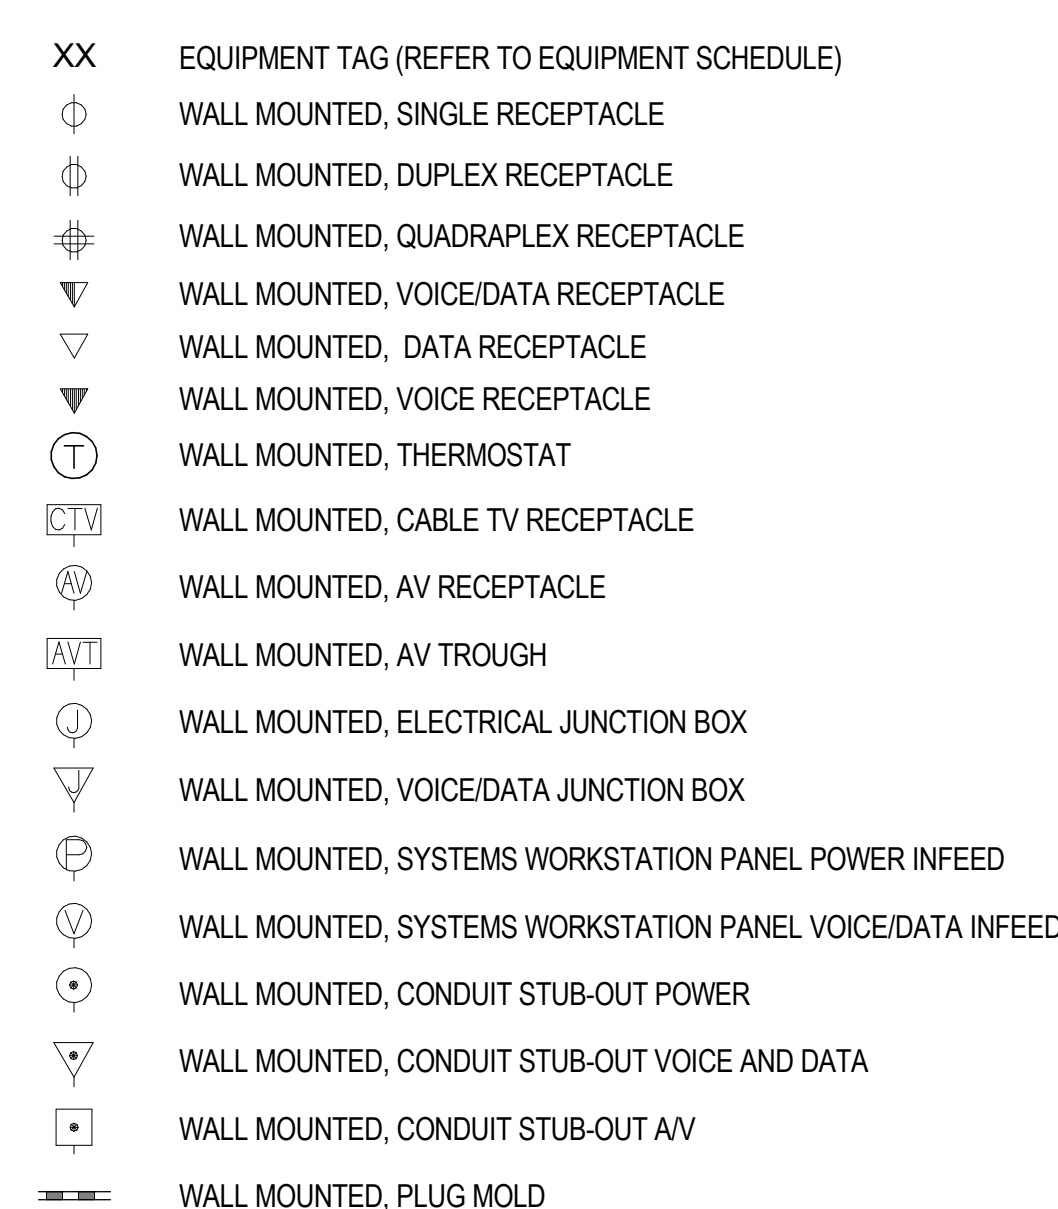

FLUSH FLOOR MOUNTED DEVICES




SURFACE FLOOR MOUNTED DEVICES




GRAPHICS SYMBOLS


CONSTRUCTION

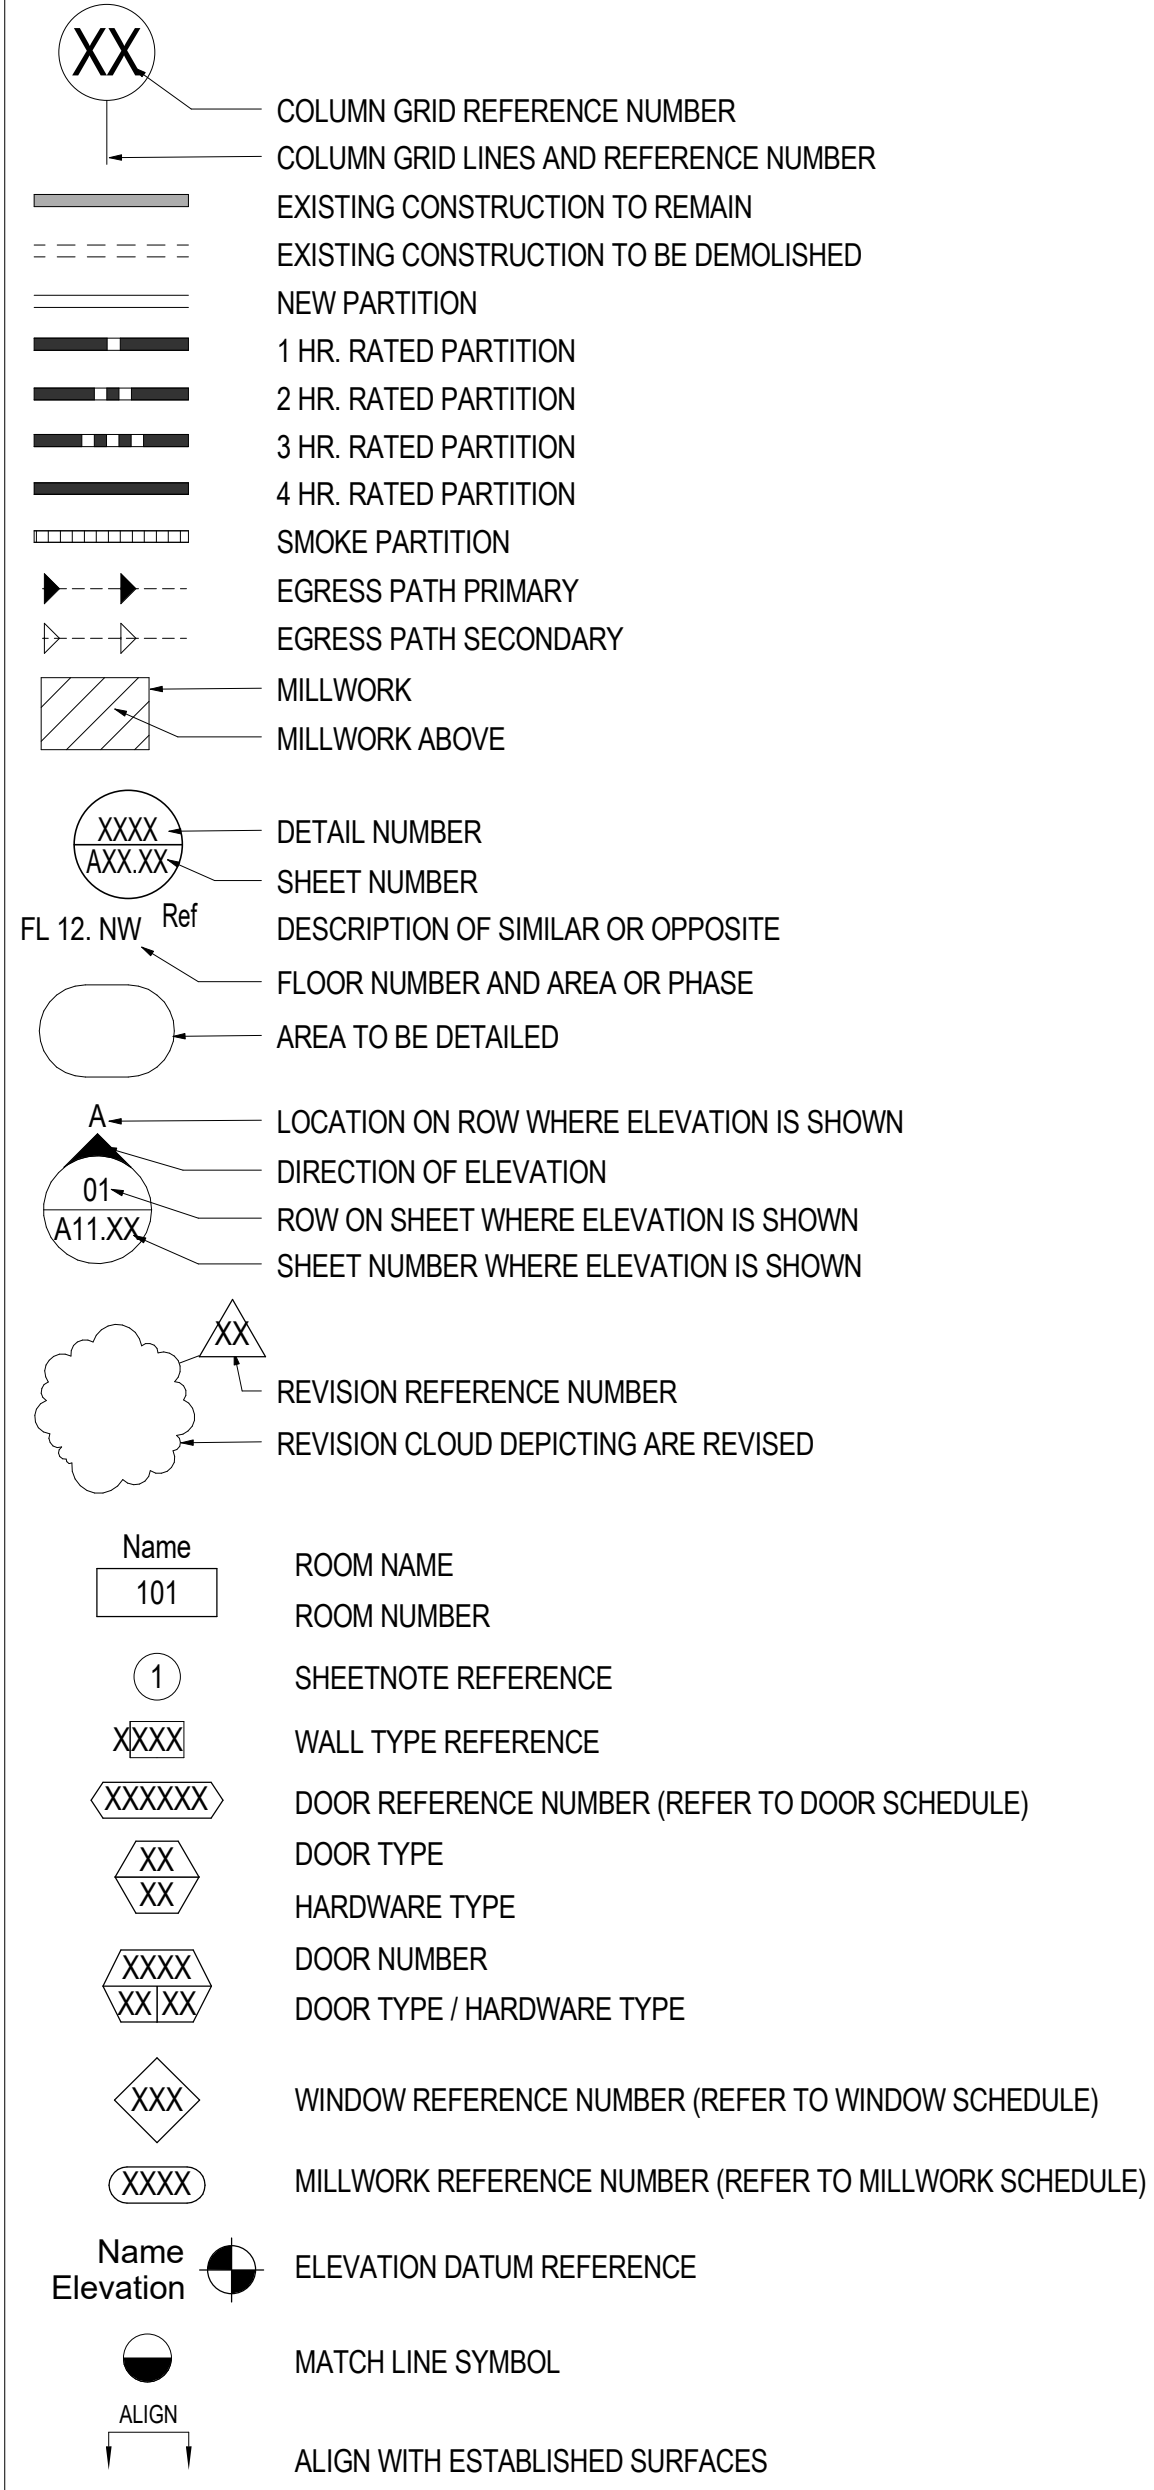

WALL MOUNTED LIFE SAFETY EQUIPMENT AND DEVICES

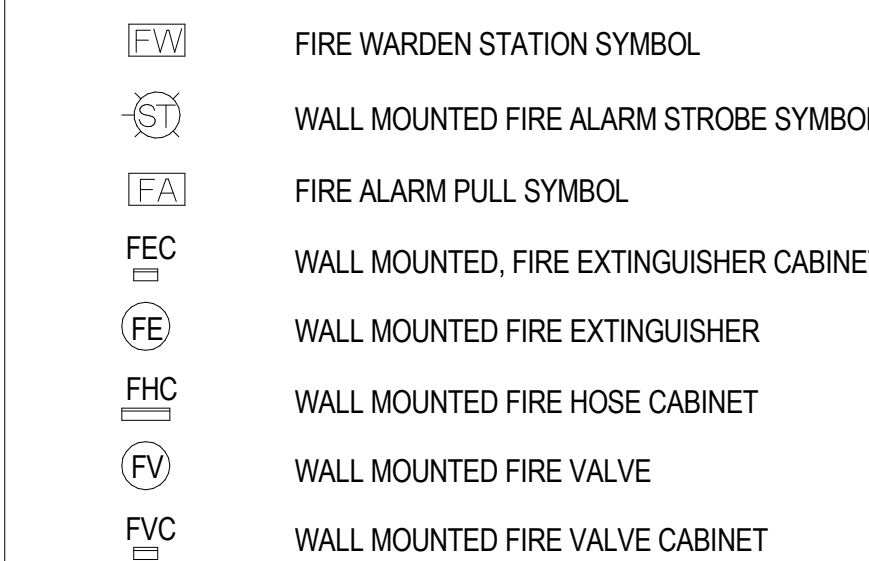

FINISH

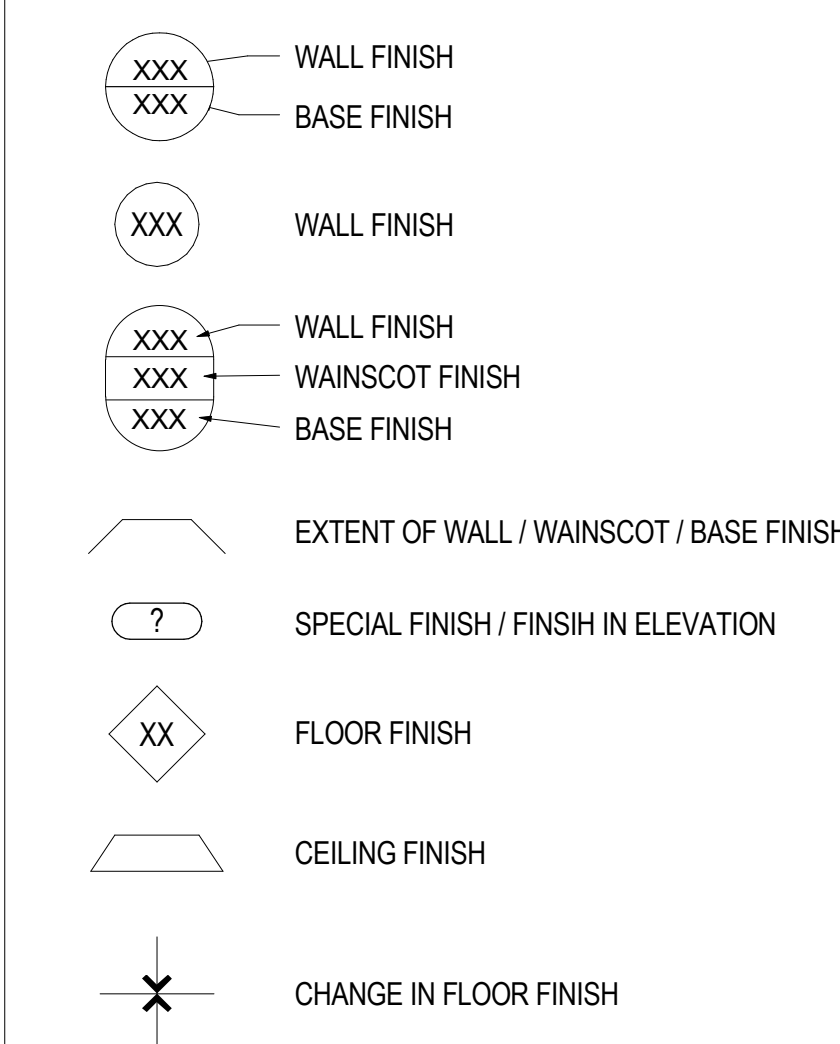

2211 Congress Street
Portland, ME 04122


Gensler

214 North Tryon Street
Suite 2320
Charlotte, NC 28202
United States

Tel: 704.377.2725
Fax: 704.377.2807

Date	Description
12/15/17	ISSUE FOR PERMIT & CONSTRUCTION

Seal / Signature

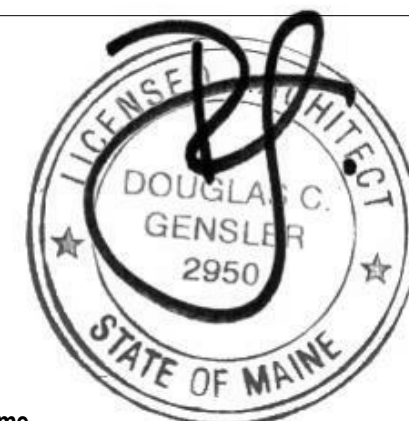

Project Name

Unum Workplace Transformation
- Phase 2 & 3 (HO2 & HO3)

Project Number

59.6481.003

Description

GRAPHIC SYMBOLS AND ABBREVIATIONS

Scale

1/8" = 1'-0"

G00.004

© 2017 Gensler