




**1 FINISH PLAN - LEVEL 00 - EAST - PH3**  
SCALE: 1/8" = 1'-0"

**SHEET NOTES**

**GENERAL NOTES**

- A. REFER TO SERIES A00 FOR GRAPHIC SYMBOLS, ABBREVIATIONS AND GENERAL NOTES.
- B. REFER TO SHEET A00.020 AND A00.021 FOR FINISH MATERIALS LEGEND.
- C. GENERAL CONTRACTOR TO COORDINATE EXTENT OF FINISHES WITH ELEVATIONS AND ENLARGED PLANS.
- D. ALL PARTITIONS TO RECEIVE P1 PAINT AND RB1 BASE, U.N.O.
- E. GYPSUM BOARD CEILINGS AND SOFFITS TO BE PAINTED P8.
- F. ALL NEW AND EXISTING DOORS TO BE PAINT SPRAYED SEMI-GLOSS TO MATCH ADJACENT PARTITION.
- G. ALL FLOOR FINISH TRANSITIONS AT DOORS SHALL OCCUR AT CENTERLINE OF DOOR, U.N.O. REFER TO SHEET A08.200 FOR TYPICAL FLOOR FINISH TRANSITION DETAILS.
- H. ALL INTERIOR FINISHES SHALL COMPLY WITH SECTION 803 AND/OR 804 OF THE 2015 IBC.
- I. NO WALL BASE BEHIND ARCHITECTURAL MILLWORK. ALL EXPOSED PARTITIONS TO RECEIVE WALL BASE.
- J. NO CUTS ON OUTSIDE WALL CORNERS FOR RUBBER WALL BASE.
- K. TRANSITION MOCKUP OF CPT REQUIRED BEFORE INSTALLATION.

**KEY PLAN**

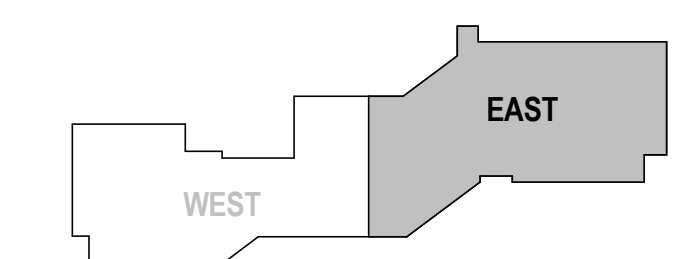

| Date     | Description                     |
|----------|---------------------------------|
| 12/15/17 | ISSUE FOR PERMIT & CONSTRUCTION |

Seal / Signature

Project Name  
**Unum Workplace Transformation - Phase 2 & 3 (HO2 & HO3)**  
59.6481.003

Description  
FINISH PLAN - LEVEL 00 - EAST - HO2

Scale  
1/8" = 1'-0"

**102.100E.3**

12/15/2017 9:41:11 AM I:\gensler\_ad\projects\Revit\Level\Access\262559\_6481\_003\_UNUM\_PORTLAND-HO2\_2016\_22462.rvt