


PARTIAL LEVEL 02 FRAMING PLAN  
1/4"=1'-0"

SHEET NOTES

- INDICATES SPAN DIRECTION OF (E) 4" NORMAL WEIGHT CONCRETE SLAB ON 3" METAL DECK (7" TOTAL THICKNESS), TO BE VERIFIED IN FIELD.
- INDICATES SPAN DIRECTION OF 4" NORMAL WEIGHT CONCRETE SLAB ON 3"-20 GA. COMPOSITE GALV METAL DECK (7" TOTAL THICKNESS, REINF W/#4@15" O.C. EACH WAY TOP.

GENERAL NOTES

KEY PLAN

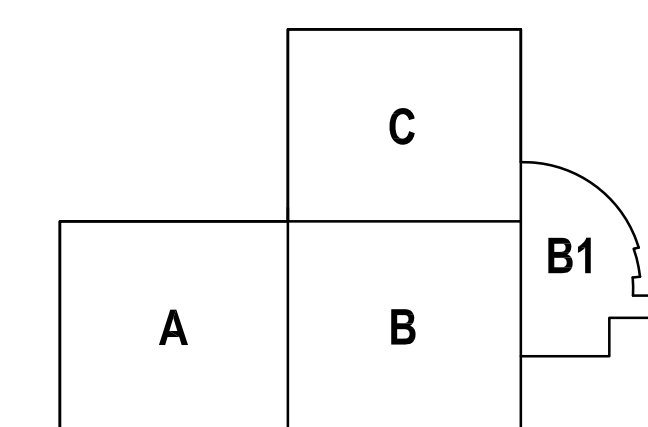

Date Description

Seal / Signature

Project Name

Unum Workplace Transformation  
- Phase 2 & 3 (HO2 & HO3)

Project Number

59.6481.003

Description

PARTIAL LEVEL 02 FRAMING PLAN

Scale

As indicated

S03.102