



REMOVE LIGHTS AND CEILING TILES
 LEAVE MAIN RUNNERS
 LEAVE CROSS PIECES SPACED AS
 DIMENSIONED, STARTING FROM COLUMNS
 REMOVE REMAINDER OF CROSS PIECES

4'-0" 20'-0" 4'-0"

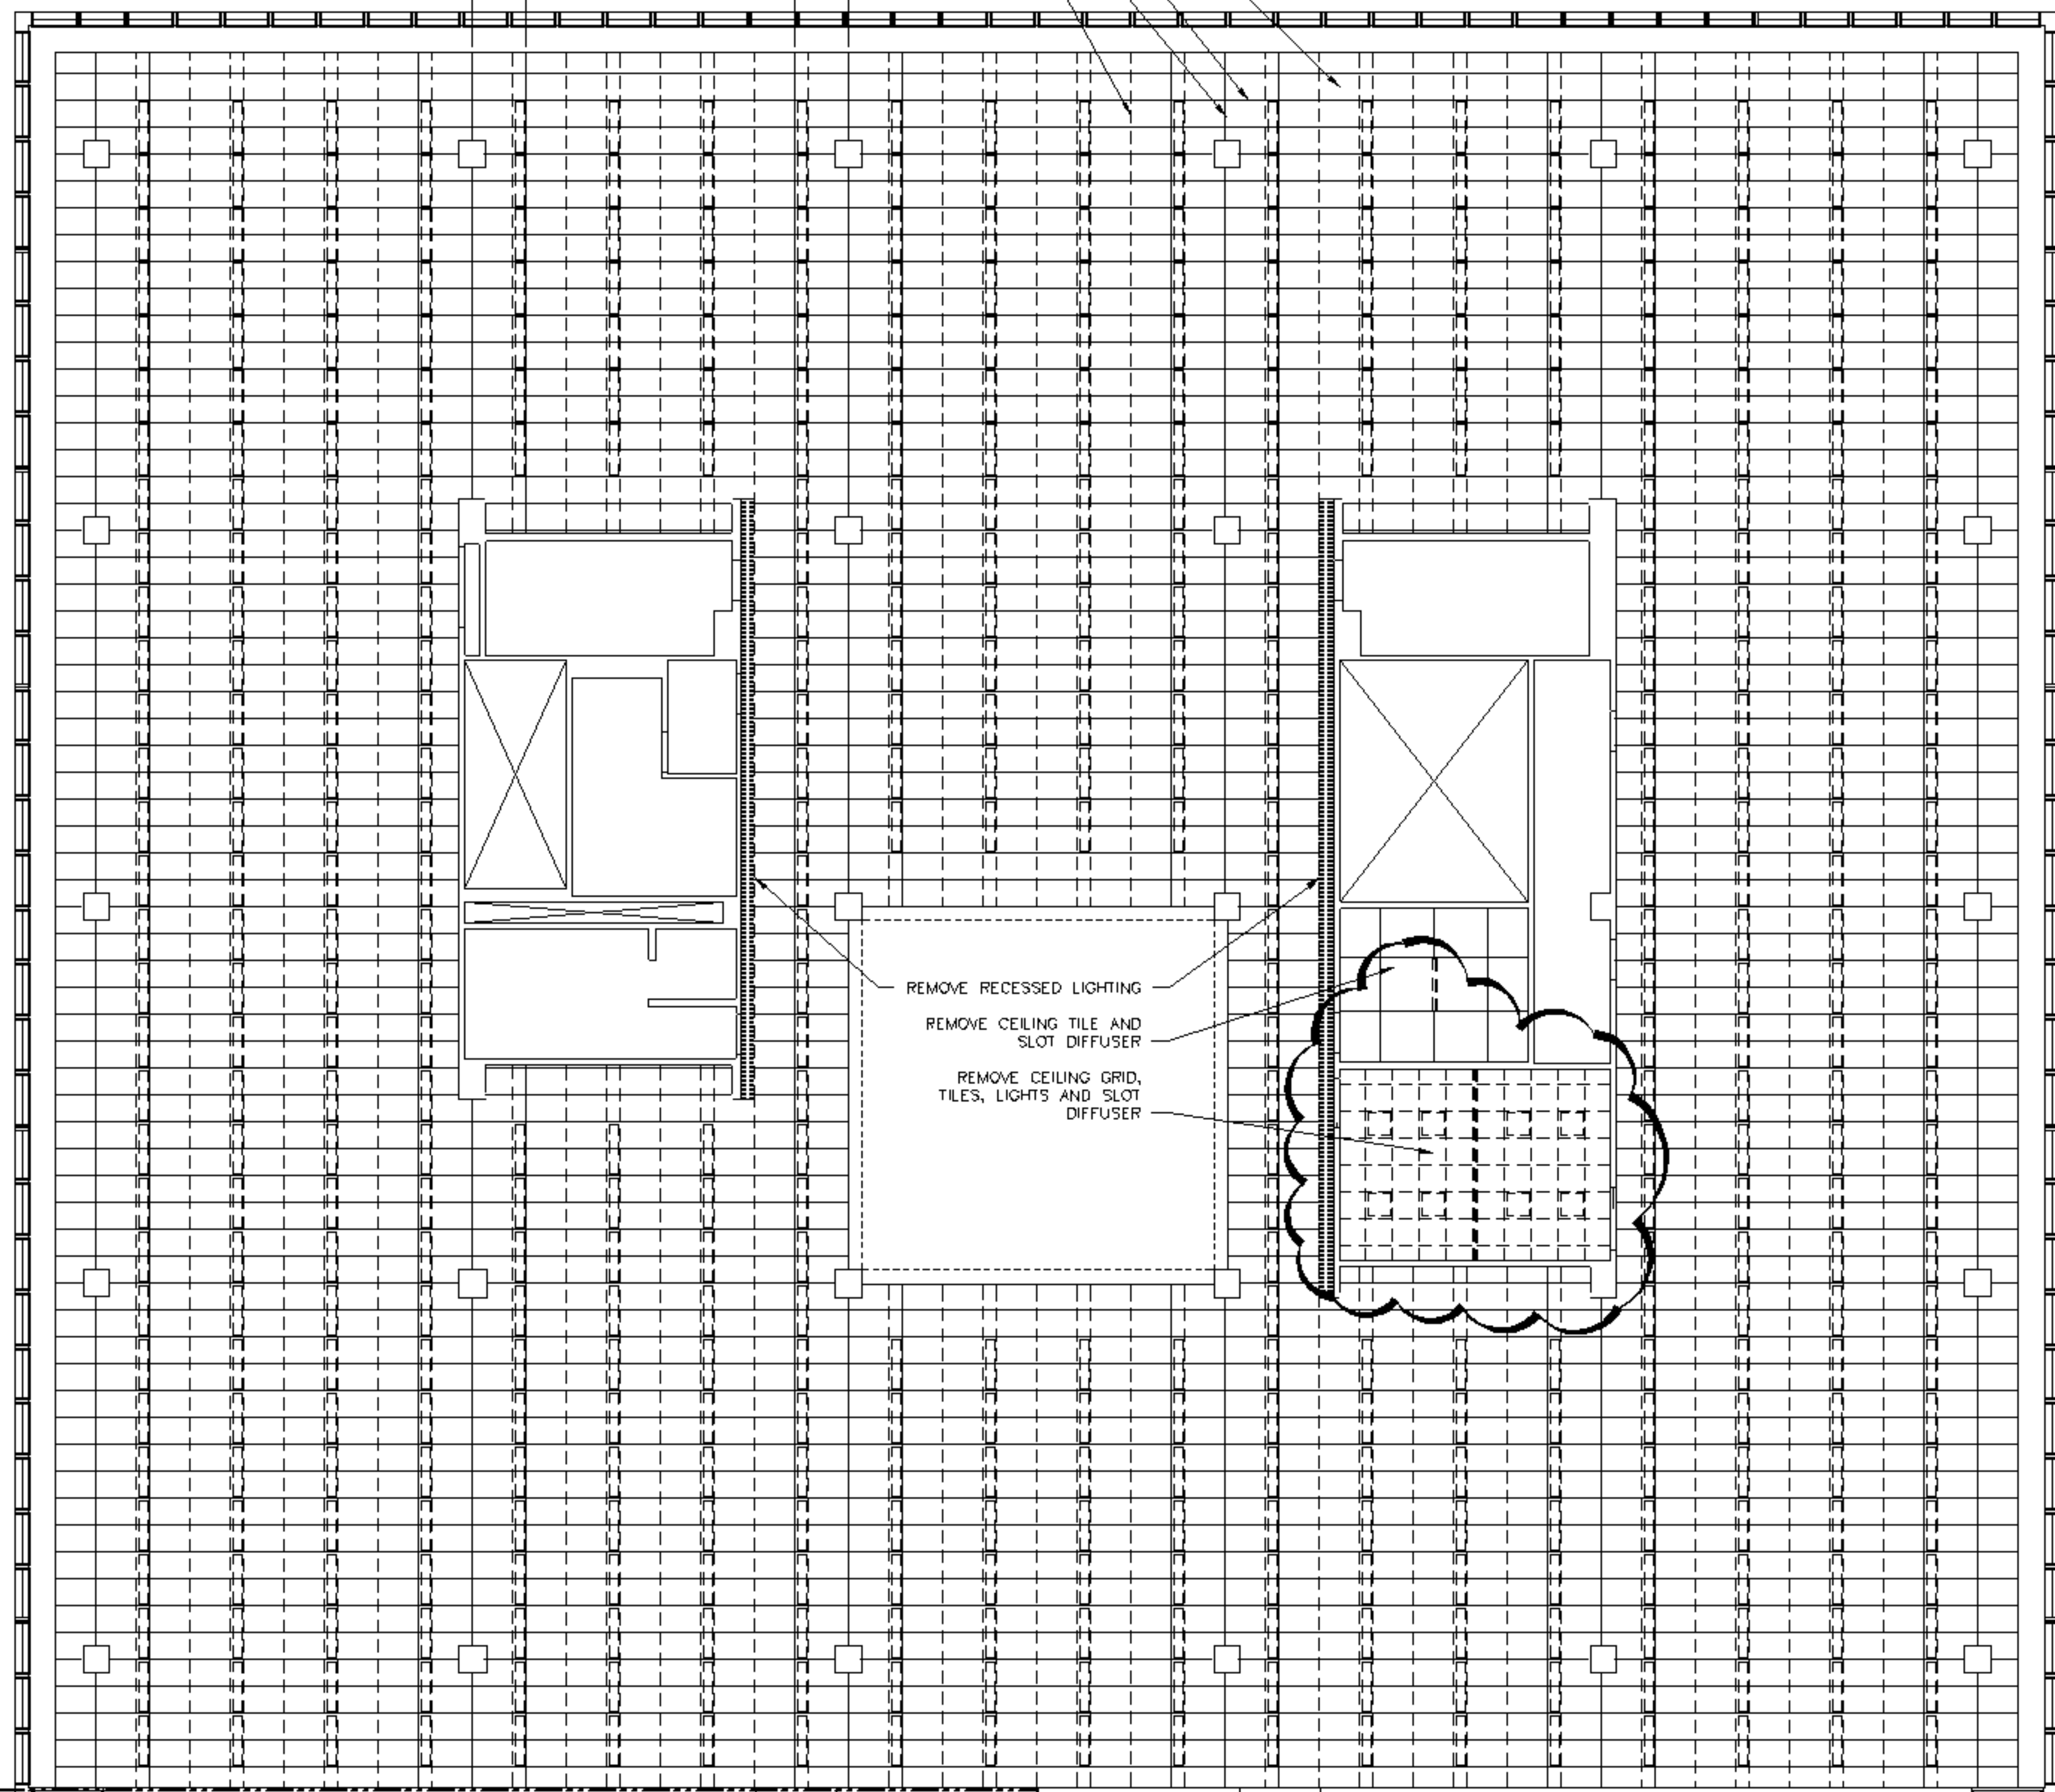

REMOVE RECESSED LIGHTING
 REMOVE CEILING TILE AND
 SLOT DIFFUSER
 REMOVE CEILING GRID,
 TILES, LIGHTS AND SLOT
 DIFFUSER

PHASE 3
 PHASE 2

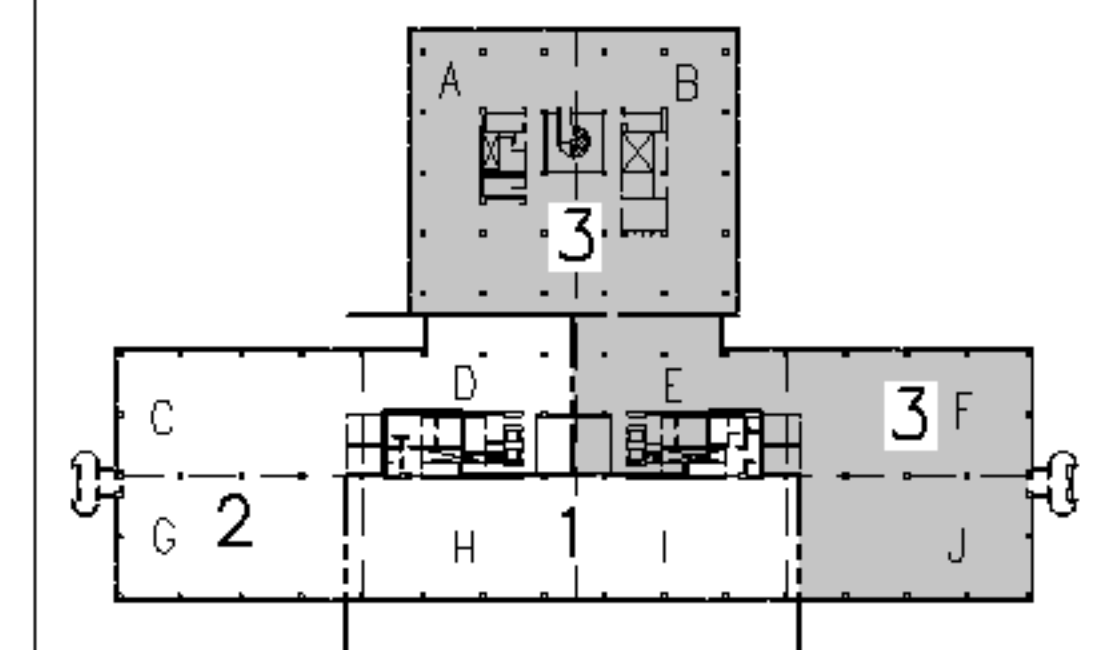

F18 KEY PLAN

NOT TO SCALE	
0	ISSUED FOR CONSTRUCTION
REV.	DESCRIPTION
	DATE

ISSUED FOR CONSTRUCTION
3-10-05

CURRENT ISSUE STATUS:

PROJECT NORTH

ARCHITECTURE ENGINEERING PLANNING
 SMRT
 144 Fore Street, P.O. Box 618
 Portland, Maine 04104
 Tel. (207) 772-3846
 Fax. (207) 772-1070

UnumProvident HO-1
 3rd FLOOR OFFICE RENOVATIONS
 PORTLAND, ME.

PHASE III - PARTIAL REFLECTED
 CEIL. DEMOLITION PLAN - NORTH

SHEET TITLE:	
SCALE: 1/8"=1'-0"	DATE:
PROJECT MANAGER: JLH	GRAPHIC SCALE: 0" 1"
JOB CAP/DRAWN: CEB	
A/E OF RECORD: JLH	SHEET No.
SMRT CAD FILE: AD104-05004	AD104
PROJECT No. 05004	

A1 PHASE III - PARTIAL REFLECTED CEILING DEMOLITION PLAN - NORTH

1/8"=1'-0"