


NOTE:

- SEE SHEET E-001 FOR LEGEND AND GENERAL NOTES.
- ALL TYPE A, A1, A2 LIGHT FIXTURES AND FIRE ALARM NOTIFICATION DEVICES TO BE RE-USED. PROVIDE ADDITIONAL LIGHT FIXTURES AND DEVICES AS REQUIRED.

KEYED NOTE:

- RELOCATE CLOCKS AND SMOKE DETECTORS TO NEW LOCATIONS. PROVIDE NEW WIRING AS REQUIRED TO ACCOMMODATE NEW LOCATION.
- REMOVE WIRING FOR VAV BOXES THAT ARE BEING REMOVED.
- LIGHTS IN SOME AREAS TO BE BRANCHED TO NEW BRANCH CIRCUIT AND LIGHTING CONTROLS INDICATED ON E1101. RE-USE AS MUCH EXISTING WIRING AS POSSIBLE.

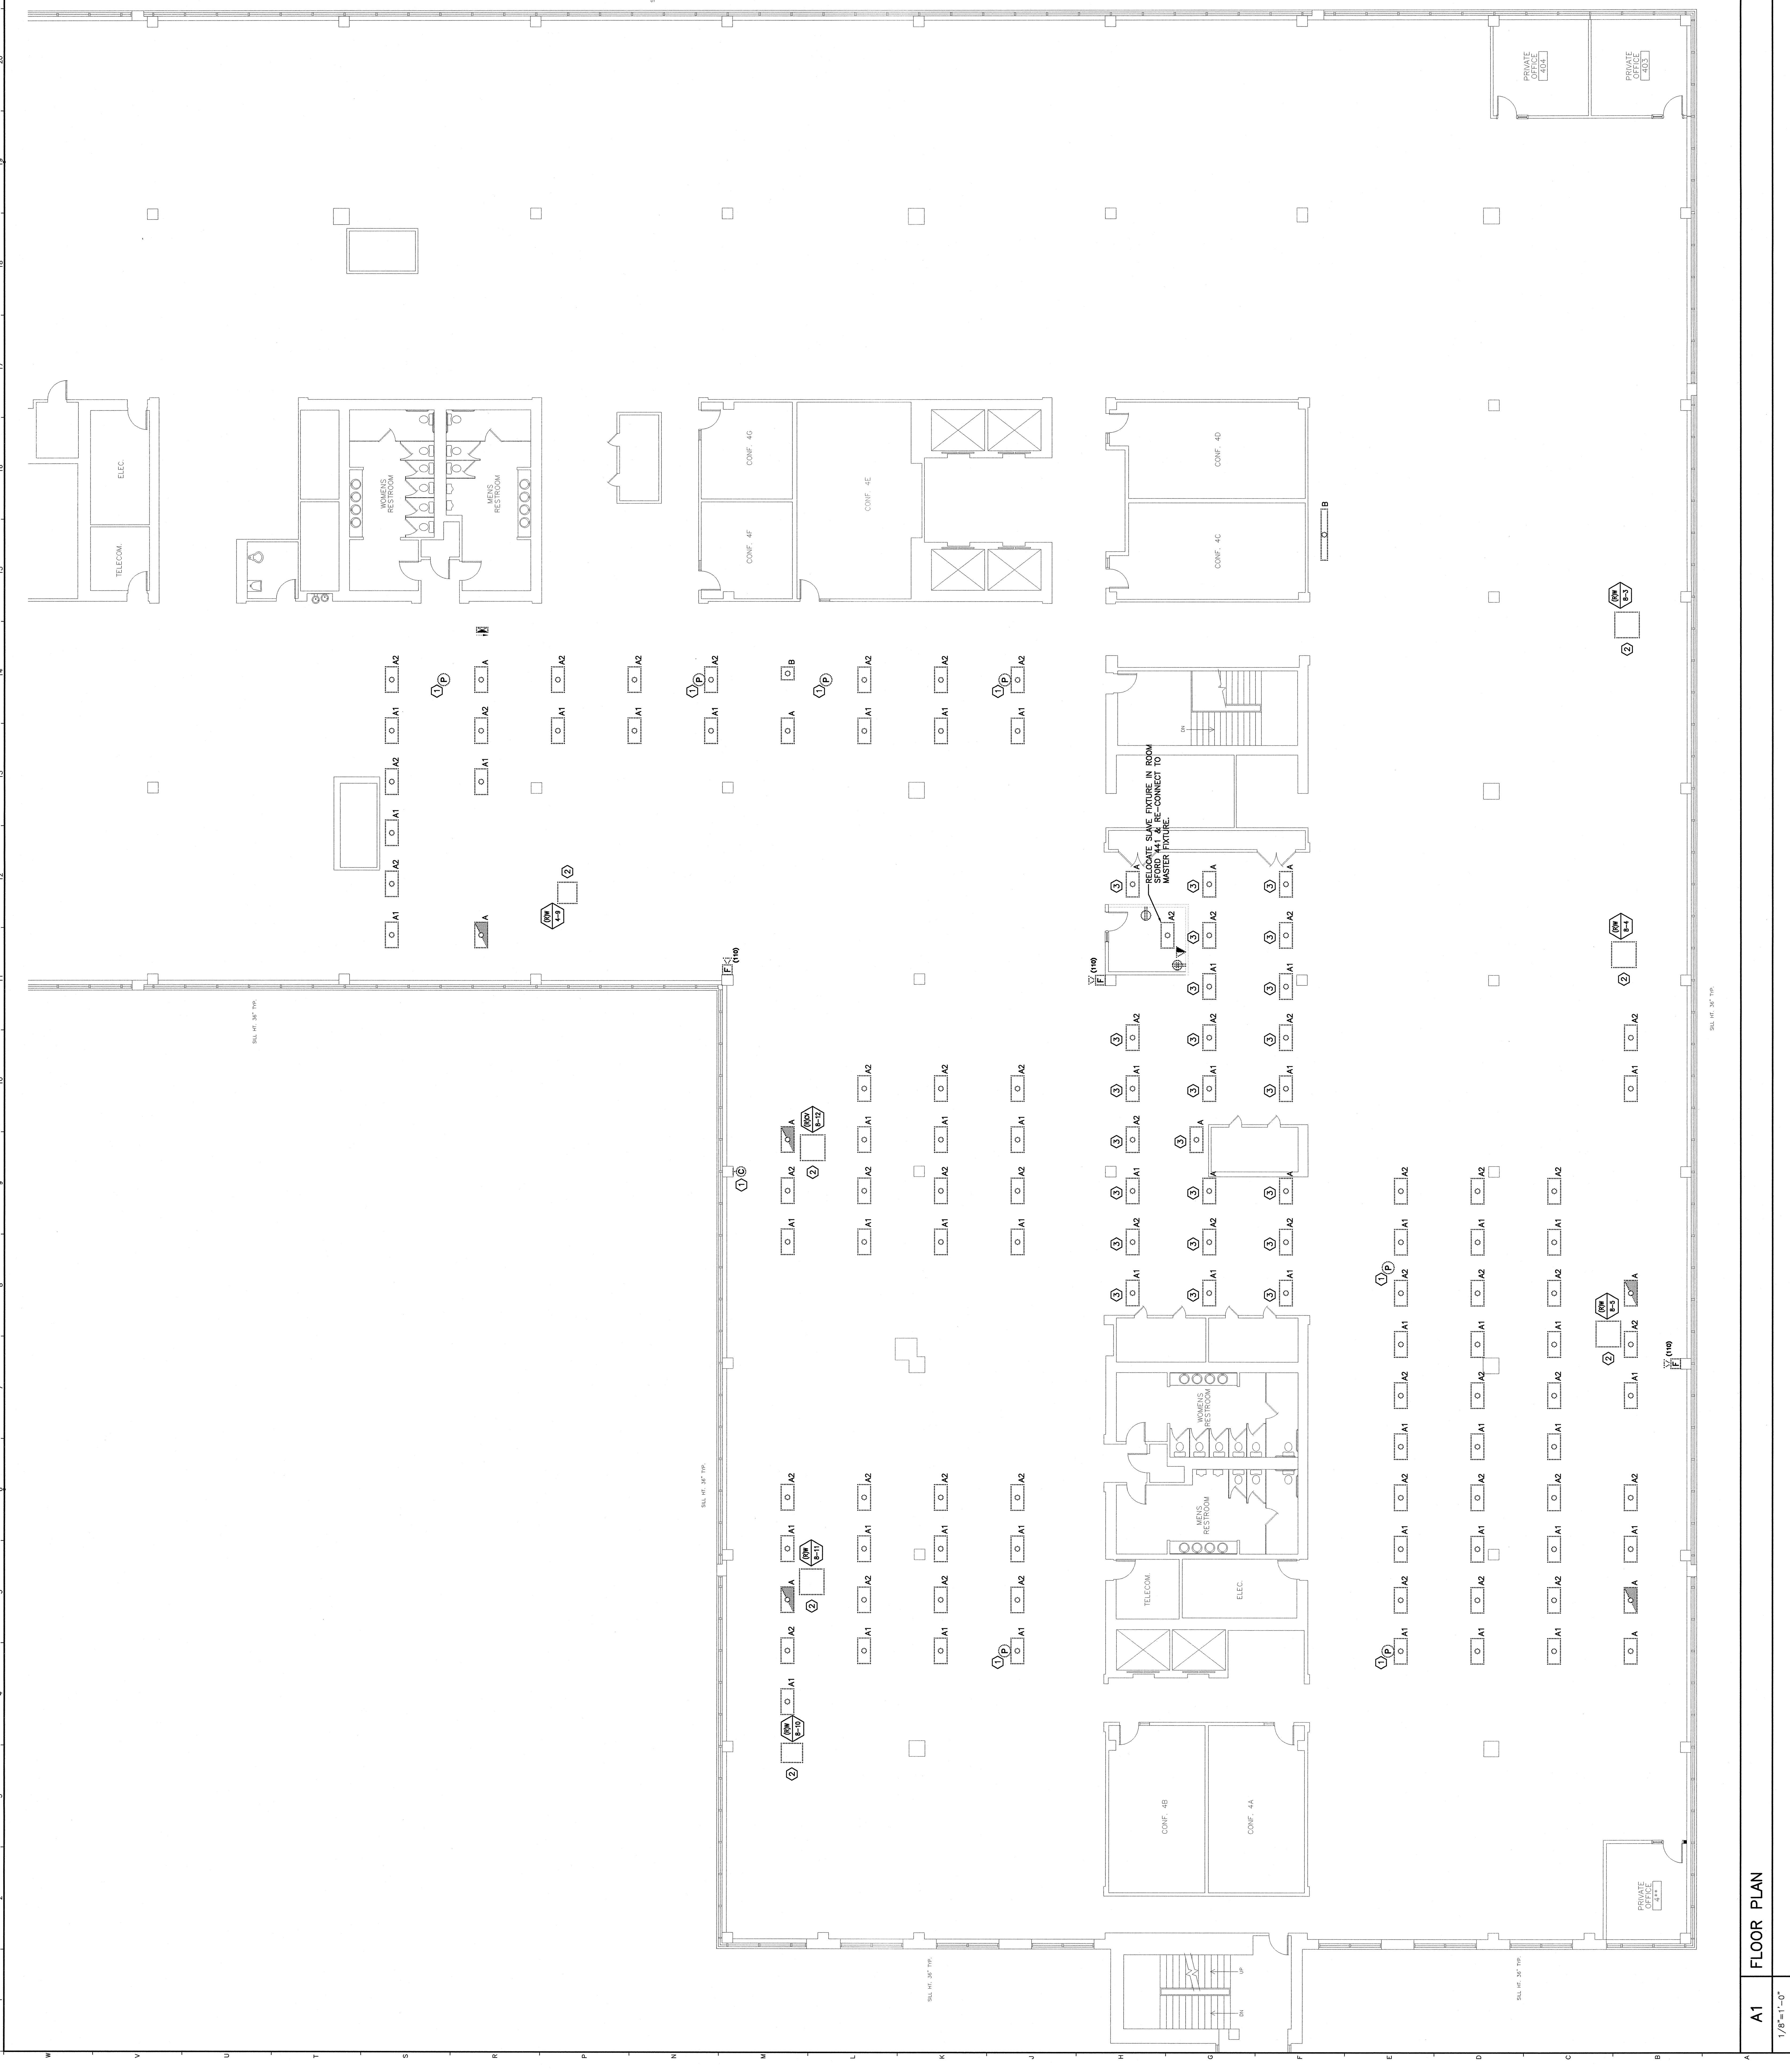

REV.	ISSUED FOR CONSTRUCTION	DATE
0		11-12-04

ISSUED FOR CONSTRUCTION
11-12-04

CURRENT ISSUE STATUS:

PROJECT NORTH

SM RT
ARCHITECTURE ENGINEERING PLANNING
144 State St., Suite 418
Portland, Maine 04104
Tel. (207) 773-3846
Fax. (207) 773-1070

UNIMPROVIDENT
H03 4TH FLOOR RENOVATION
PORTLAND, MAINE

PROJECT:

FOURTH FLOOR
DEMOLITION PLAN

SHEET TITLE: 1/8"=1'-0" DATE: 11-12-04
 SCALE: 1/8"=1'-0" GRAPHIC SCALE: 1"=10'
 PROJECT MANAGER: JLL DATE: 11-12-04
 JOB CAP/DRAWN: LAM
 DATE OF RECORD: DJT SHEET No. ED101
 SHEET CAD FILE: ED101-04168
 PROJECT No. 04168