

Prepared For:
**NORTHLAND
MANAGEMENT**

Consultant:

Architect:
**ARCHETYPE
architects**
48 Union Wharf Portland, Maine 04101
(207) 772-6022 ARCHETYPE@ARCHETYPEPA.COM

Project:
CLARK INSURANCE

1945 CONGRESS ST
PORTLAND, ME 04102


Revisions:

Date: 06 OCT 2016

Scale: 1/4" = 1'-0"

BUILDING SECTION

A3.00

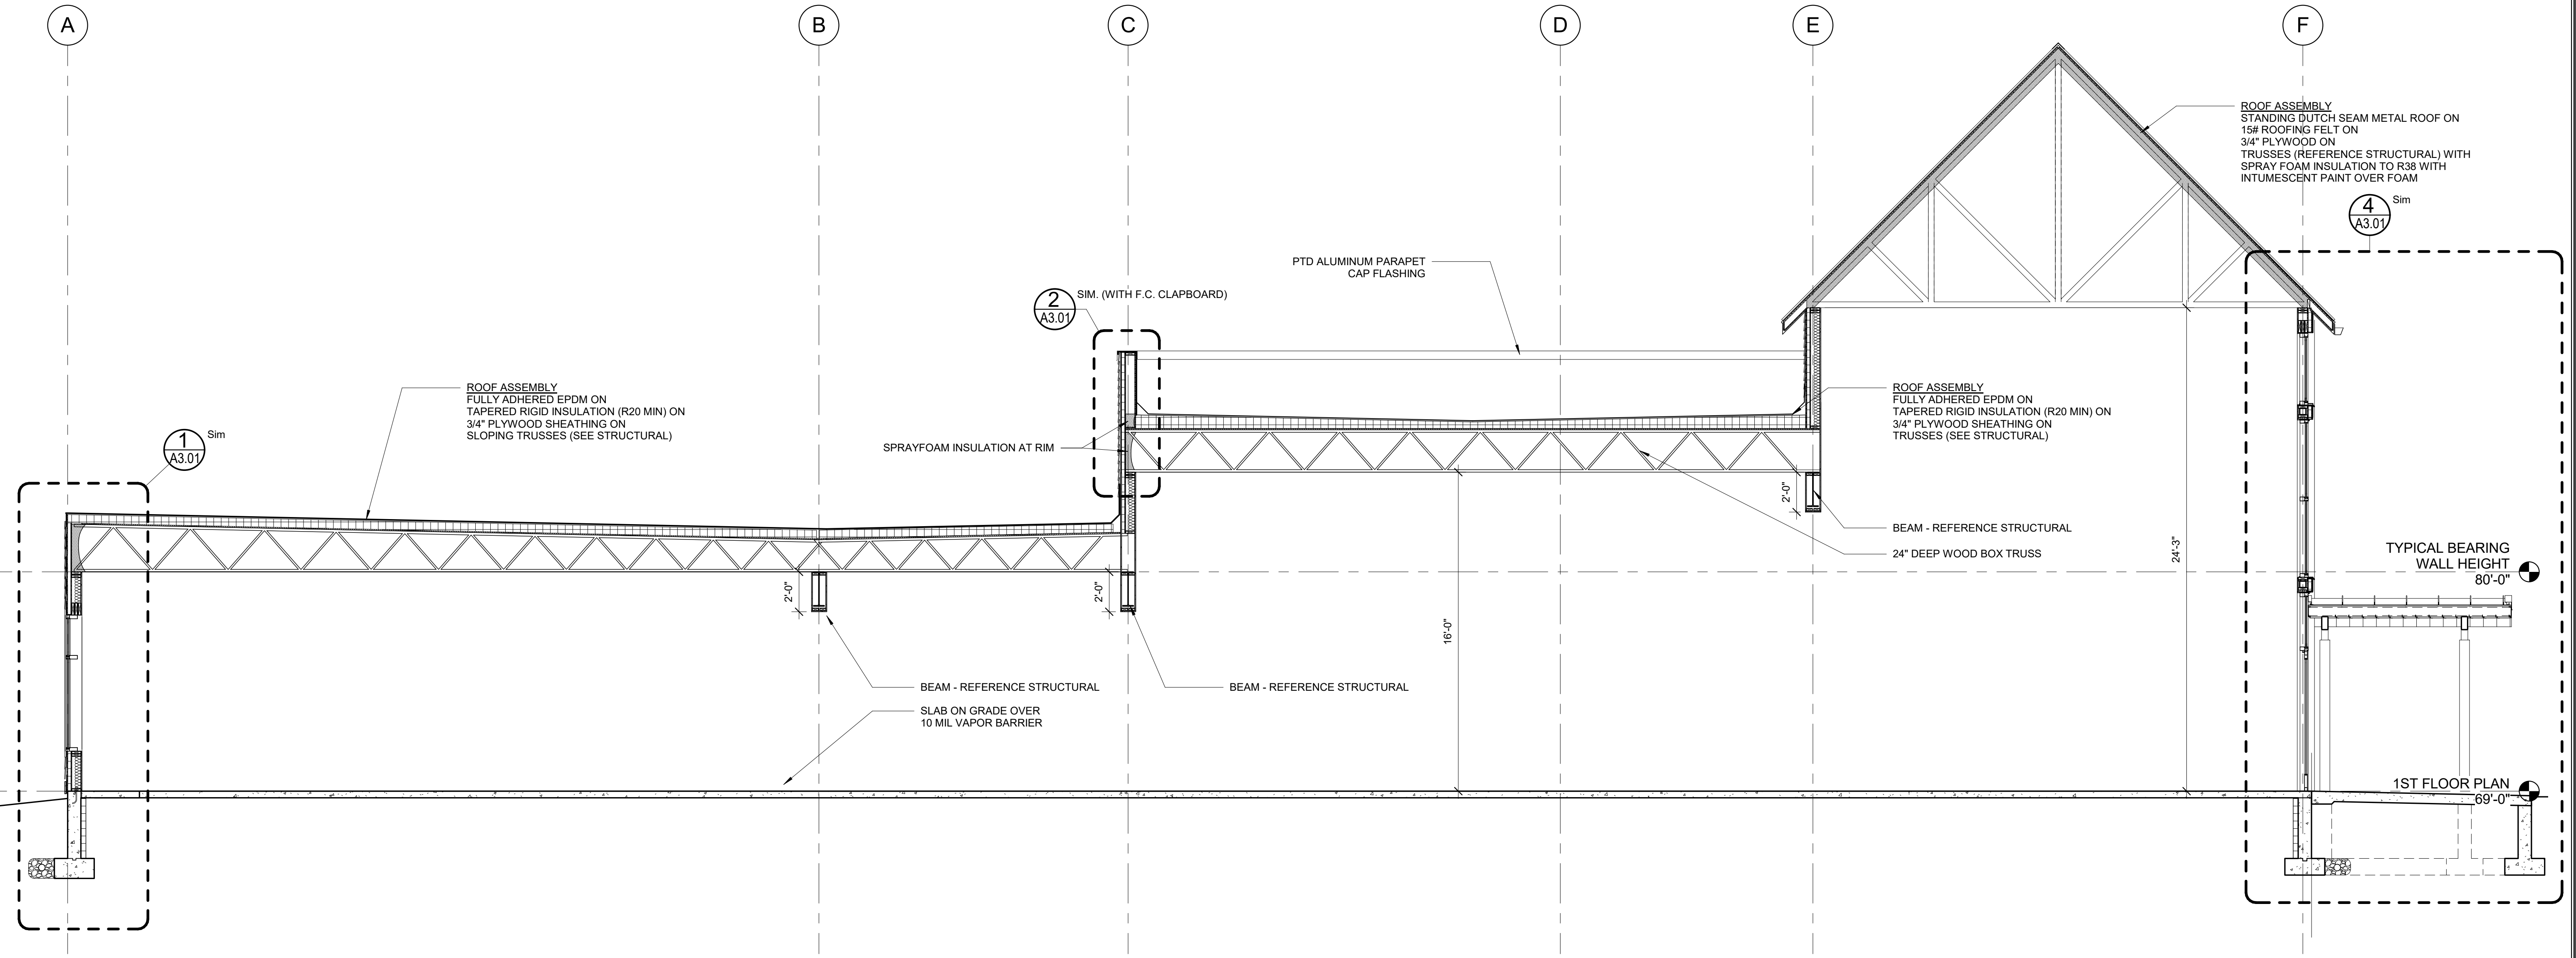

1 BUILDING SECTION
1/4" = 1'-0"