

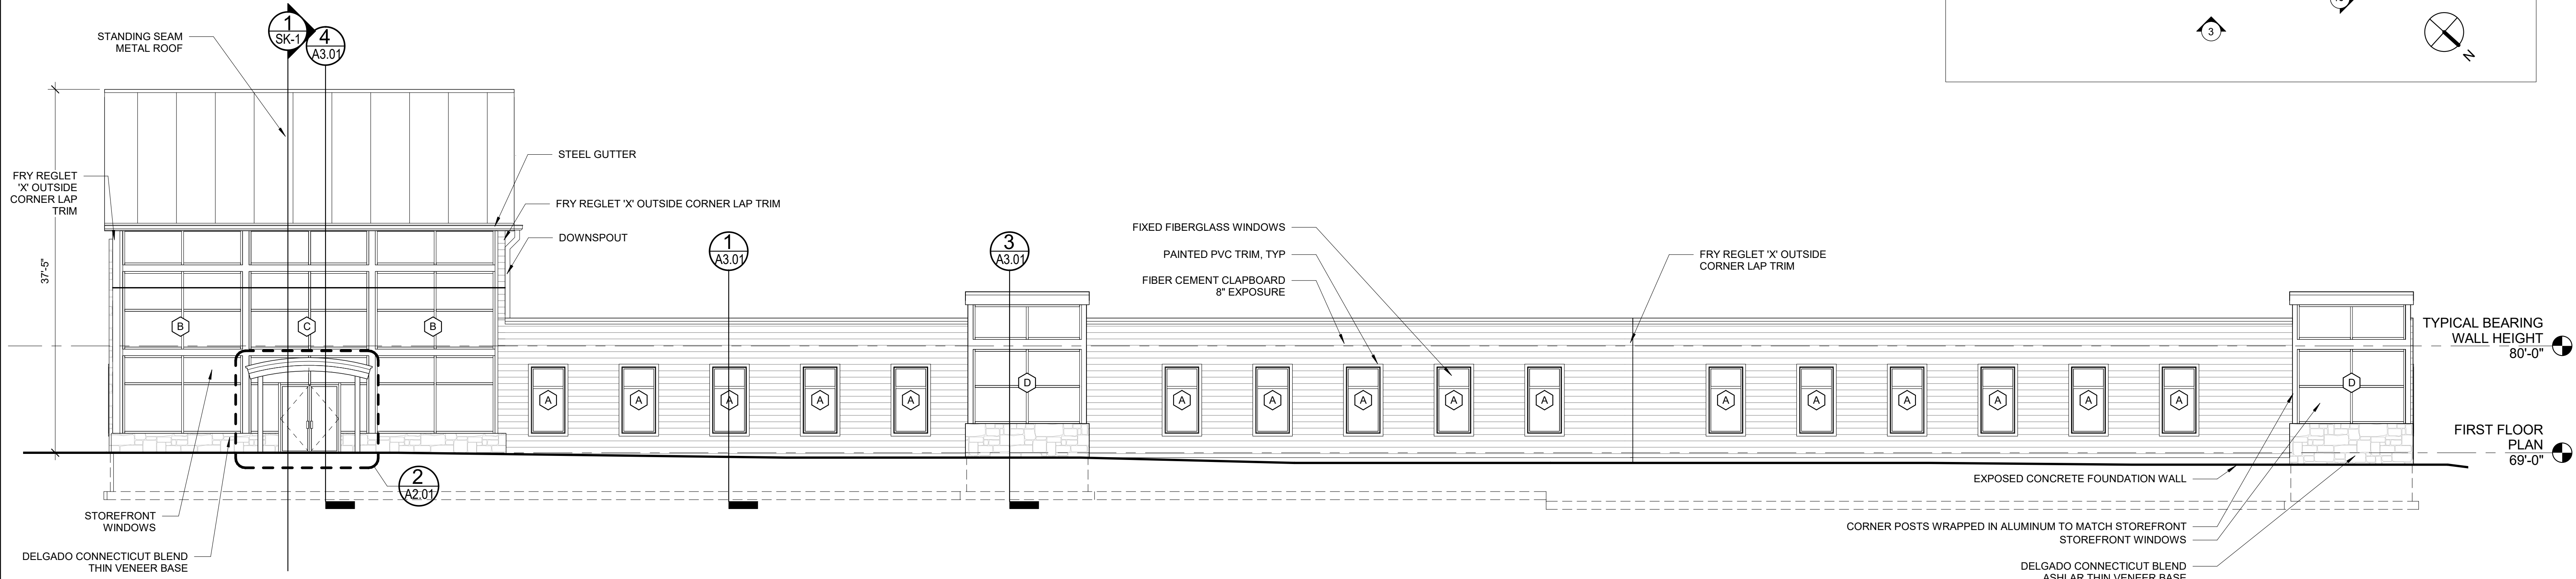


BUILDING HEIGHT FROM AVERAGE GRADE: 31' - 7"

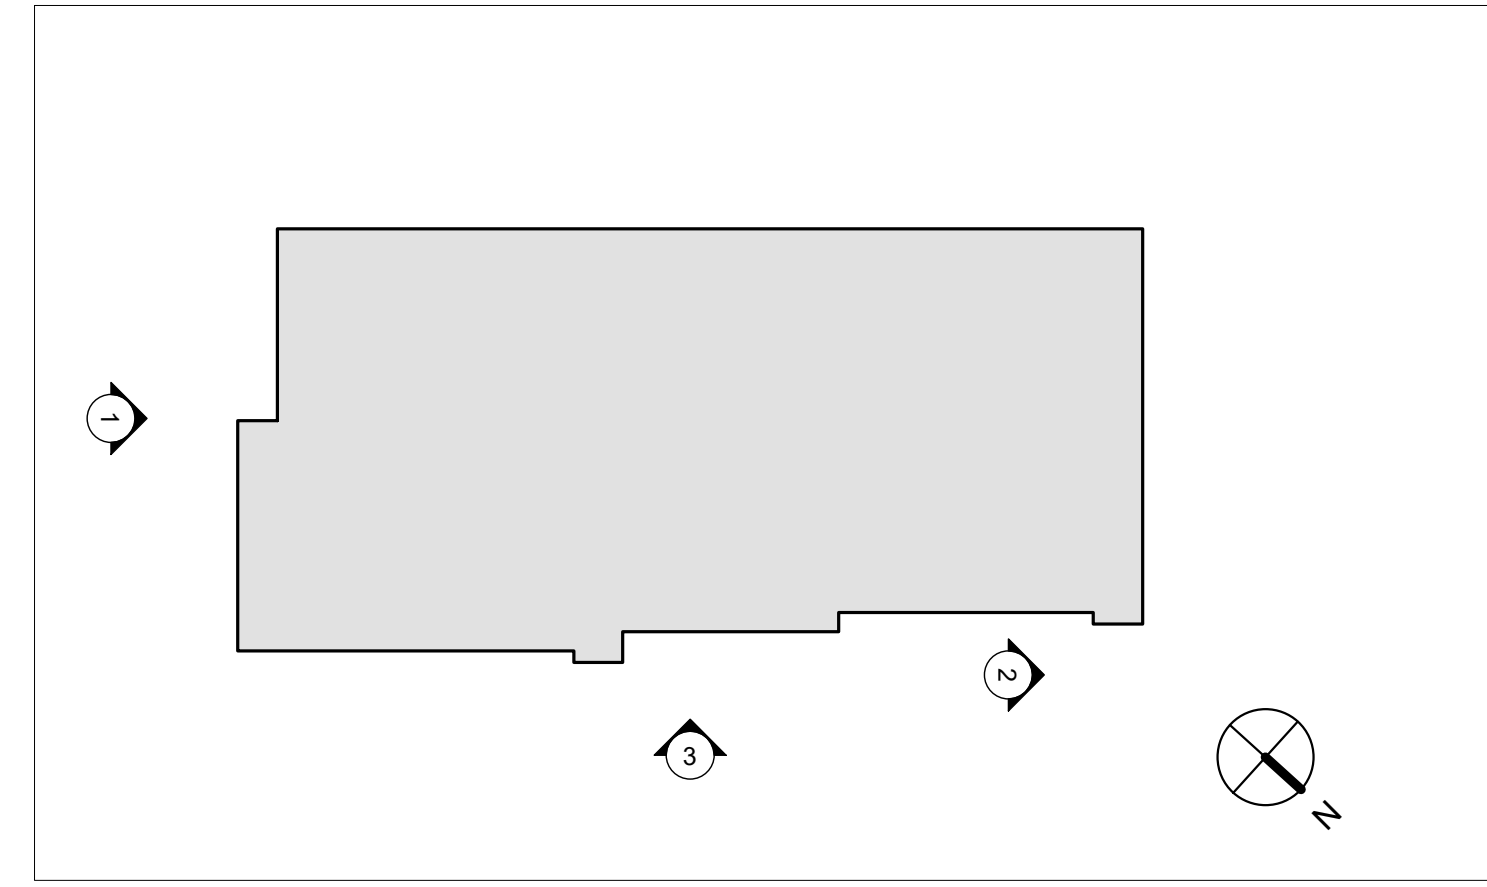

1 | EAST ELEVATION
1/8" = 1'-0"

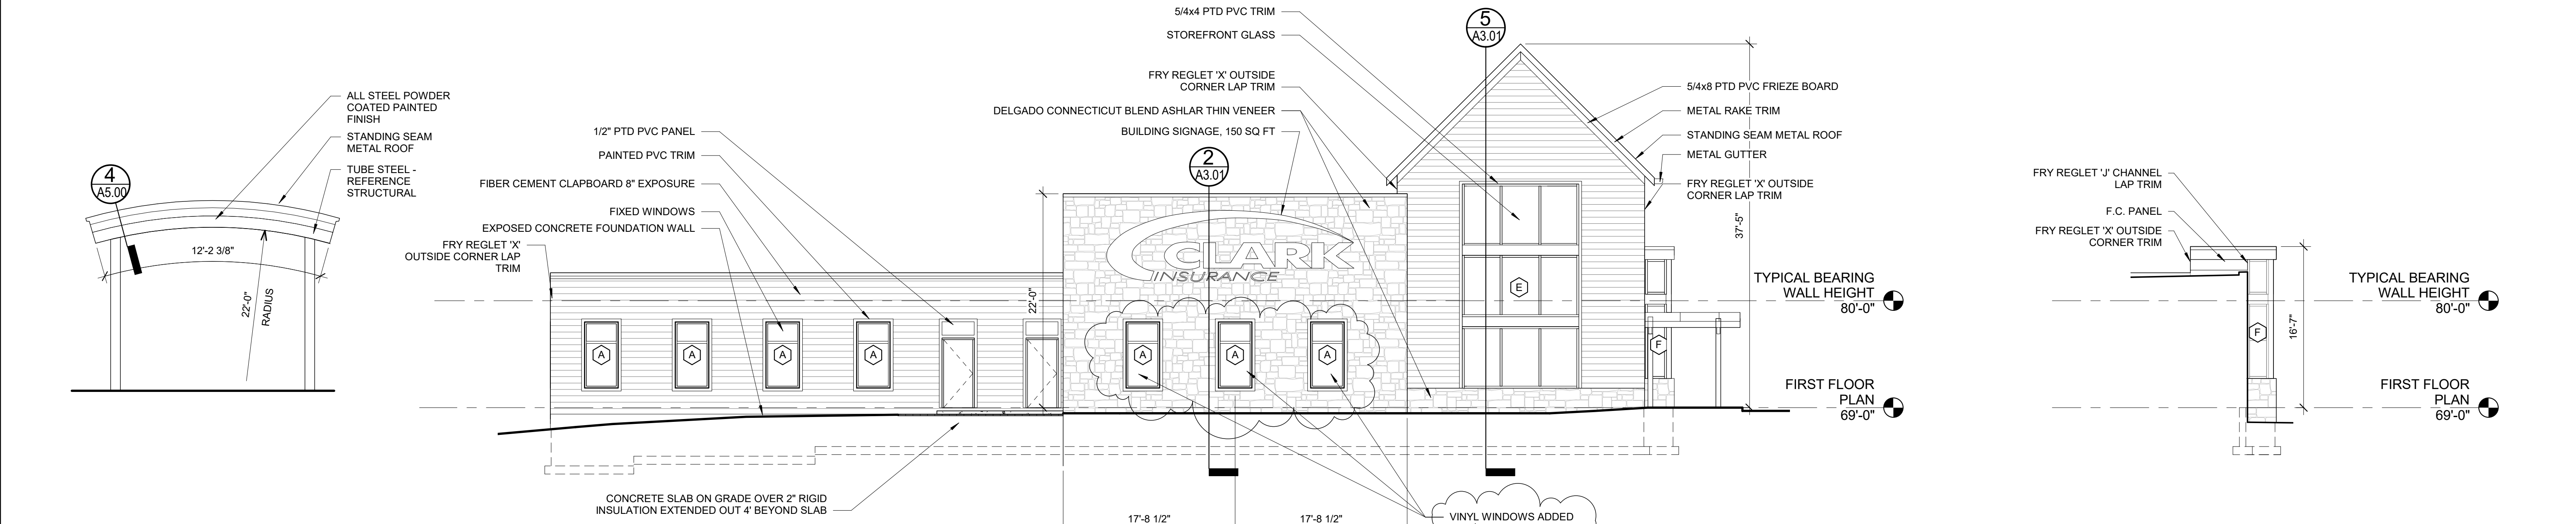

2 | CANOPY ELEVATION
1/4" = 1'-0"

3 | SOUTH ELEVATION
1/8" = 1'-0"

4 | N. JEWEL BOX-SOUTH ELEVATION
1/8" = 1'-0"