



MEDICAL OFFI

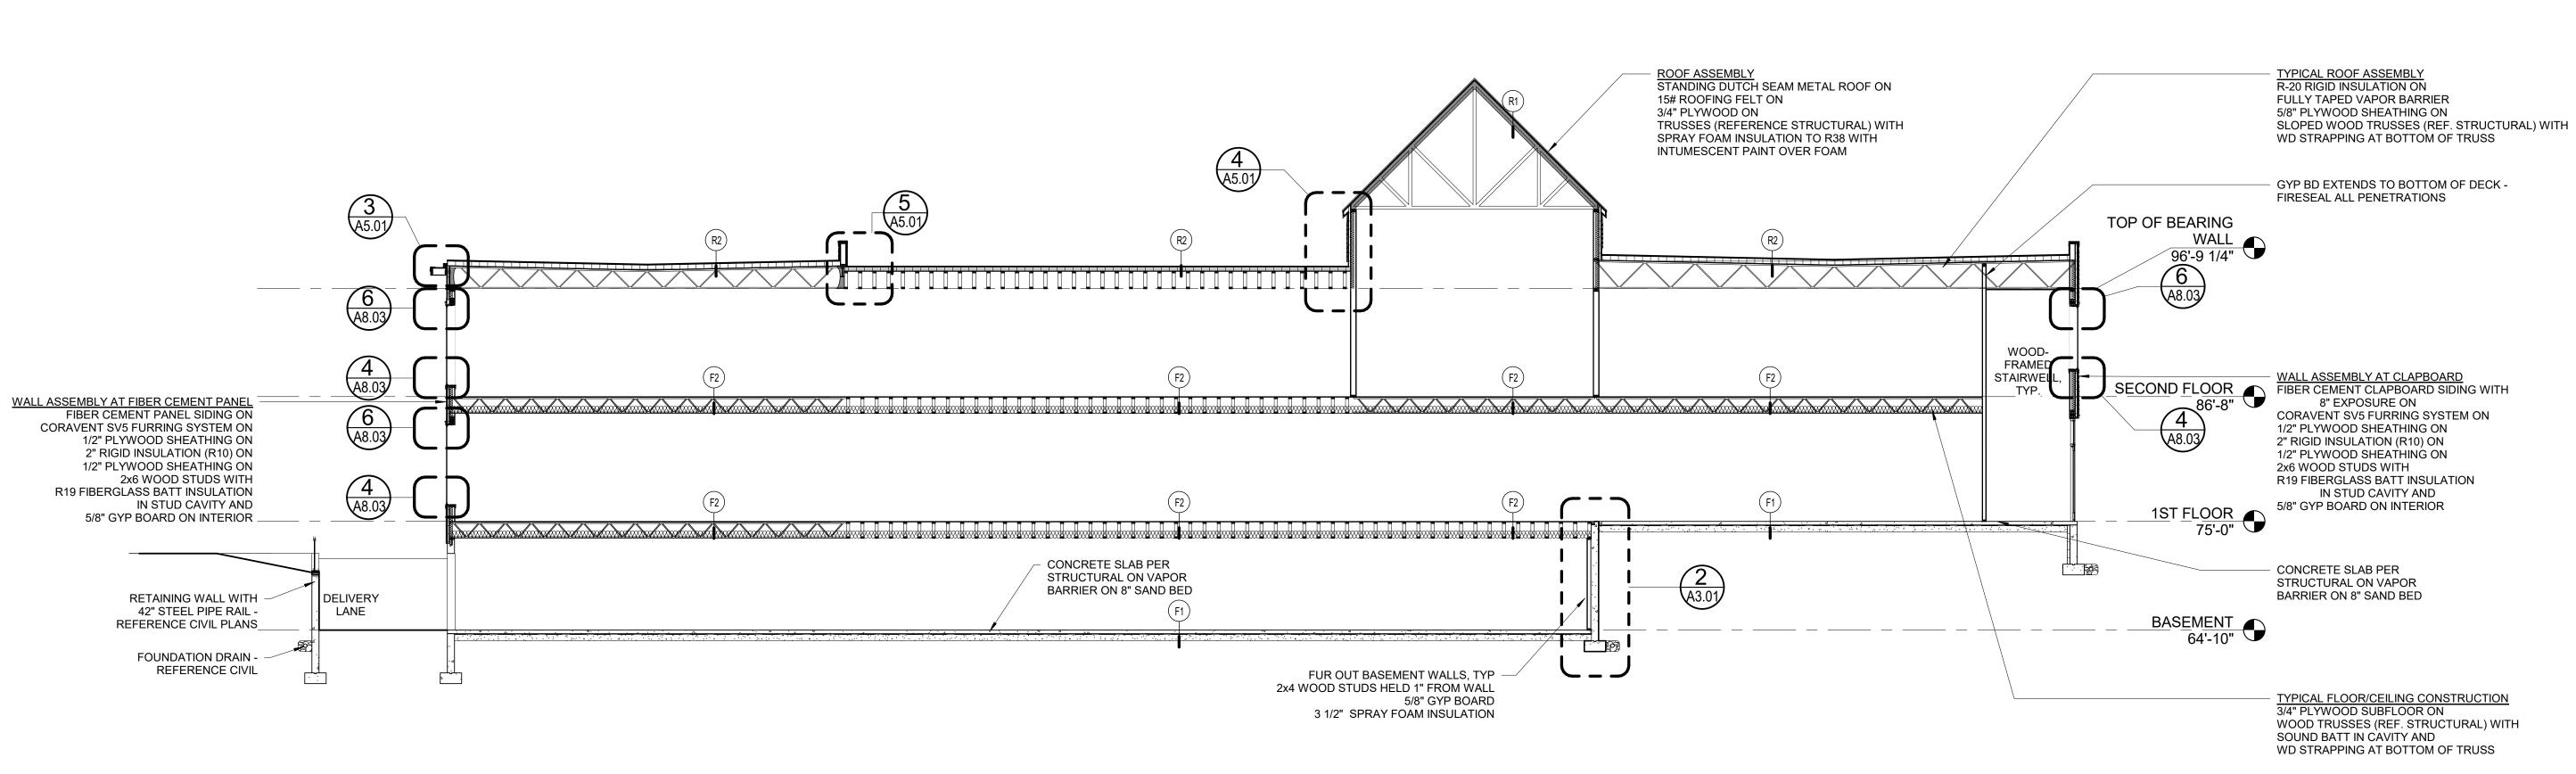

1 | SECTION | 1/8" = 1'-0"

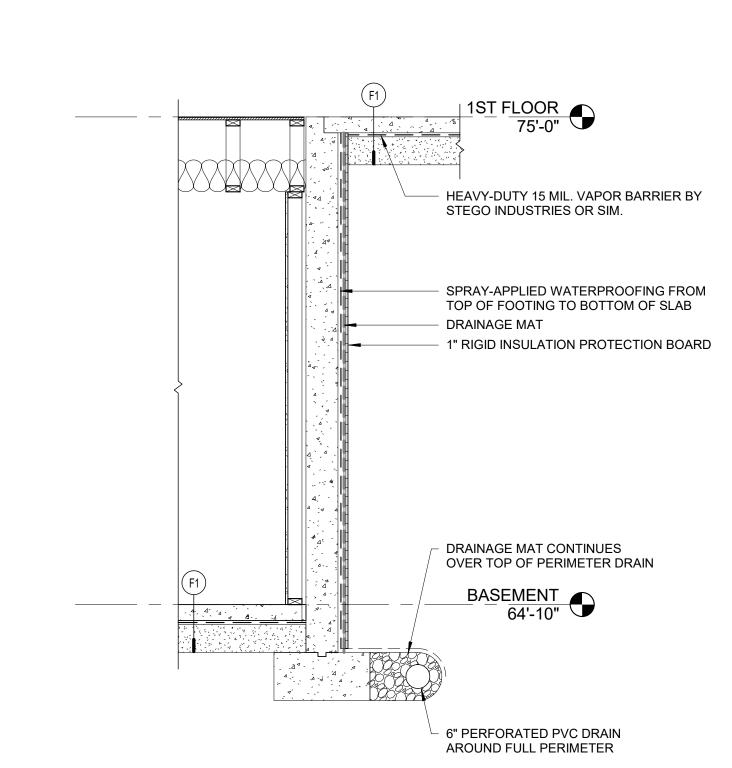

2 | FOUNDATION WATERPROOFING | 1/2" = 1'-0"

A3.01