


FOUNDATION PLAN
1/8" = 1'-0"

- NOTES:
1. SEE GENERAL NOTES ON DWG S0.1
 2. "E" INDICATES: EXISTING CONDITIONS, OR MEMBERS
 3. "TYP." INDICATES: TYPICAL (ALSO SEE GENERAL NOTE #5 ON DWG S1)
 4. "V.I.F." INDICATES: G.C. SHALL "VERIFY IN FIELD" EXISTING DIMENSIONS, ELEVATIONS, OR CONDITIONS INDICATED AND REPORT ANY DISCREPANCIES TO THE ENGINEER
 5. "U.O.N." INDICATES: UNLESS OTHERWISE NOTED
 6. TOP OF EXISTING FIRST FLOOR SLAB ELEV. = 100'-0" (REF)

PRELIMINARY
NOT FOR CONSTRUCTION



L & L STRUCTURAL
ENGINEERING SERVICES, INC.
SIX Q STREET
SOUTH PORTLAND, MAINE 04106
PHONE: (207) 767-4830
FAX: (207) 799-5432

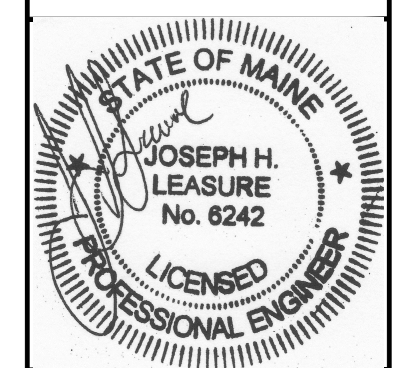

designed by:	rev.	date	description	approved
JHL	A	01/26/17	FOR PRICING & PERMIT	JHL
drawn by: F.M.				
checked by: JHL				
scale: AS NOTED				
date: 12/19/2016				
plot date: 01/26/2017				
project #: 2014-167A				

PORTLAND ELKS LODGE
1945 CONGRESS STREET
PORTLAND, MAINE
BUILDING RENOVATIONS
FOUNDATION PLAN

S1.0

THESE DRAWINGS HAVE BEEN DEVELOPED BY L&L STRUCTURAL ENGINEERING SERVICES, INC. FOR THE TITLED SET ONLY. THE DRAWINGS ARE THE SOLE PROPERTY OF L&L ENGINEERING SERVICES, INC. AND THEY SHALL NOT BE USED, LENT, COPIED OR ALTERED WITHOUT THE WRITTEN CONSENT OF L&L STRUCTURAL ENGINEERING SERVICES, INC.