


**ROOF FRAMING PLAN**  
1/8" = 1'-0"

- NOTES:
- SEE GENERAL NOTES ON DWG S0.1
  - "E" INDICATES: EXISTING CONDITIONS, OR MEMBERS
  - "TYP." INDICATES: TYPICAL (ALSO SEE GENERAL NOTE #5 ON DWG S1)
  - "V.I.F." INDICATES: G.C. SHALL "VERIFY IN FIELD" EXISTING DIMENSIONS, ELEVATIONS, OR CONDITIONS INDICATED AND REPORT ANY DISCREPANCIES TO THE ENGINEER
  - "U.O.N." INDICATES: UNLESS OTHERWISE NOTED
  - TOP OF EXISTING FIRST FLOOR SLAB ELEV. = 100'-0" (REF)

**PRELIMINARY  
NOT FOR CONSTRUCTION**



**L & L STRUCTURAL  
ENGINEERING SERVICES, INC.**  
SIX Q. STREET  
SOUTH PORTLAND, MAINE 04106  
PHONE: (207) 767-4830  
FAX: (207) 799-5432

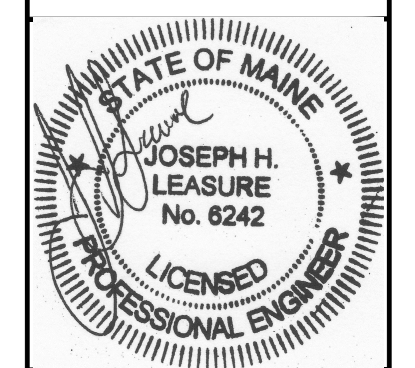

rev.	date	description	designed by	drawn by	checked by	scale	date	plot date	project #
A	01/26/17	FOR PRICING & PERMIT	JHL	F.M.	JHL	AS NOTED	12/19/2016	01/26/2017	2014-167A

**PORTLAND ELKS LODGE**  
1945 CONGRESS STREET  
PORTLAND, MAINE  
BUILDING RENOVATIONS  
ROOF FRAMING PLAN

**S1.1**

THESE DRAWINGS HAVE BEEN DEVELOPED BY L&L STRUCTURAL ENGINEERING SERVICES, INC. FOR THE TITLED SET ONLY. THE DRAWINGS ARE THE SOLE PROPERTY OF L&L ENGINEERING SERVICES, INC. AND THEY SHALL NOT BE USED, LENT, COPIED OR ALTERED WITHOUT THE WRITTEN CONSENT OF L&L STRUCTURAL ENGINEERING SERVICES, INC.