



SECTION 1
3/4" = 1'-0"
S1.0
S1.1

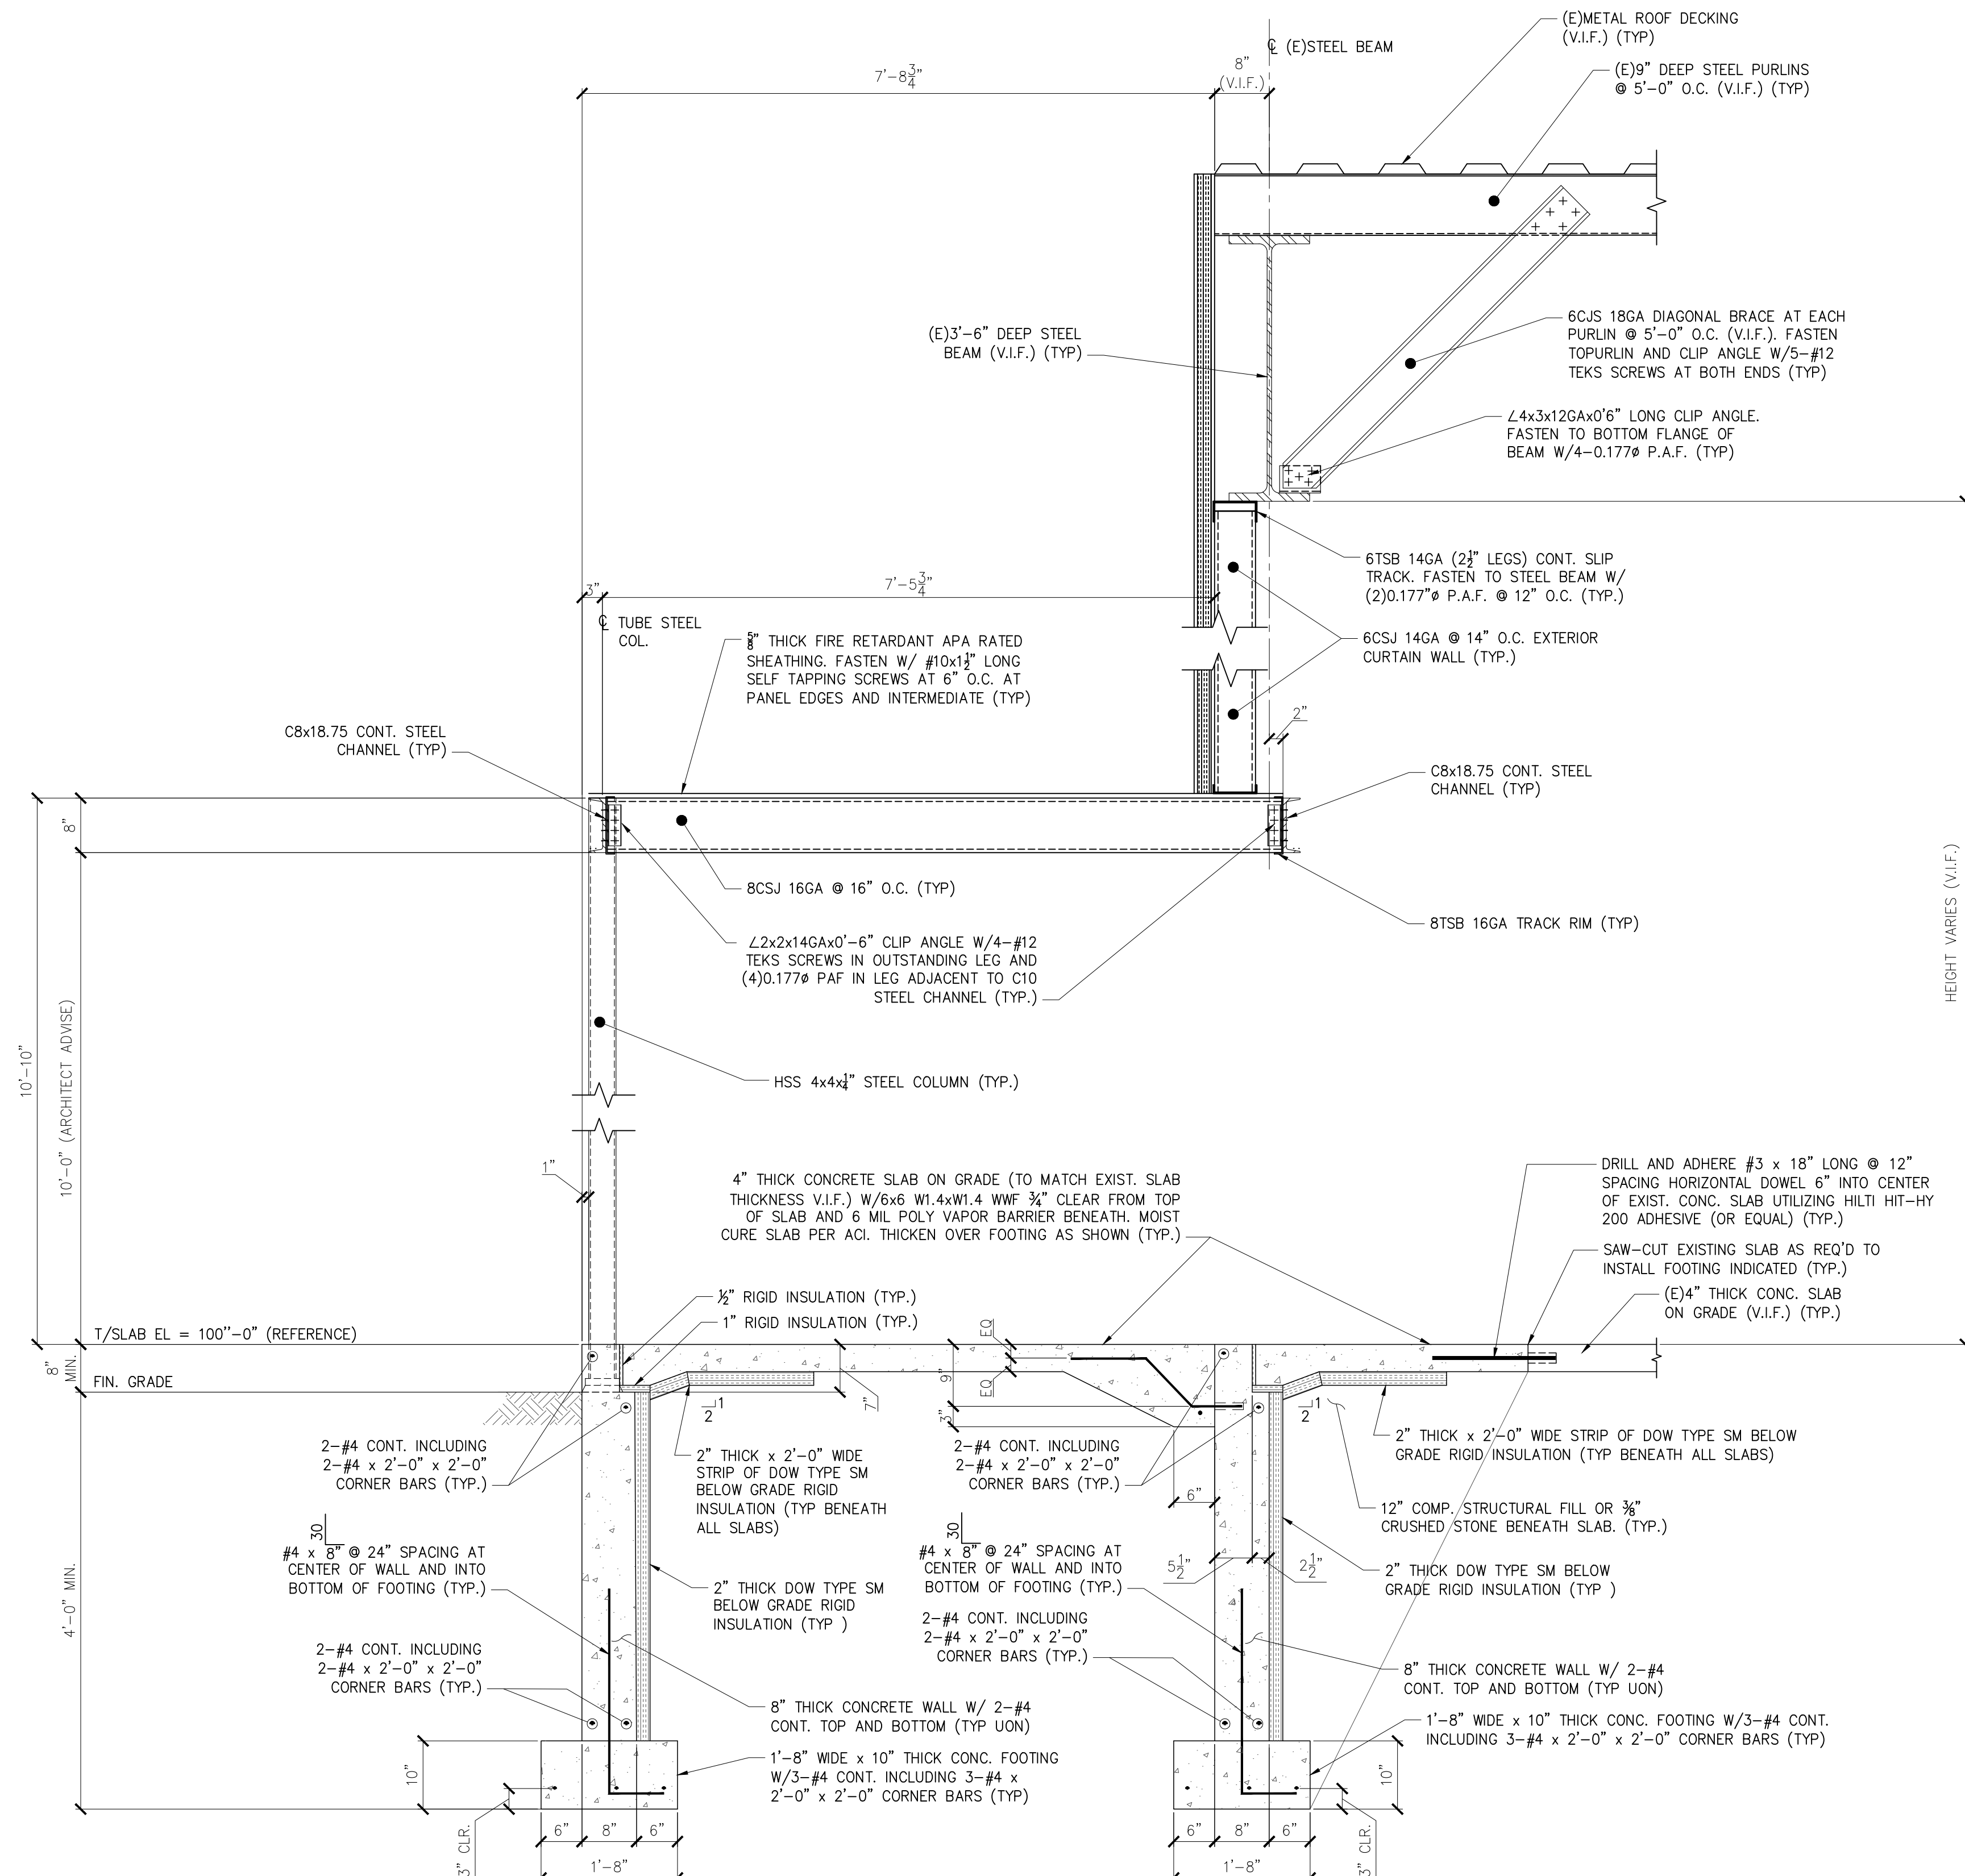

SECTION 2
3/4" = 1'-0"
S1.0
S1.1

**PRELIMINARY
NOT FOR CONSTRUCTION**

**L & L STRUCTURAL
ENGINEERING SERVICES, INC.**
SIX Q STREET
SOUTH PORTLAND, MAINE 04106
PHONE: (207) 767-4830
FAX: (207) 799-5432

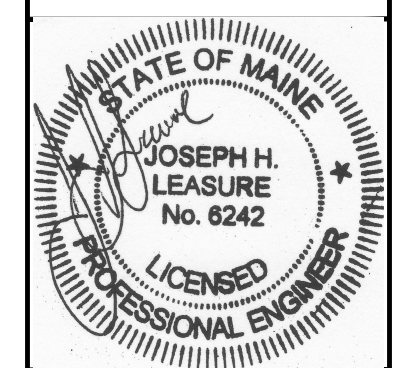

rev.	date	description	designed by	drawn by	checked by	scale	date	plot date	project #
A	01/26/17	FOR PRICING & PERMIT	JHL	JHL	JHL	AS NOTED	12/19/2016	01/26/2017	2014-167A

PORTLAND ELKS LODGE
1945 CONGRESS STREET
PORTLAND, MAINE
BUILDING RENOVATIONS
SECTIONS 1 & 2

S3.0

THESE DRAWINGS HAVE BEEN DEVELOPED BY L&L STRUCTURAL ENGINEERING SERVICES, INC. FOR THE TITLED SET ONLY. THE DRAWINGS ARE THE SOLE PROPERTY OF L&L ENGINEERING SERVICES, INC. AND THEY SHALL NOT BE USED, LENT, COPIED OR ALTERED WITHOUT THE WRITTEN CONSENT OF L&L STRUCTURAL ENGINEERING SERVICES, INC.