


SECTION 5
3/4" = 1'-0"
S1.1

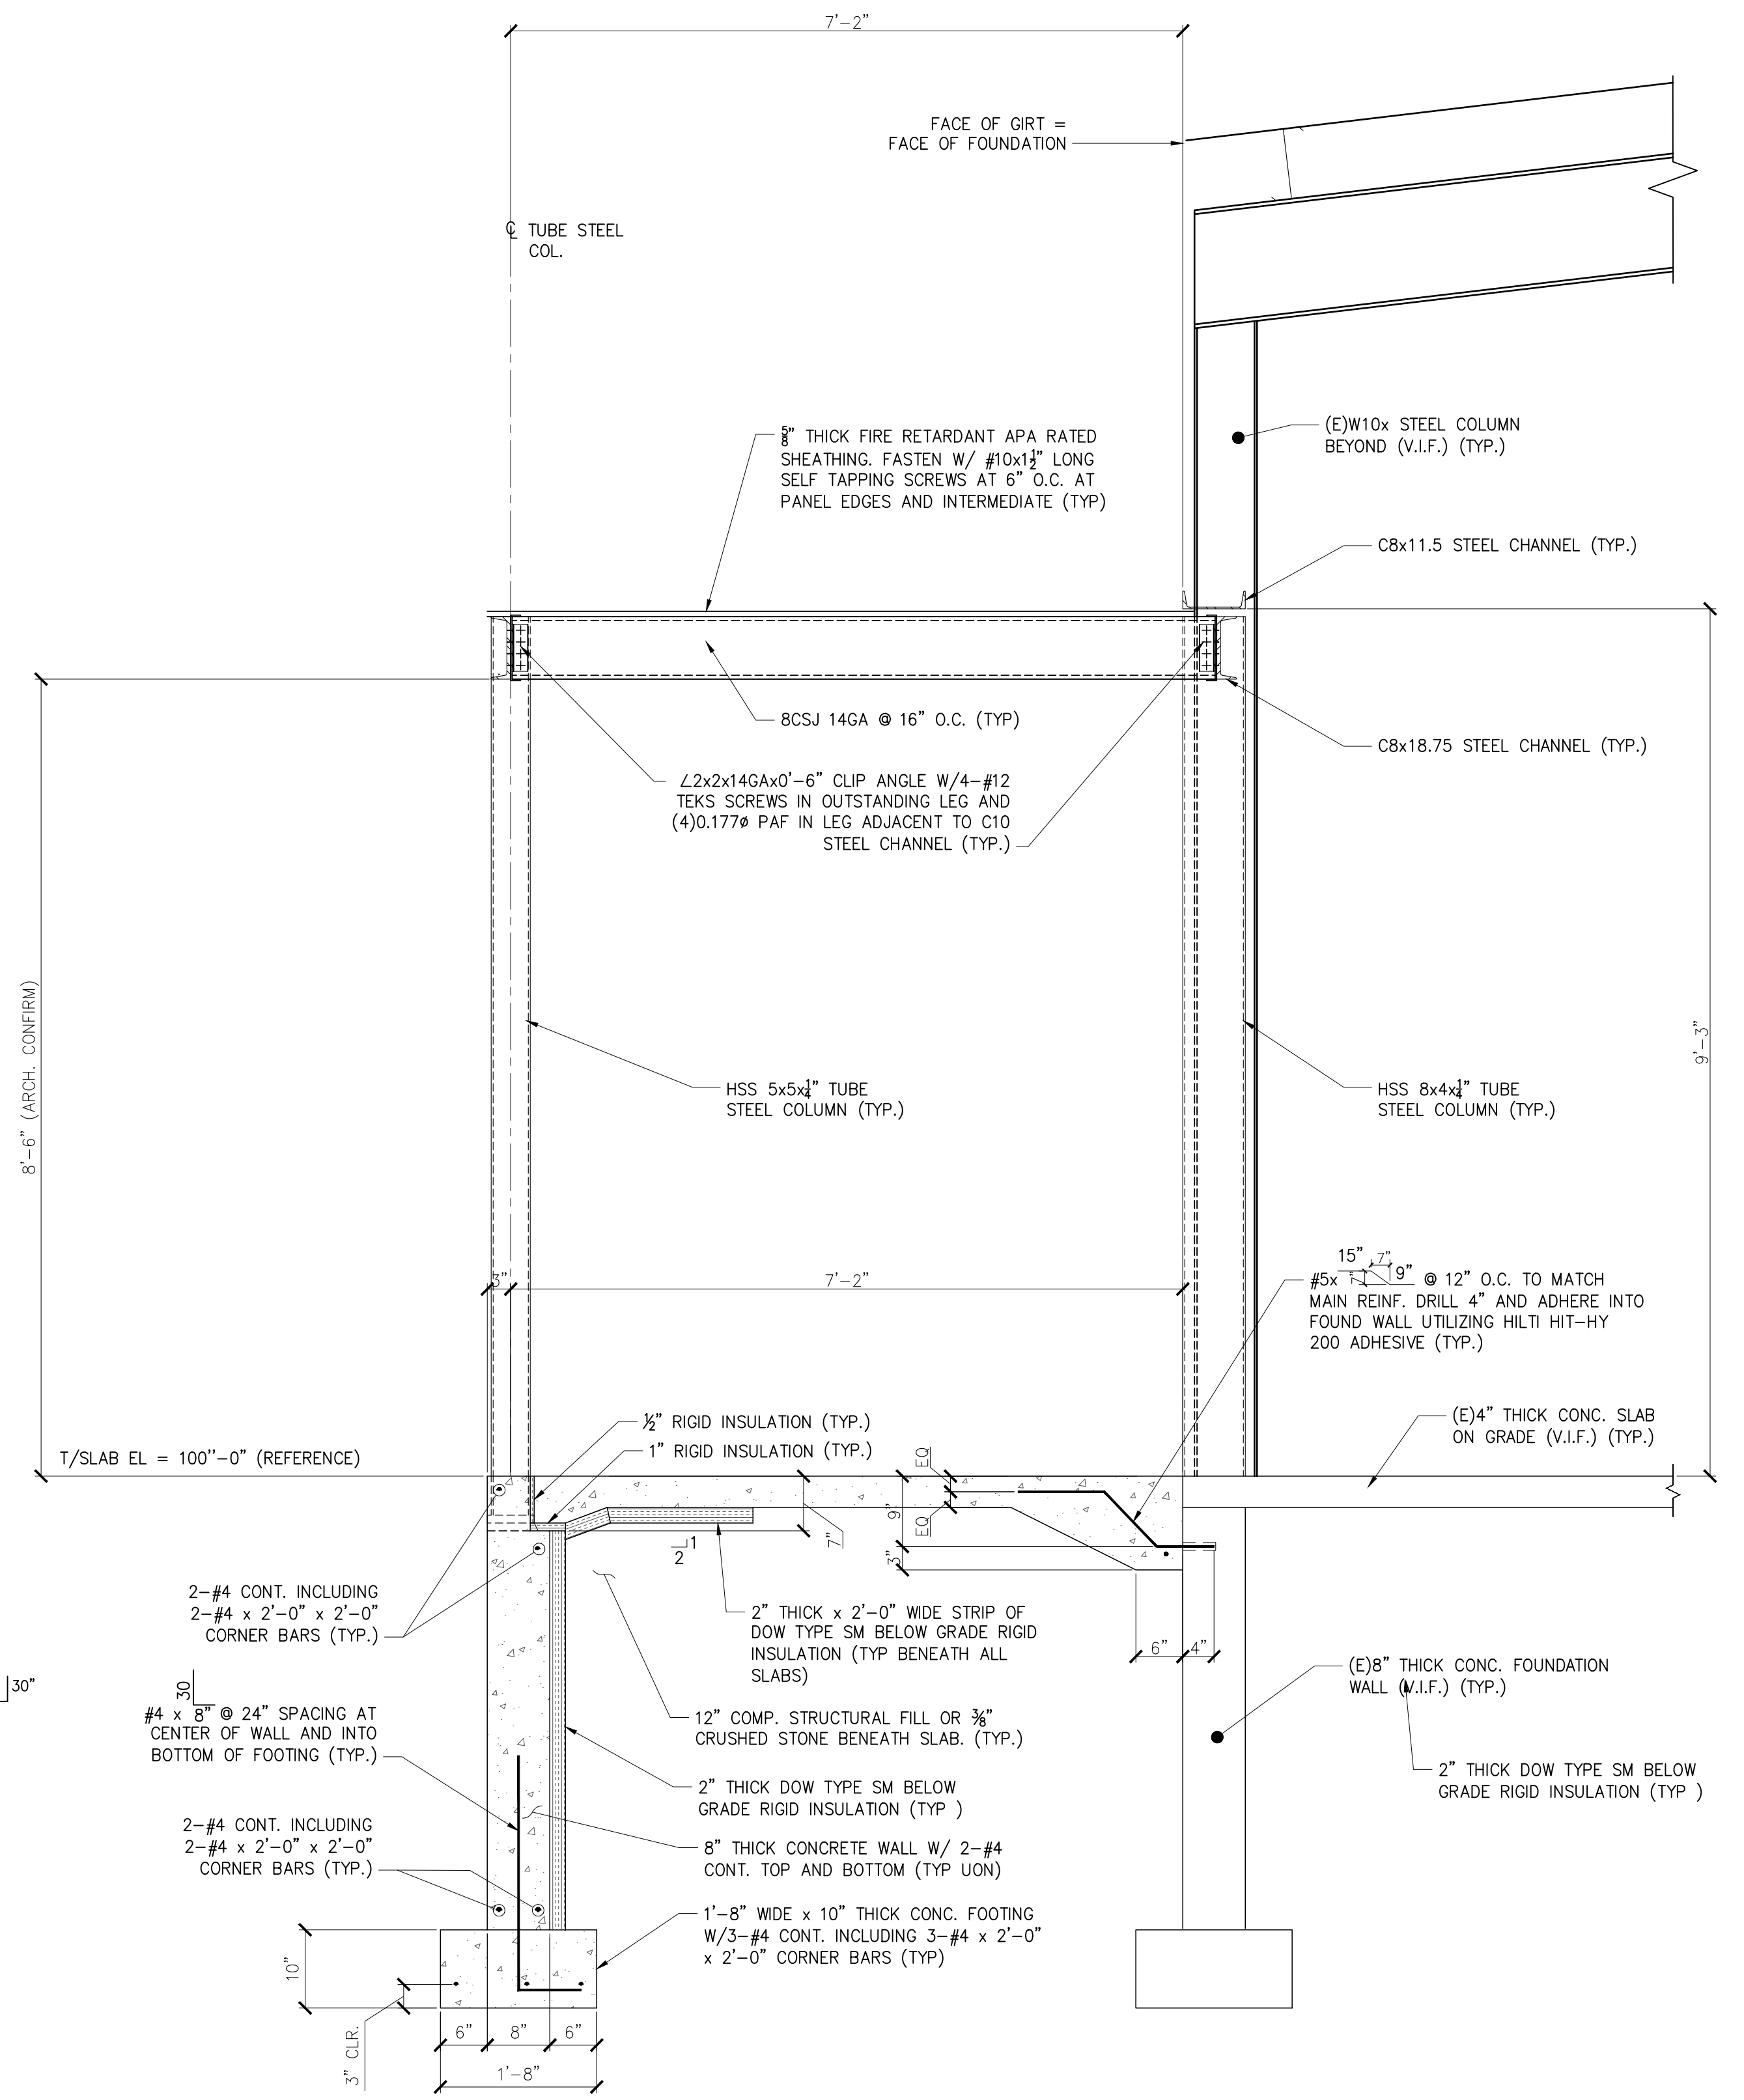


SECTION 6
3/4" = 1'-0"
S1.1

**PRELIMINARY
NOT FOR CONSTRUCTION**

THESE DRAWINGS HAVE BEEN DEVELOPED BY L&L STRUCTURAL ENGINEERING SERVICES, INC. FOR THE TITLED SET ONLY. THE DRAWINGS ARE THE SOLE PROPERTY OF L&L ENGINEERING SERVICES, INC. AND THEY SHALL NOT BE USED, LENT, COPIED OR ALTERED WITHOUT THE WRITTEN CONSENT OF L&L STRUCTURAL ENGINEERING SERVICES, INC.

**L & L STRUCTURAL
ENGINEERING SERVICES, INC.**
SIX Q STREET
SOUTH PORTLAND, MAINE 04106
PHONE: (207) 767-4830
FAX: (207) 799-5432

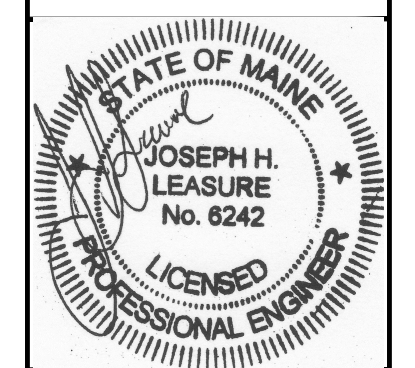

rev.	date	description
A	01/26/17	FOR PRICING & PERMIT

designed by:	drawn by:	checked by:	scale:	date:	plot date:	project #:
JHL	FJM	JHL	AS NOTED	12/19/2016	01/26/2017	2014-167A

PORTLAND ELKS LODGE
1945 CONGRESS STREET
PORTLAND, MAINE
BUILDING RENOVATIONS
SECTIONS 5 & 6

S3.3