



- FACP** FIRE ALARM CONTROL PANEL
ANN FIRE ALARM ANNUNCIATOR PANEL
AV FIRE ALARM AUDIO/VISUAL, MOUNT 6'-8" AFF, NUMBER DENOTES CANDELA RATING. "MH" DENOTES MINI HORN, "V" DENOTES VOICE EVACUATION. NO DESIGNATION EQUALS 15cd
P FIRE ALARM PULL STATION, MOUNT 48" AFF
VS FIRE ALARM VISUAL STROBE ONLY, FLUSH MOUNT 6'-8" AFF, NUMBER DENOTES CANDELA RATINGS. "CL" DENOTES CEILING MOUNTED
SD SYSTEM CONNECTED SMOKE / CARBON MONOXIDE DETECTOR, PHOTOELECTRIC TYPE
ST SYSTEM CONNECTED FIXED TEMPERATURE HEAT DETECTOR
SD SMOKE DETECTOR, PHOTOELECTRIC TYPE, SYSTEM CONNECTED.
ER SMOKE DETECTOR, PHOTOELECTRIC TYPE, SYSTEM CONNECTED. "ER" DENOTES ELEV RECALL
SB SYSTEM CONNECTED SMOKE DETECTOR, PHOTOELECTRIC TYPE, WITH SOUNDER BASE
CD CARBON MONOXIDE DETECTOR
SD DUCT SMOKE DETECTOR & TEST STATION
FSD FIRE/SMOKE DAMPER, SUPPLIED AND INSTALLED BY MECHANICAL CONTRACTOR. ELECTRICAL CONTRACTOR TO PROVIDE ALL WIRING CONNECTIONS AND FIRE ALARM DUCT SMOKE DETECTORS, ADDRESSABLE MODULES AND PROGRAMMING.
K KNOX BOX
FS SPRINKLER SYSTEM FLOW SWITCH } SUPPLIED BY SPRINKLER CONTRACTOR
TS SPRINKLER SYSTEM TAMPER SWITCH } WIRED BY EC, VERIFY LOCATIONS WITH SPRINKLER CONTRACTOR.
EL SELF CONTAINED EMERGENCY LIGHT W/2 HEADS DUAL-LITE (LED) MODEL LZ65H-03L, 65 WATTS FOR 90 MINUTES, COLOR BY ARCHITECT
U UNIVERSAL MOUNTED, DOUBLE FACED EXIT LIGHT
 PROVIDE DIRECTIONAL ARROWS AS INDICATED ON PLAN
S UNIVERSAL MOUNTED, SINGLE FACED EXIT LIGHT
 PROVIDE DIRECTIONAL ARROWS AS INDICATED ON PLAN

2 ELECTRICAL SYMBOLS
 NOT TO SCALE

1 ELECTRICAL LIFE SAFETY PLAN
 1/8" = 1'-0"

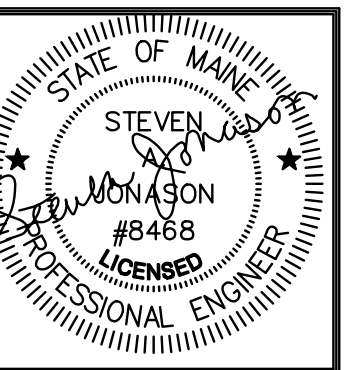

Prepared For:

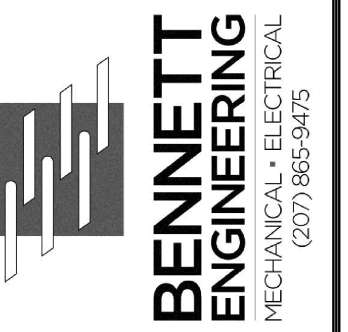

Consultant:



Architect:

Project: Elks Lodge

Portland, Maine

Revisions:

Date: 04/12/2017

Scale: 1/8" = 1'-0"

**ELECTRICAL
 LIFE SAFETY**

ELS-1