
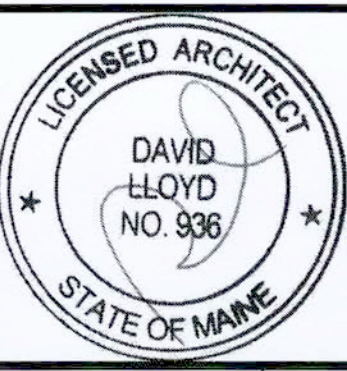


FIRE EXTINGUISHER	●
MAX TRAVEL DISTANCE	-----
DEAD END CORR. TRAVEL LENGTH	- - - -
COMMON PATH OF TRAVEL LENGTH	→
EXIT ENTRANCE	⊗
EXIT ENTRANCE	→

**LIFE SAFETY LEGEND**

1/8" = 1'-0"

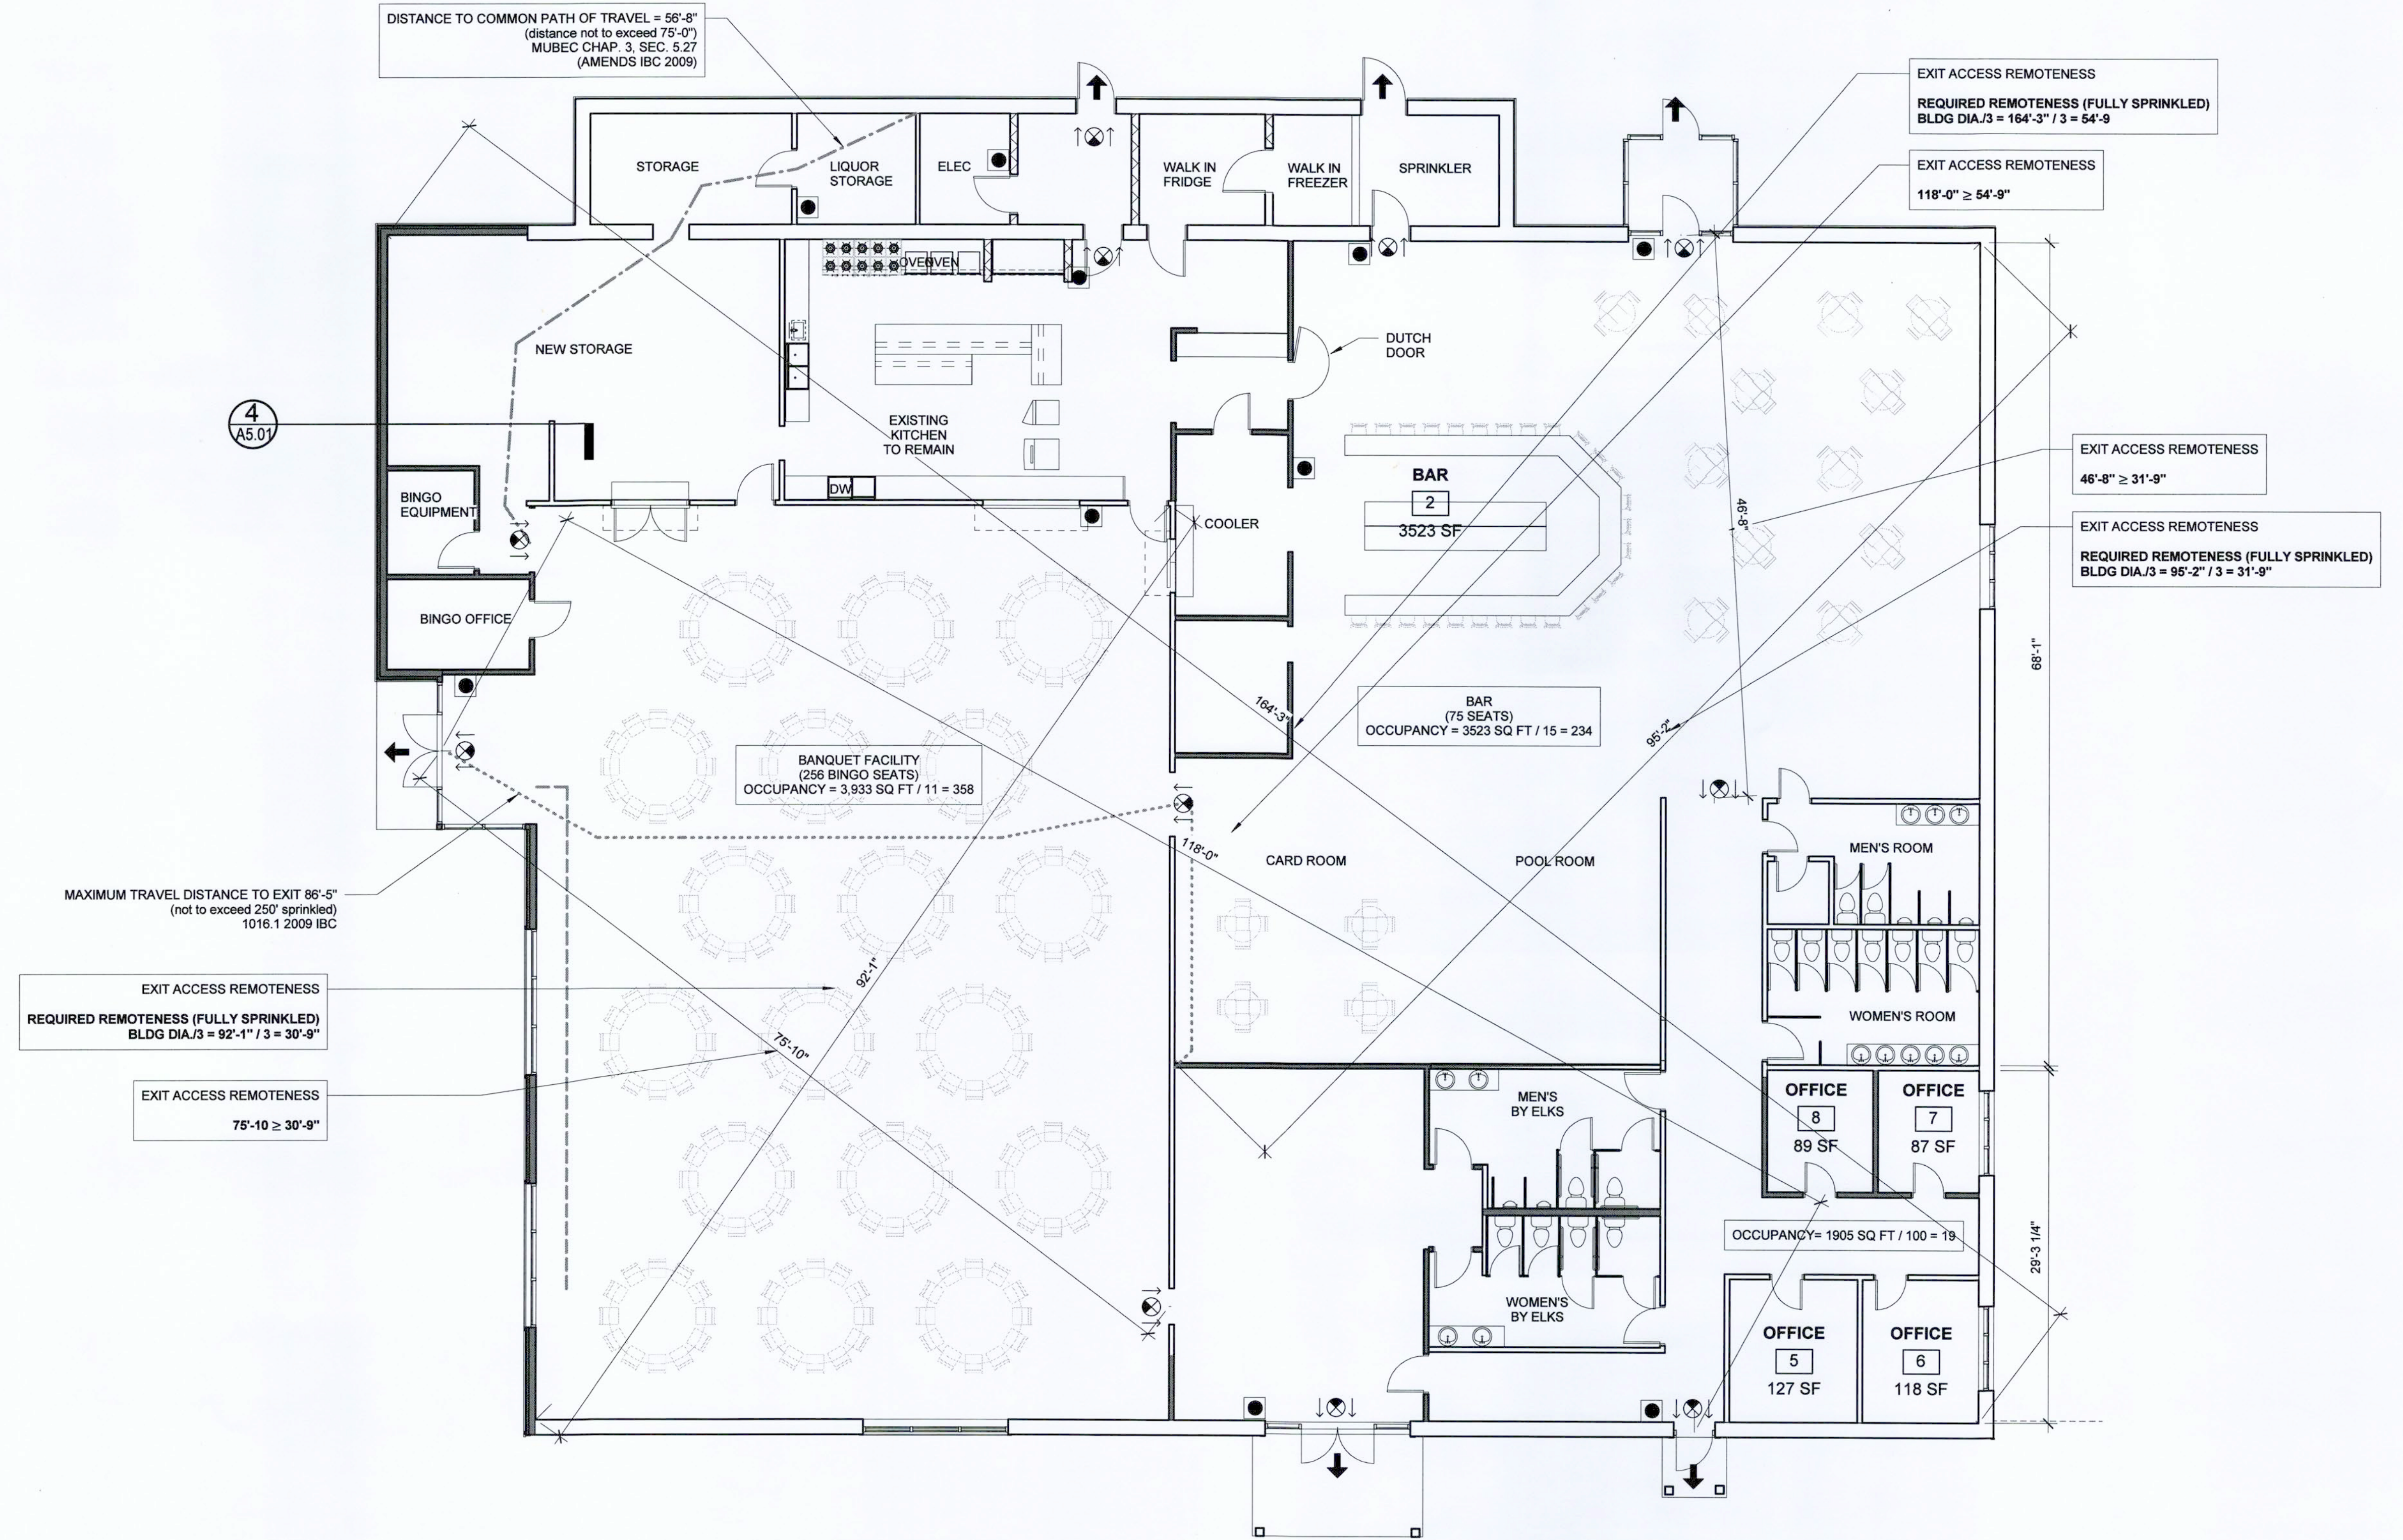

Prepared For:  
**Northland Management**  
17 South St. 3rd floor  
Portland, ME

Consultant:  
**ARCHETYPE Architects**  
48 Union Wharf Portland, Maine 04101  
(207) 772-6022 ARCHETYPE@ARCHETYPEPA.COM

Architect:  
**ARCHETYPE Architects**  
48 Union Wharf Portland, Maine 04101  
(207) 772-6022 ARCHETYPE@ARCHETYPEPA.COM

Project:  
**Elks Lodge**  
Portland, Maine

Revisions:

Date: 01/26/2017  
Scale: 1/8" = 1'-0"  
**LIFE SAFETY**

**LS1.1**