

Prepared For:  
**Northland Management**  
 17 South St. 3rd floor  
 Portland, ME

Consultant:

Architect:  
**ARCHETYPE architects**  
 48 Union Wharf Portland, Maine 04101  
 (207) 772-6022 ARCHETYPE@ARCHETYPEPEA.COM

Project:  
**Elks Lodge**  
 Portland, Maine

Revisions:

Date: 01/26/2017  
 Scale: 1/8" = 1'-0"

1/26/2017


**LIFE SAFETY**

**LS1.1**

FIRE EXTINGUISHER	
MAX TRAVEL DISTANCE	
DEAD END CORR. TRAVEL LENGTH	
COMMON PATH OF TRAVEL LENGTH	
EXIT ENTRANCE	
EXIT ENTRANCE	

**LIFE SAFETY LEGEND**

1/8" = 1'-0"

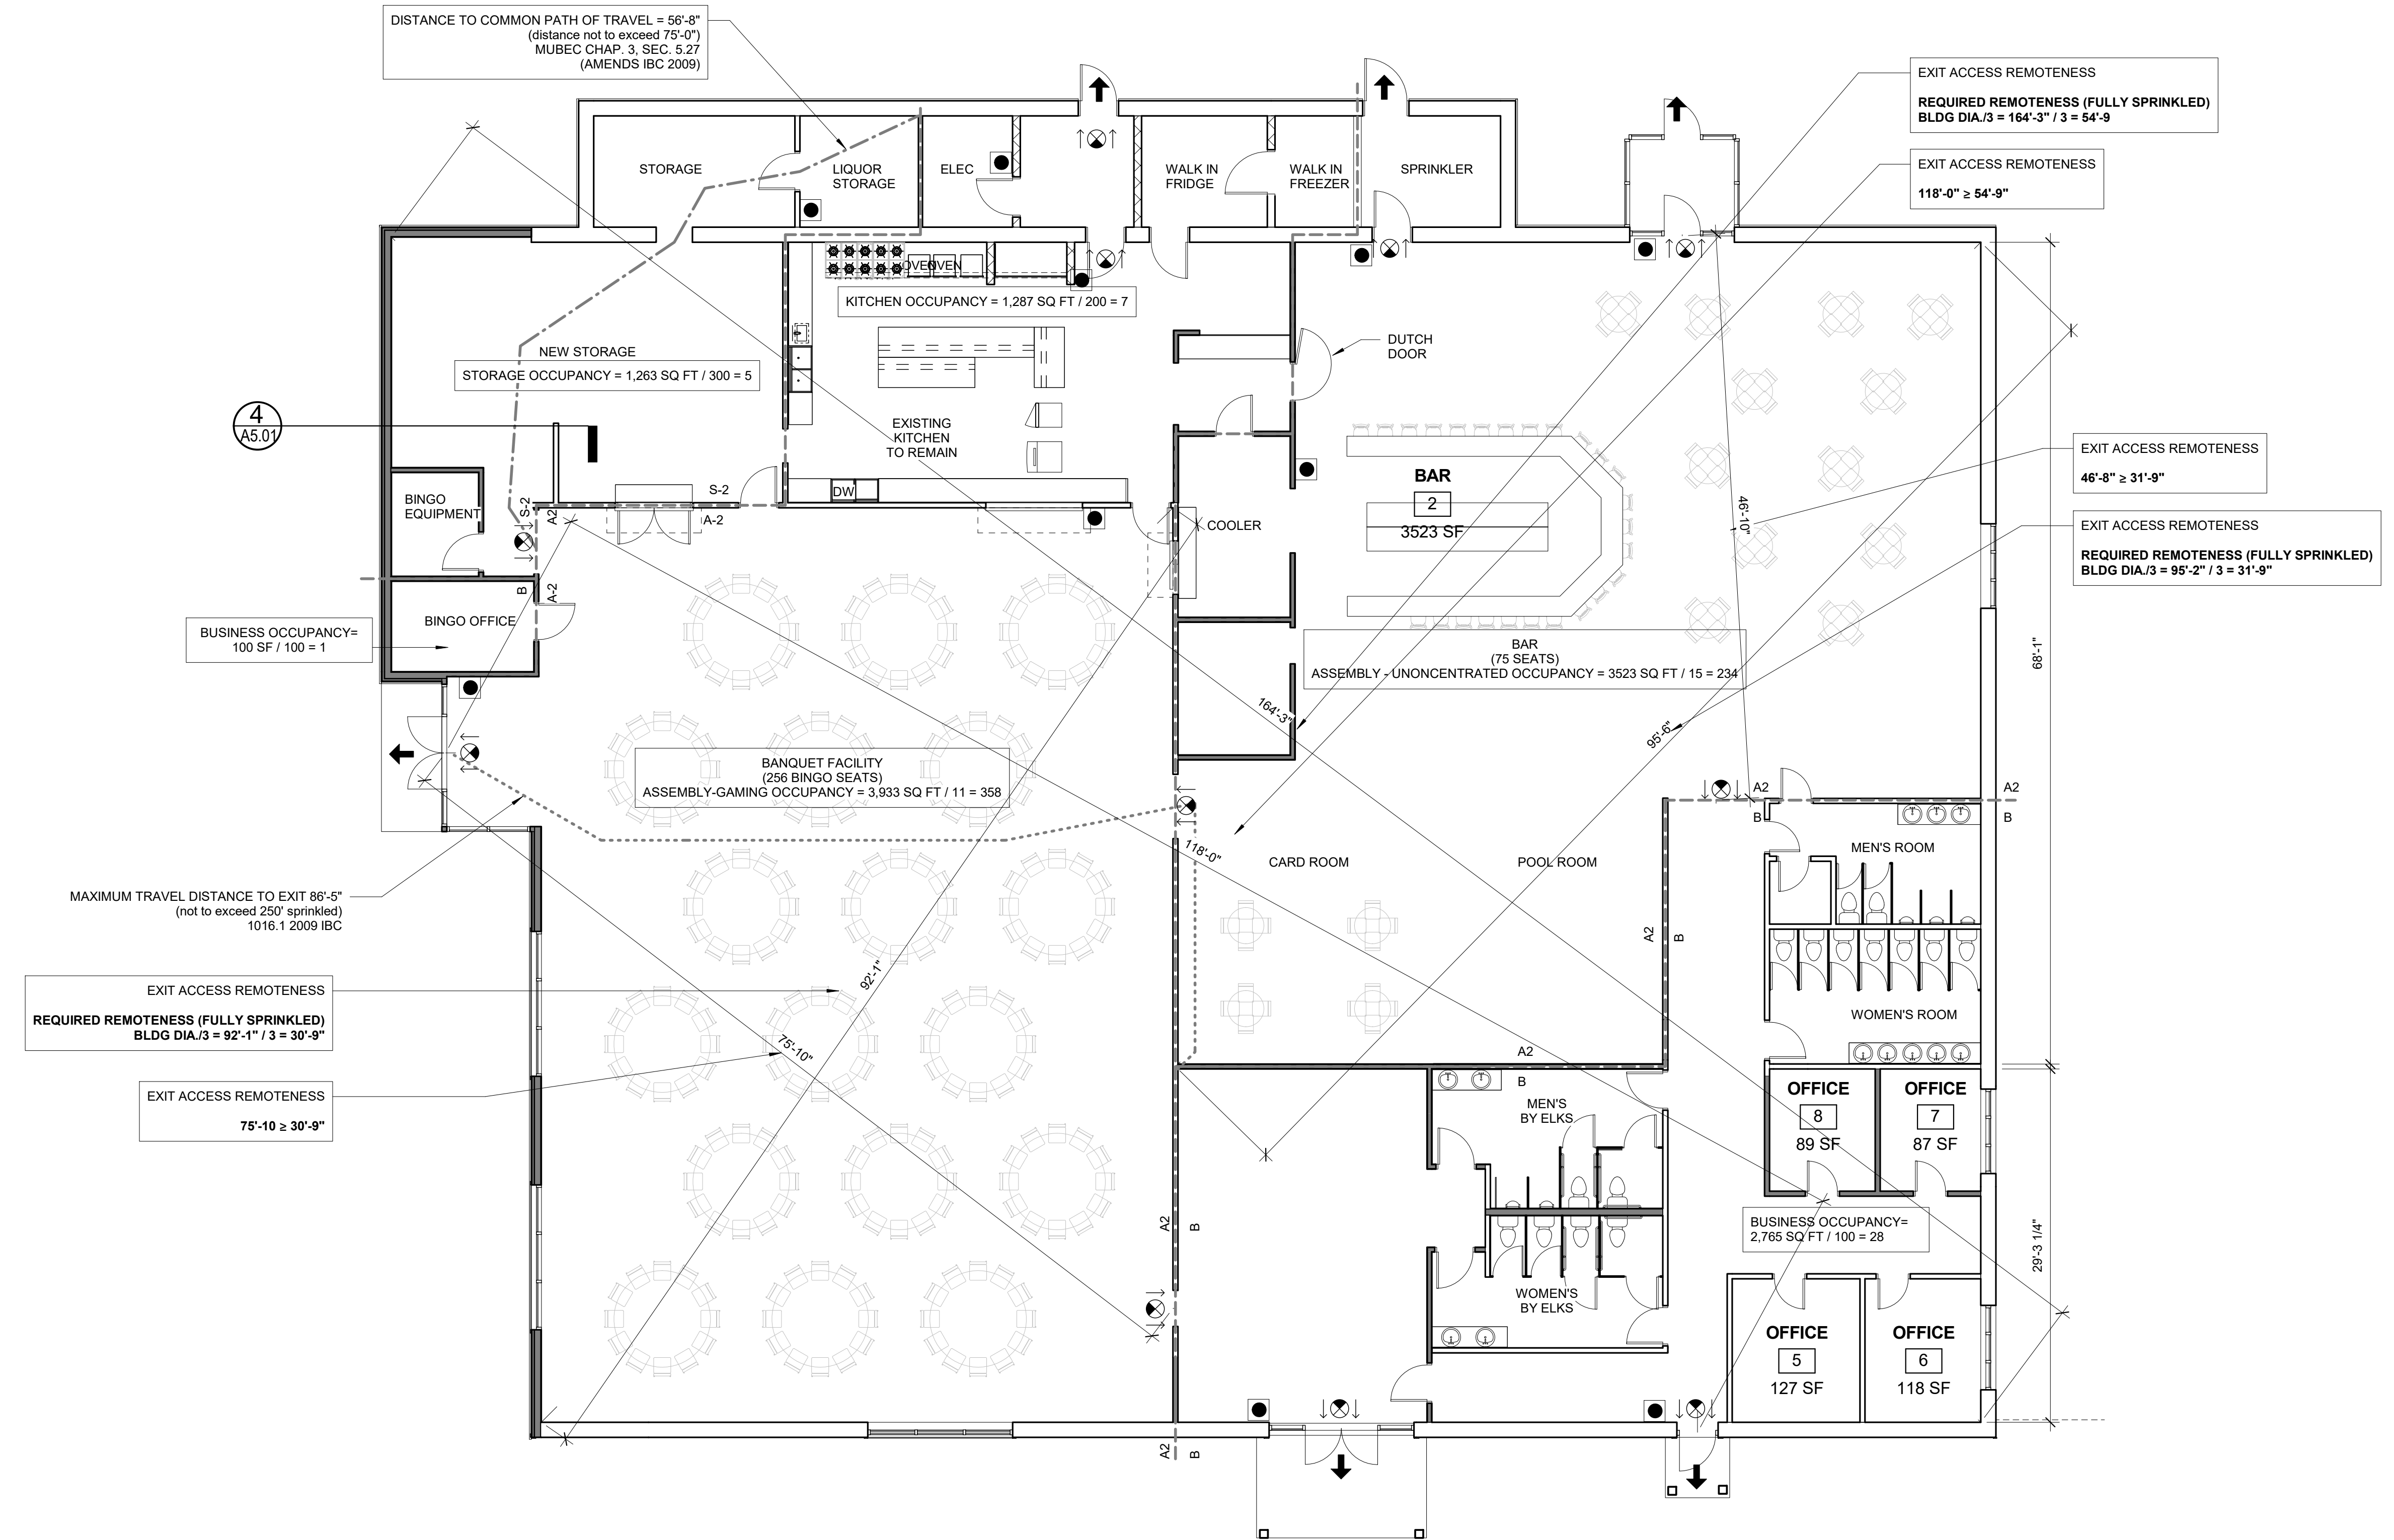

**1 | 1ST FLOOR LIFE SAFETY PLAN** 13,611 SQ FT  
 1/8" = 1'-0"