


**L & L STRUCTURAL ENGINEERING SERVICES, INC.**  
 SIX Q STREET  
 SOUTH PORTLAND, MAINE 04106  
 PHONE: (207) 767-4830  
 FAX: (207) 799-5432

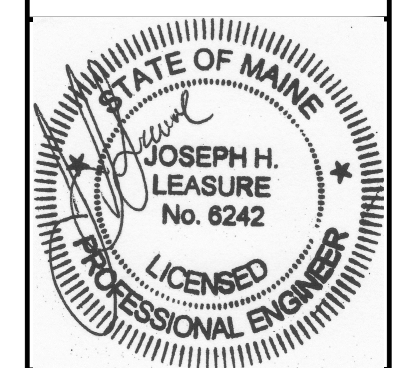

rev.	date	description	designed by	checked by	drawn by
A	01/26/17	FOR PRICING & PERMIT	JHL	JHL	JHL
B	02/25/17	REDESIGN, FOR COORD.	JHL	JHL	JHL
C	03/01/17	REDESIGN, FOR PRICING & PERMIT	JHL	JHL	JHL
			JHL	JHL	JHL

date: 12/19/2016  
 plot date: 03/01/2017  
 project #: 2014-167B

**PORTLAND ELKS LODGE**  
 1945 CONGRESS STREET  
 PORTLAND, MAINE  
 BUILDING RENOVATIONS  
 ROOF FRAMING PLAN

**ROOF FRAMING PLAN**  
 1/8" = 1'-0"

- NOTES:
- SEE GENERAL NOTES ON DWG S0.1
  - "E" INDICATES: EXISTING CONDITIONS, OR MEMBERS
  - "TYP." INDICATES: TYPICAL (ALSO SEE GENERAL NOTE #5 ON DWG S1)
  - "V.I.F." INDICATES: G.C. SHALL "VERIFY IN FIELD" EXISTING DIMENSIONS, ELEVATIONS, OR CONDITIONS INDICATED AND REPORT ANY DISCREPANCIES TO THE ENGINEER
  - "U.O.N." INDICATES: UNLESS OTHERWISE NOTED
  - TOP OF EXISTING FIRST FLOOR SLAB ELEV. = 100'-0" (REF)

THESE DRAWINGS HAVE BEEN DEVELOPED BY L&L STRUCTURAL ENGINEERING SERVICES, INC. FOR THE TITLED SET ONLY. THE DRAWINGS ARE THE SOLE PROPERTY OF L&L ENGINEERING SERVICES, INC. AND THEY SHALL NOT BE USED, LENT, COPIED OR ALTERED WITHOUT THE WRITTEN CONSENT OF L&L STRUCTURAL ENGINEERING SERVICES, INC.

**S1.1**