


**ELEVATION/CROSS SECTION @ NORTH WALL**  
1/4" = 1'-0"

- NOTES:
1. SEE GENERAL NOTES ON DWG S0.1
  2. "E" INDICATES: EXISTING CONDITIONS, OR MEMBERS
  3. "TYP." INDICATES: TYPICAL (ALSO SEE GENERAL NOTE #5 ON DWG S1)
  4. "V.I.F." INDICATES: G.C. SHALL "VERIFY IN FIELD" EXISTING DIMENSIONS, ELEVATIONS, OR CONDITIONS INDICATED AND REPORT ANY DISCREPANCIES TO THE ENGINEER
  5. "U.O.N." INDICATES: UNLESS OTHERWISE NOTED
  6. TOP OF EXISTING FIRST FLOOR SLAB ELEV. = 100'-0" (REF)

**PRELIMINARY  
NOT FOR CONSTRUCTION**

**L & L STRUCTURAL  
ENGINEERING SERVICES, INC.**  
SIX Q STREET  
SOUTH PORTLAND, MAINE 04106  
PHONE: (207) 767-4830  
FAX: (207) 799-5432

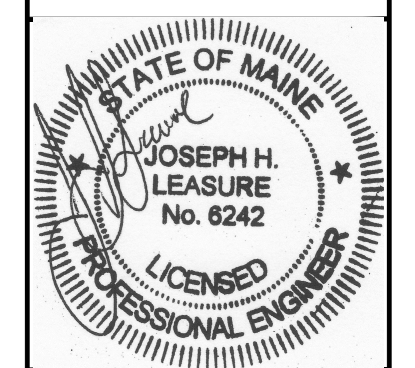

rev.	date	description	designed by: JHL	checked by: JHL	date: 12/19/2016	plot date: 03/01/2017	project #: 2014-167B
A	01/26/17	FOR PRICING & PERMIT					
B	02/25/17	REDESIGN, FOR COORD.					
C	03/01/17	REDESIGN, FOR PRICING & PERMIT					

**PORTLAND ELKS LODGE**  
1945 CONGRESS STREET  
PORTLAND, MAINE  
BUILDING RENOVATIONS  
GENERAL CROSS SECTION

**S2.0**

THESE DRAWINGS HAVE BEEN DEVELOPED BY L&L STRUCTURAL ENGINEERING SERVICES, INC. FOR THE TITLED SET ONLY. THE DRAWINGS ARE THE SOLE PROPERTY OF L&L ENGINEERING SERVICES, INC. AND THEY SHALL NOT BE USED, LENT, COPIED OR ALTERED WITHOUT THE WRITTEN CONSENT OF L&L STRUCTURAL ENGINEERING SERVICES, INC.