

**NORTHLAND
MANAGEMENT**
Address
City, State

Prepared For:

Consultant:

ARCHETYPE
architects
48 Union Wharf Portland, Maine 04101
(207) 772-0022 ARCHETYPE@ARCHYPEPA.COM


**CLARK
INSURANCE**
1945 CONGRESS ST
PORTLAND, ME 04102

Project:

Revisions:

Date: Jan 19 2017
Scale: 1/8" = 1'-0"
**INTERIOR FIT OUT
PLAN**

A1.05

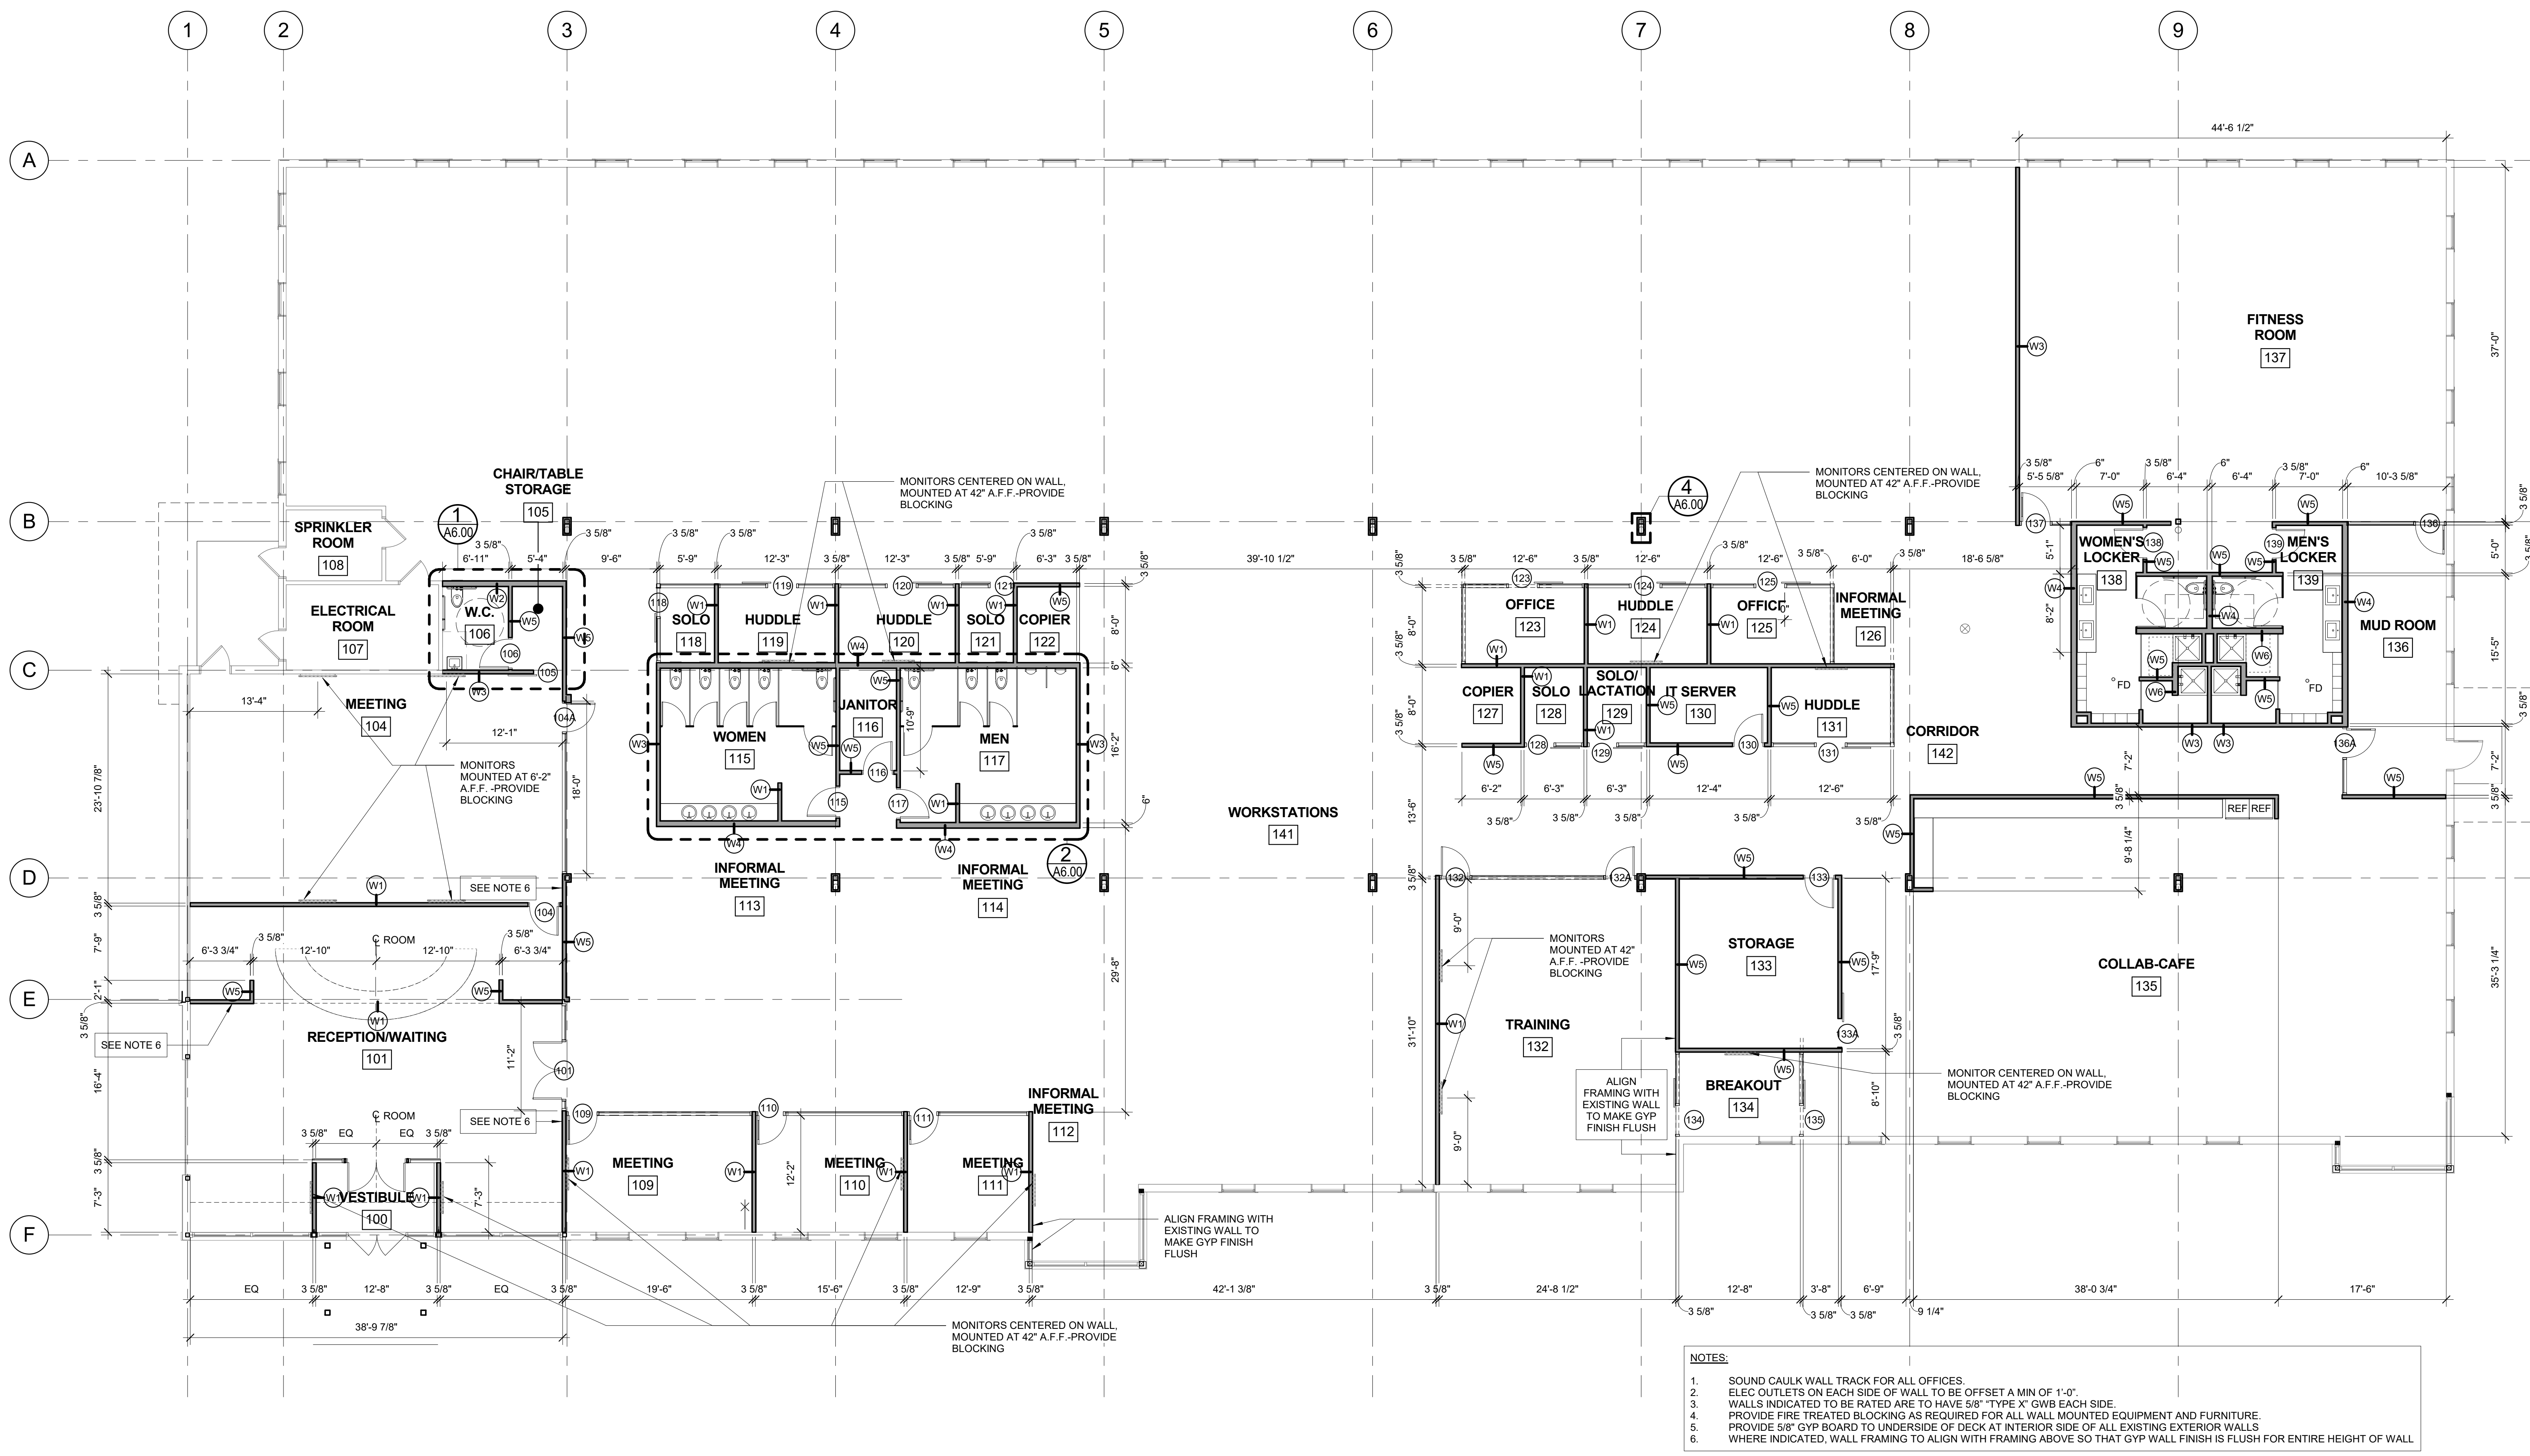

1 | INTERIOR FIT-OUT PLAN
1/8" = 1'-0"