




1 RECEPTION/WAITING 101

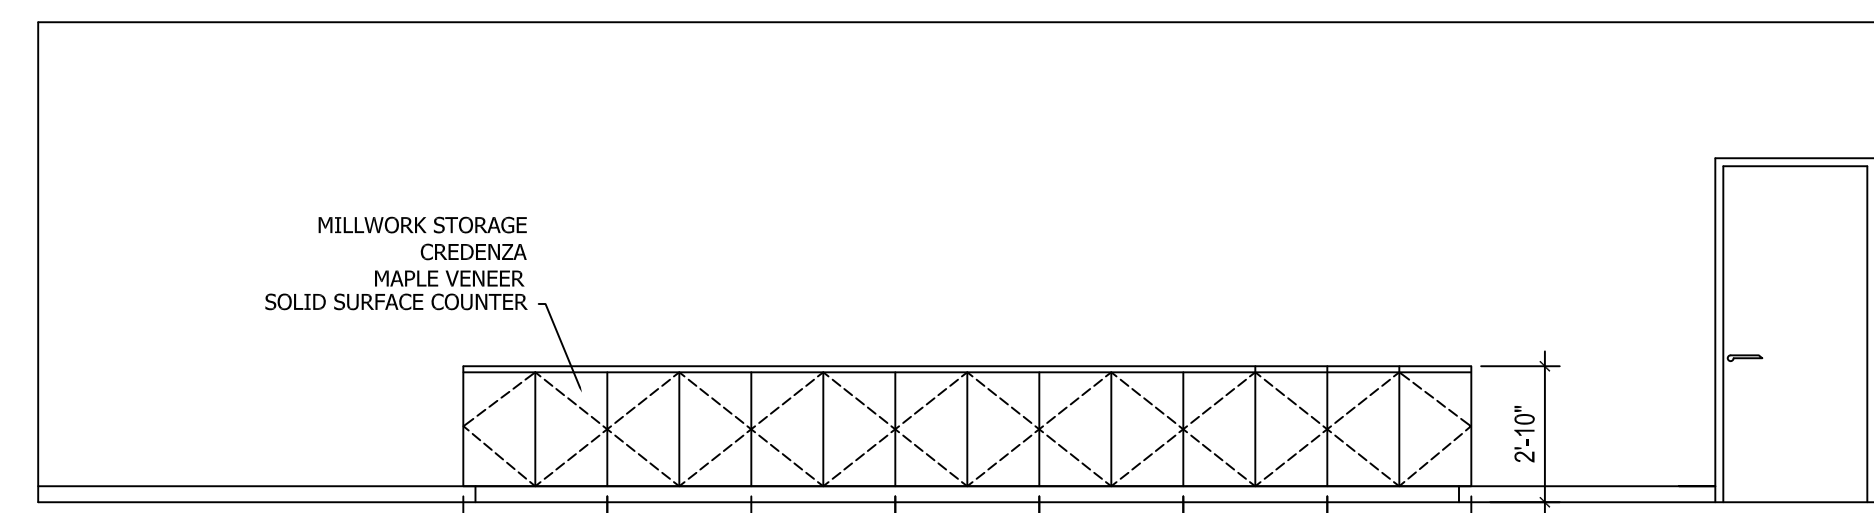


2 RECEPTION/WAITING 101 - CREENZA BEHIND RECEPTION DESK

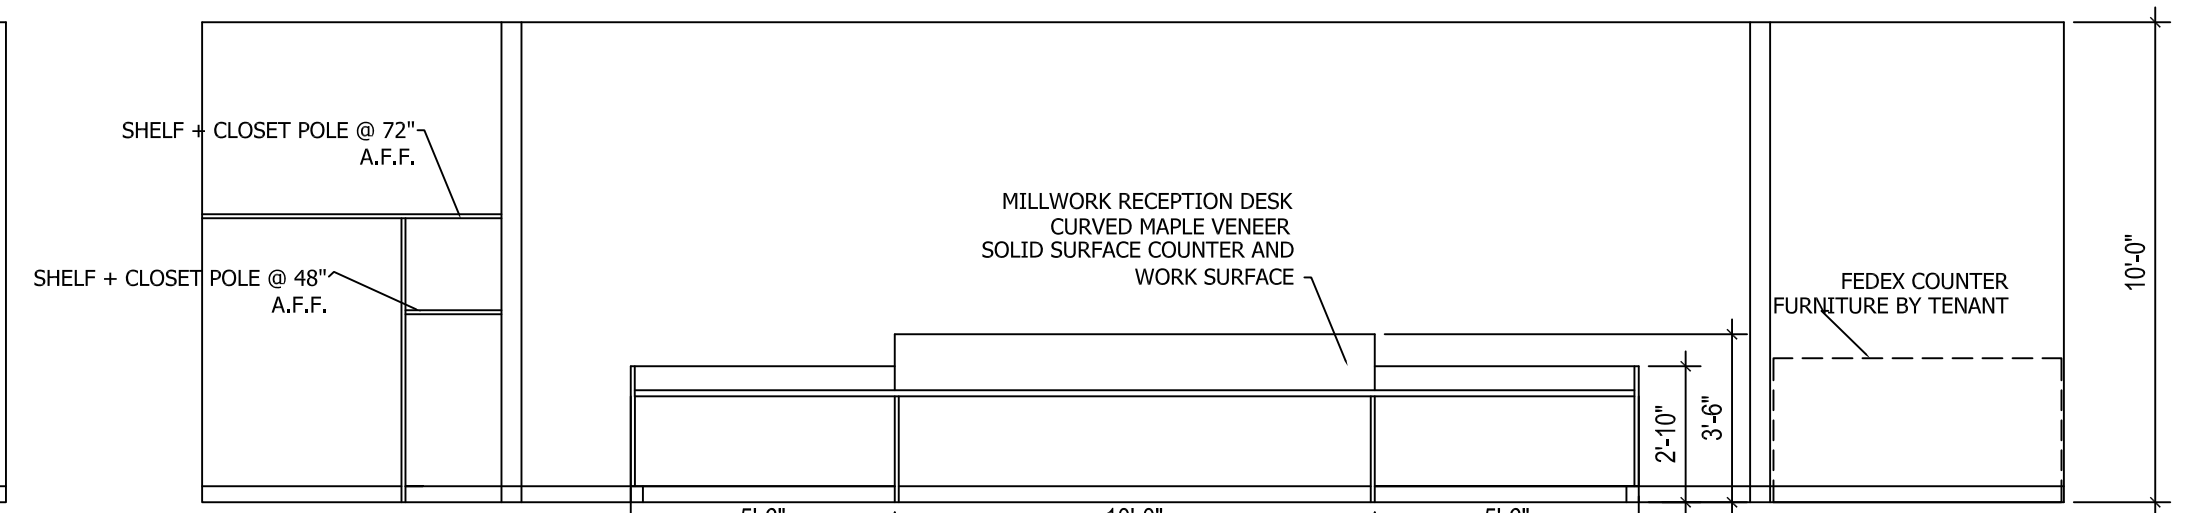


3 RECEPTION/WAITING 101 - COAT STORAGE, RECEPTION DESK AND FEDEX COUNTER

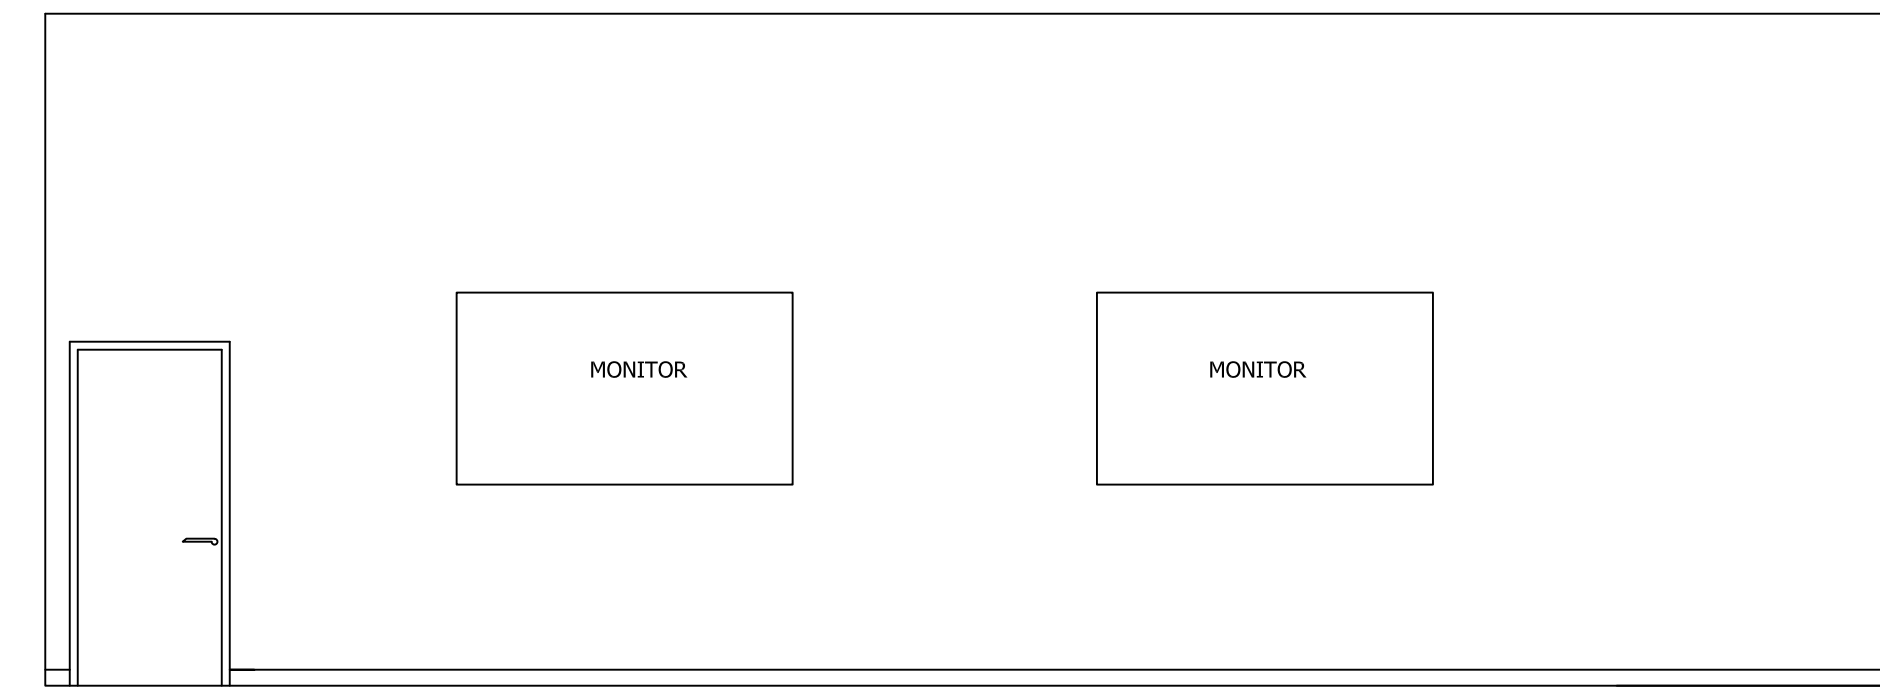


4 MEETING 104

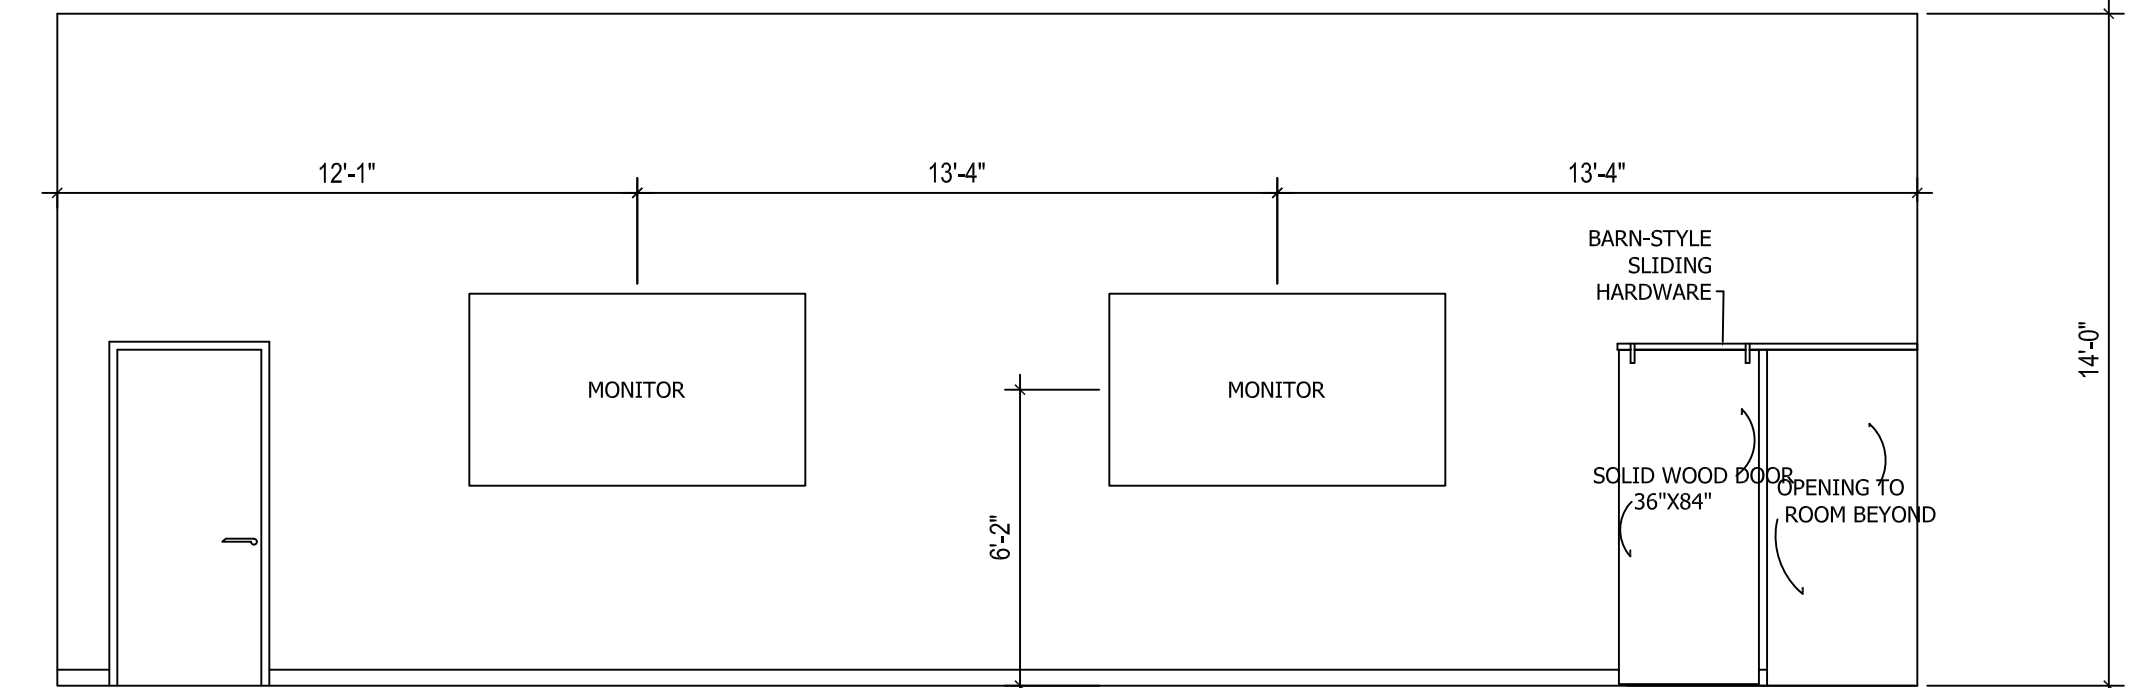


5 MEETING 104

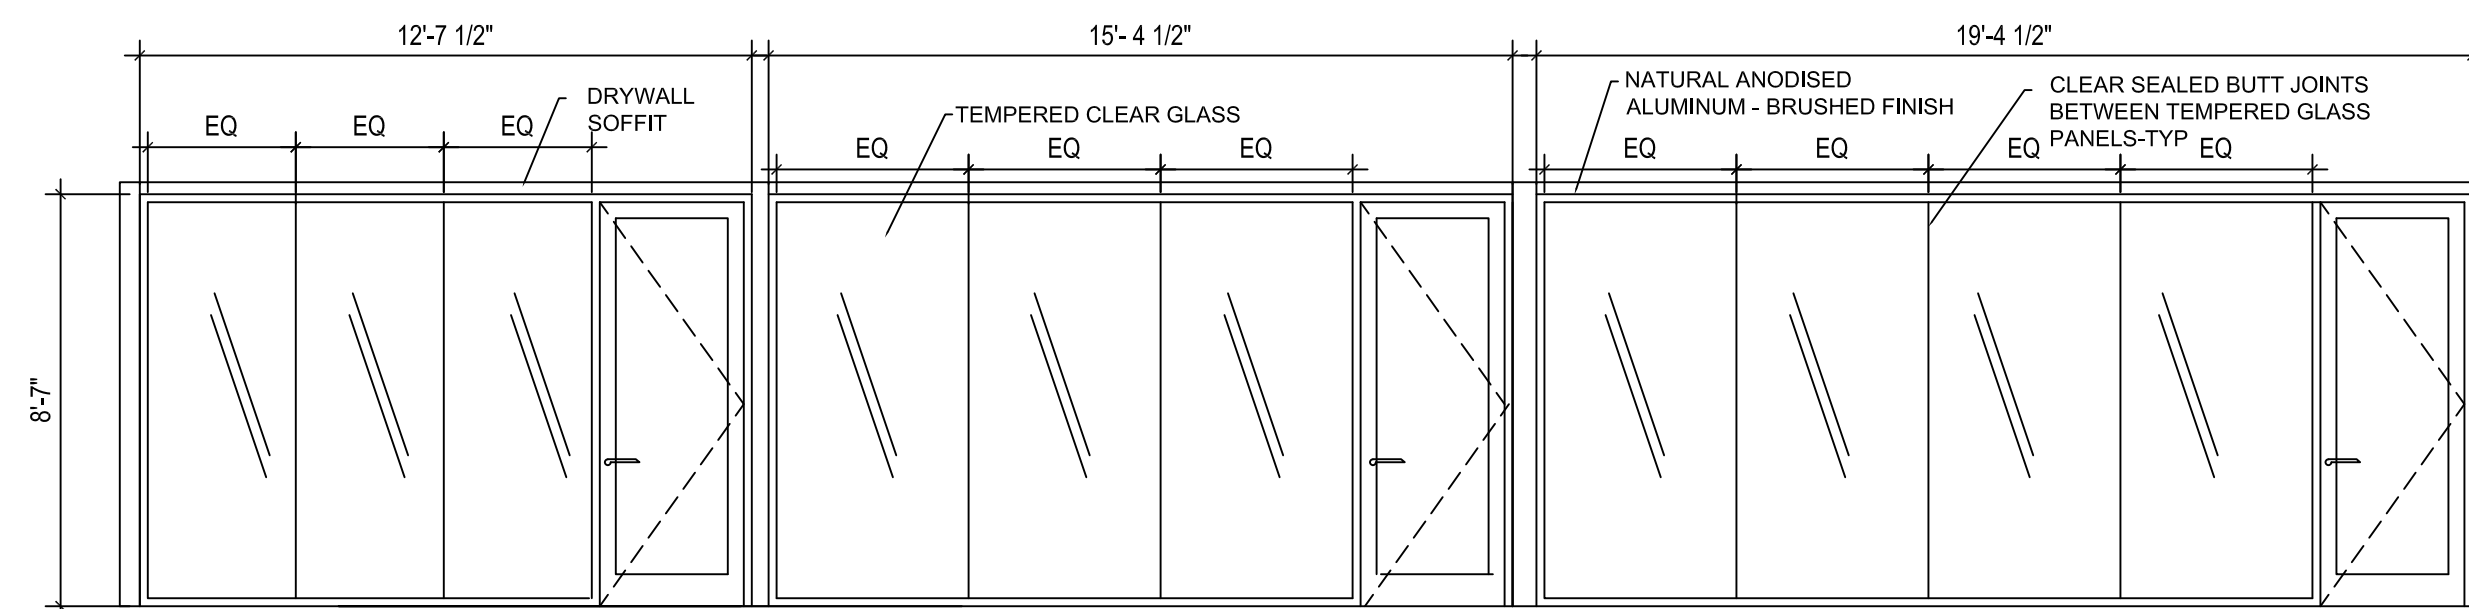


6 TENANT OFFICE 111 MEETING 110 MEETING 109

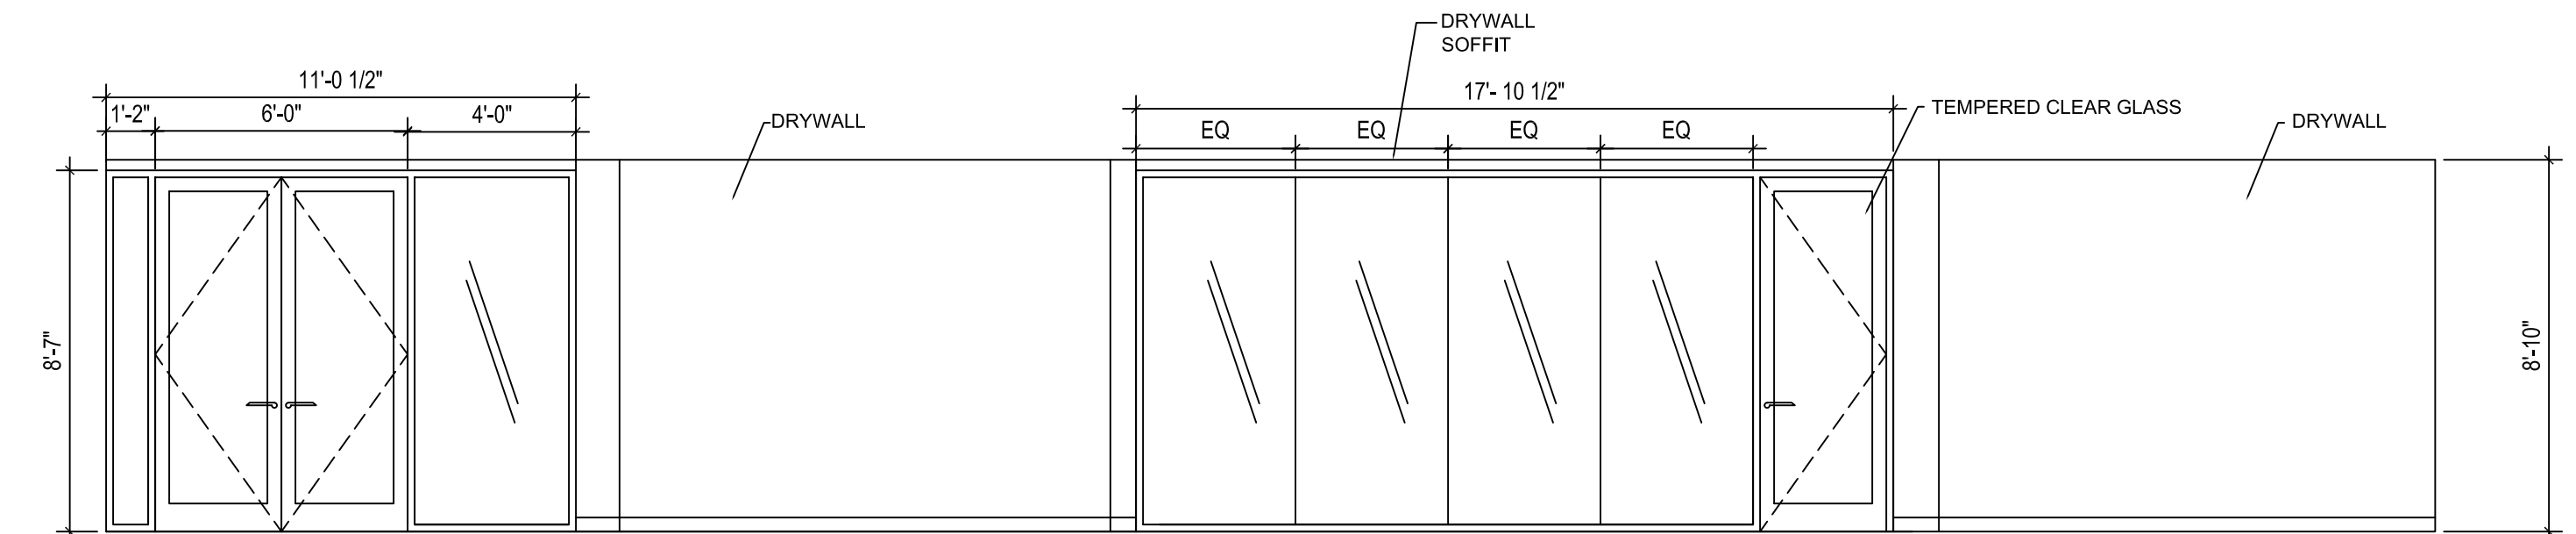

7 RECEPTION/WAITING 101 MEETING 104 STORAGE 105

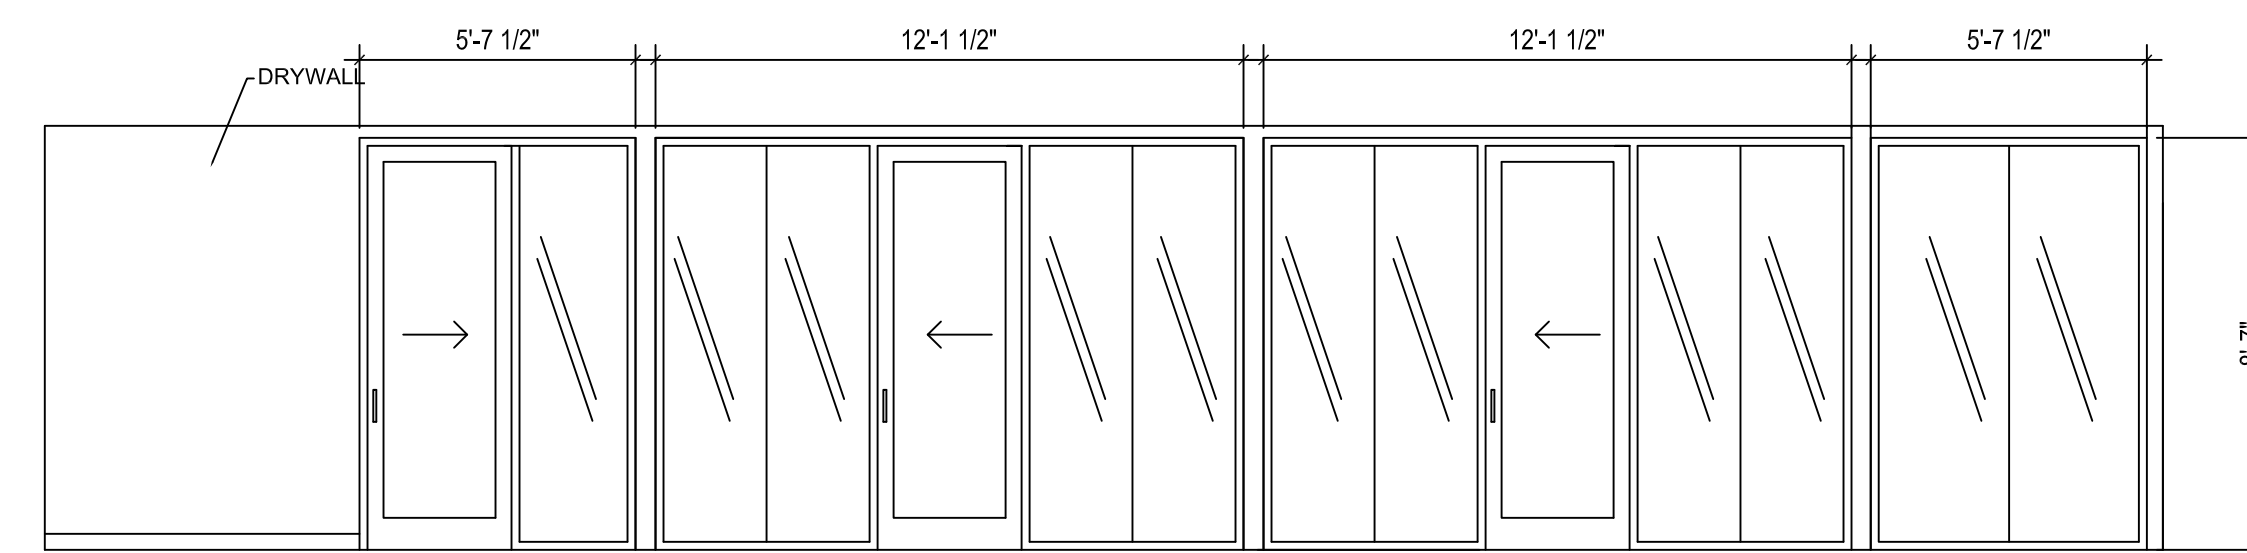

8 COPIER 122 SOLO 121 HUDDLE 120 HUDDLE 119 SOLO 118

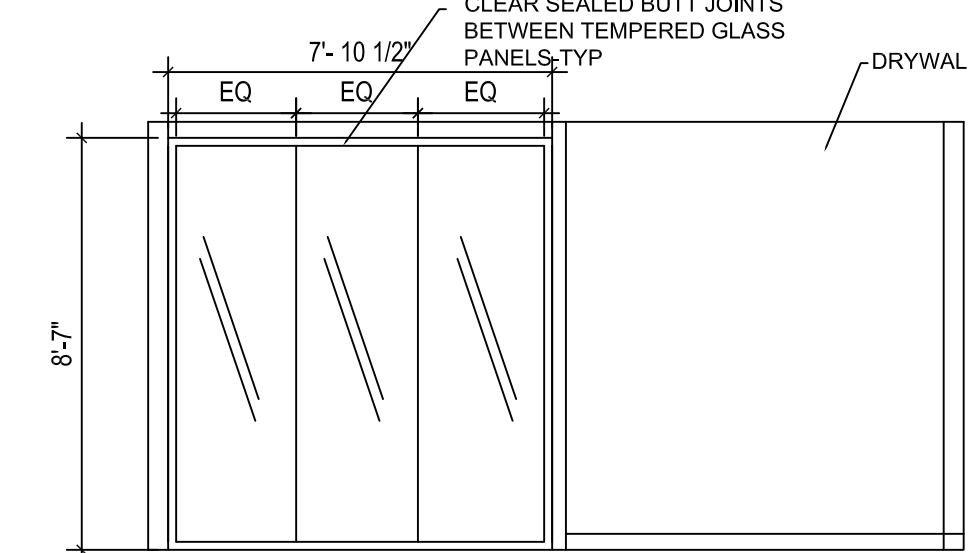

9 OFFICE 123 COPIER 127