

Prepared For:
**NORTHLAND
MANAGEMENT**

Consultant:

Architect:
**ARCHETYPE
architects**
48 Union Wharf Portland, Maine 04101
(207) 772-6022 ARCHETYPE@ARCHETYPEPA.COM

Project:
**CLARK
INSURANCE**
1945 CONGRESS ST
PORTLAND, ME 04102

Revisions:

Date:
Jan 19 2017

Scale:
As indicated


LIFE SAFETY

LS1.1

SEMI-RECESSED FIRE EXTINGUISHER	●
NEW WALL - 1 HOUR	≡≡≡
MAXIMUM TRAVEL DISTANCE TO AN EXIT	⋯⋯⋯
COMMON PATH OF TRAVEL LENGTH	→
EXIT ENTRANCE	↕
EXIT ENTRANCE	→

LIFE SAFETY LEGEND
1/8" = 1'-0"

FIRST FLOOR - 24,400 SQ FT
OCCUPANT LOAD = 24,400 / 100 = 244

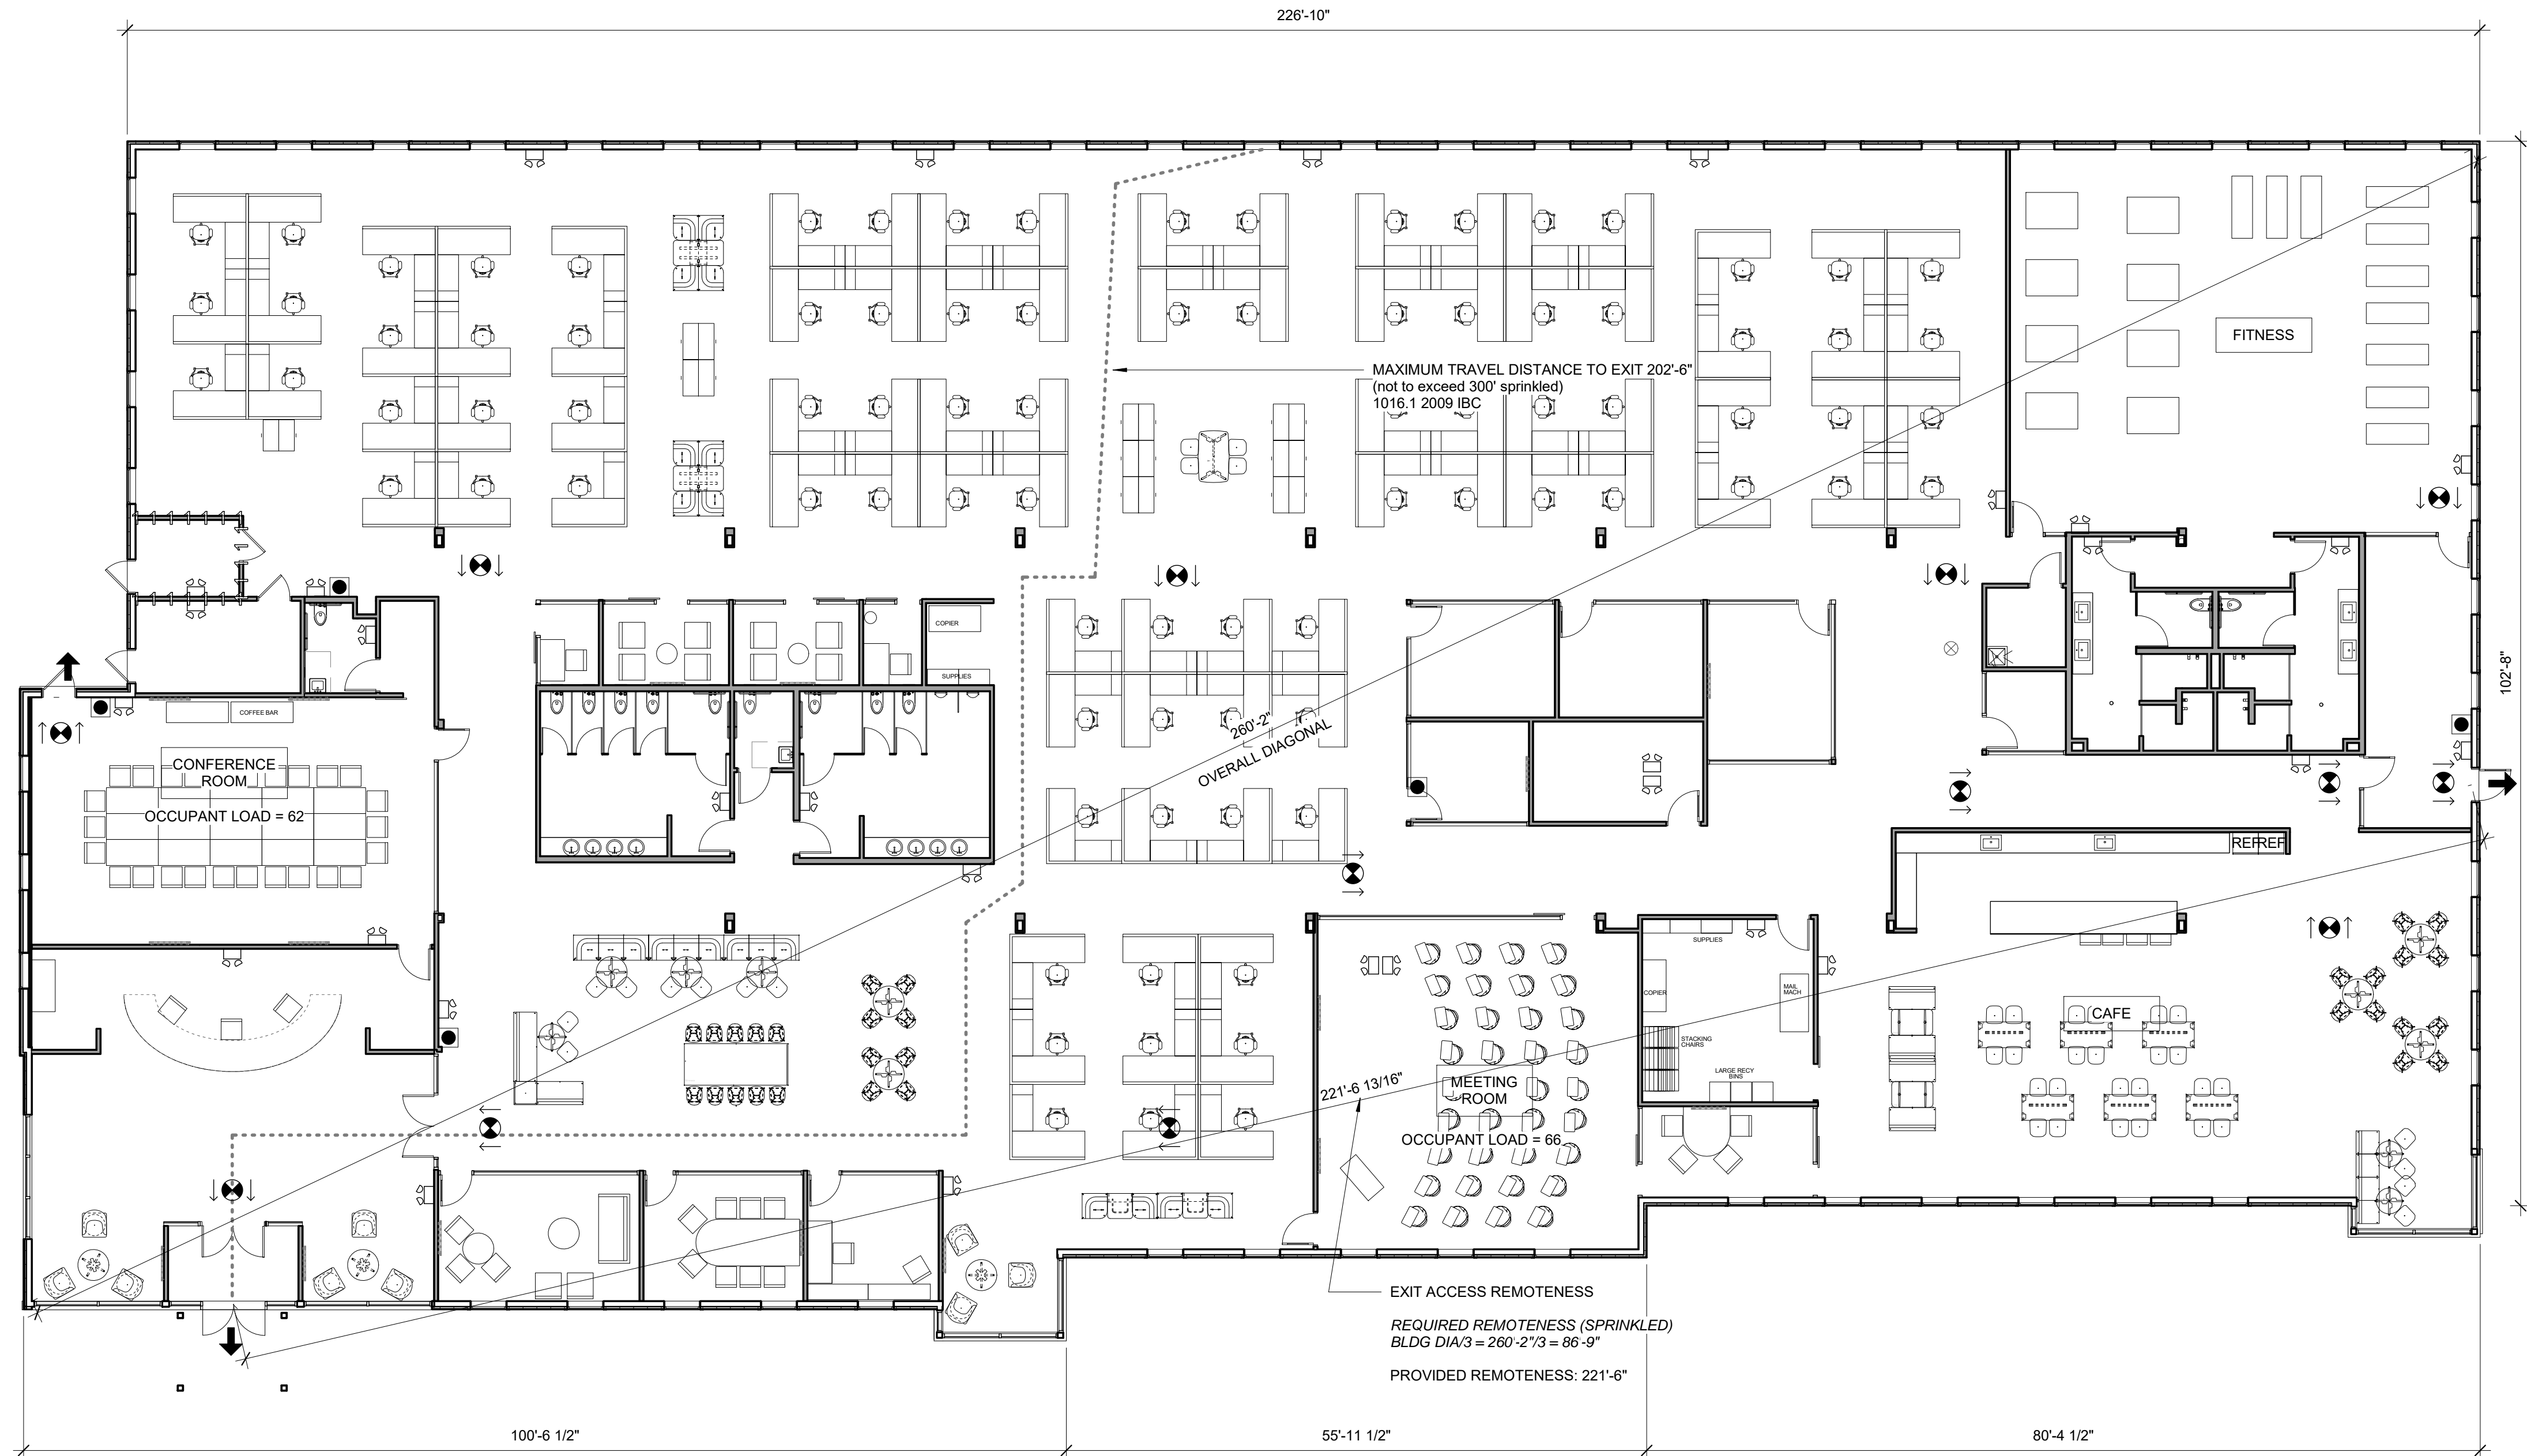

1 | 1ST FLOOR - LIFE SAFETY
3/32" = 1'-0"