



1 BASEMENT FIT OUT
1/8" = 1'-0"

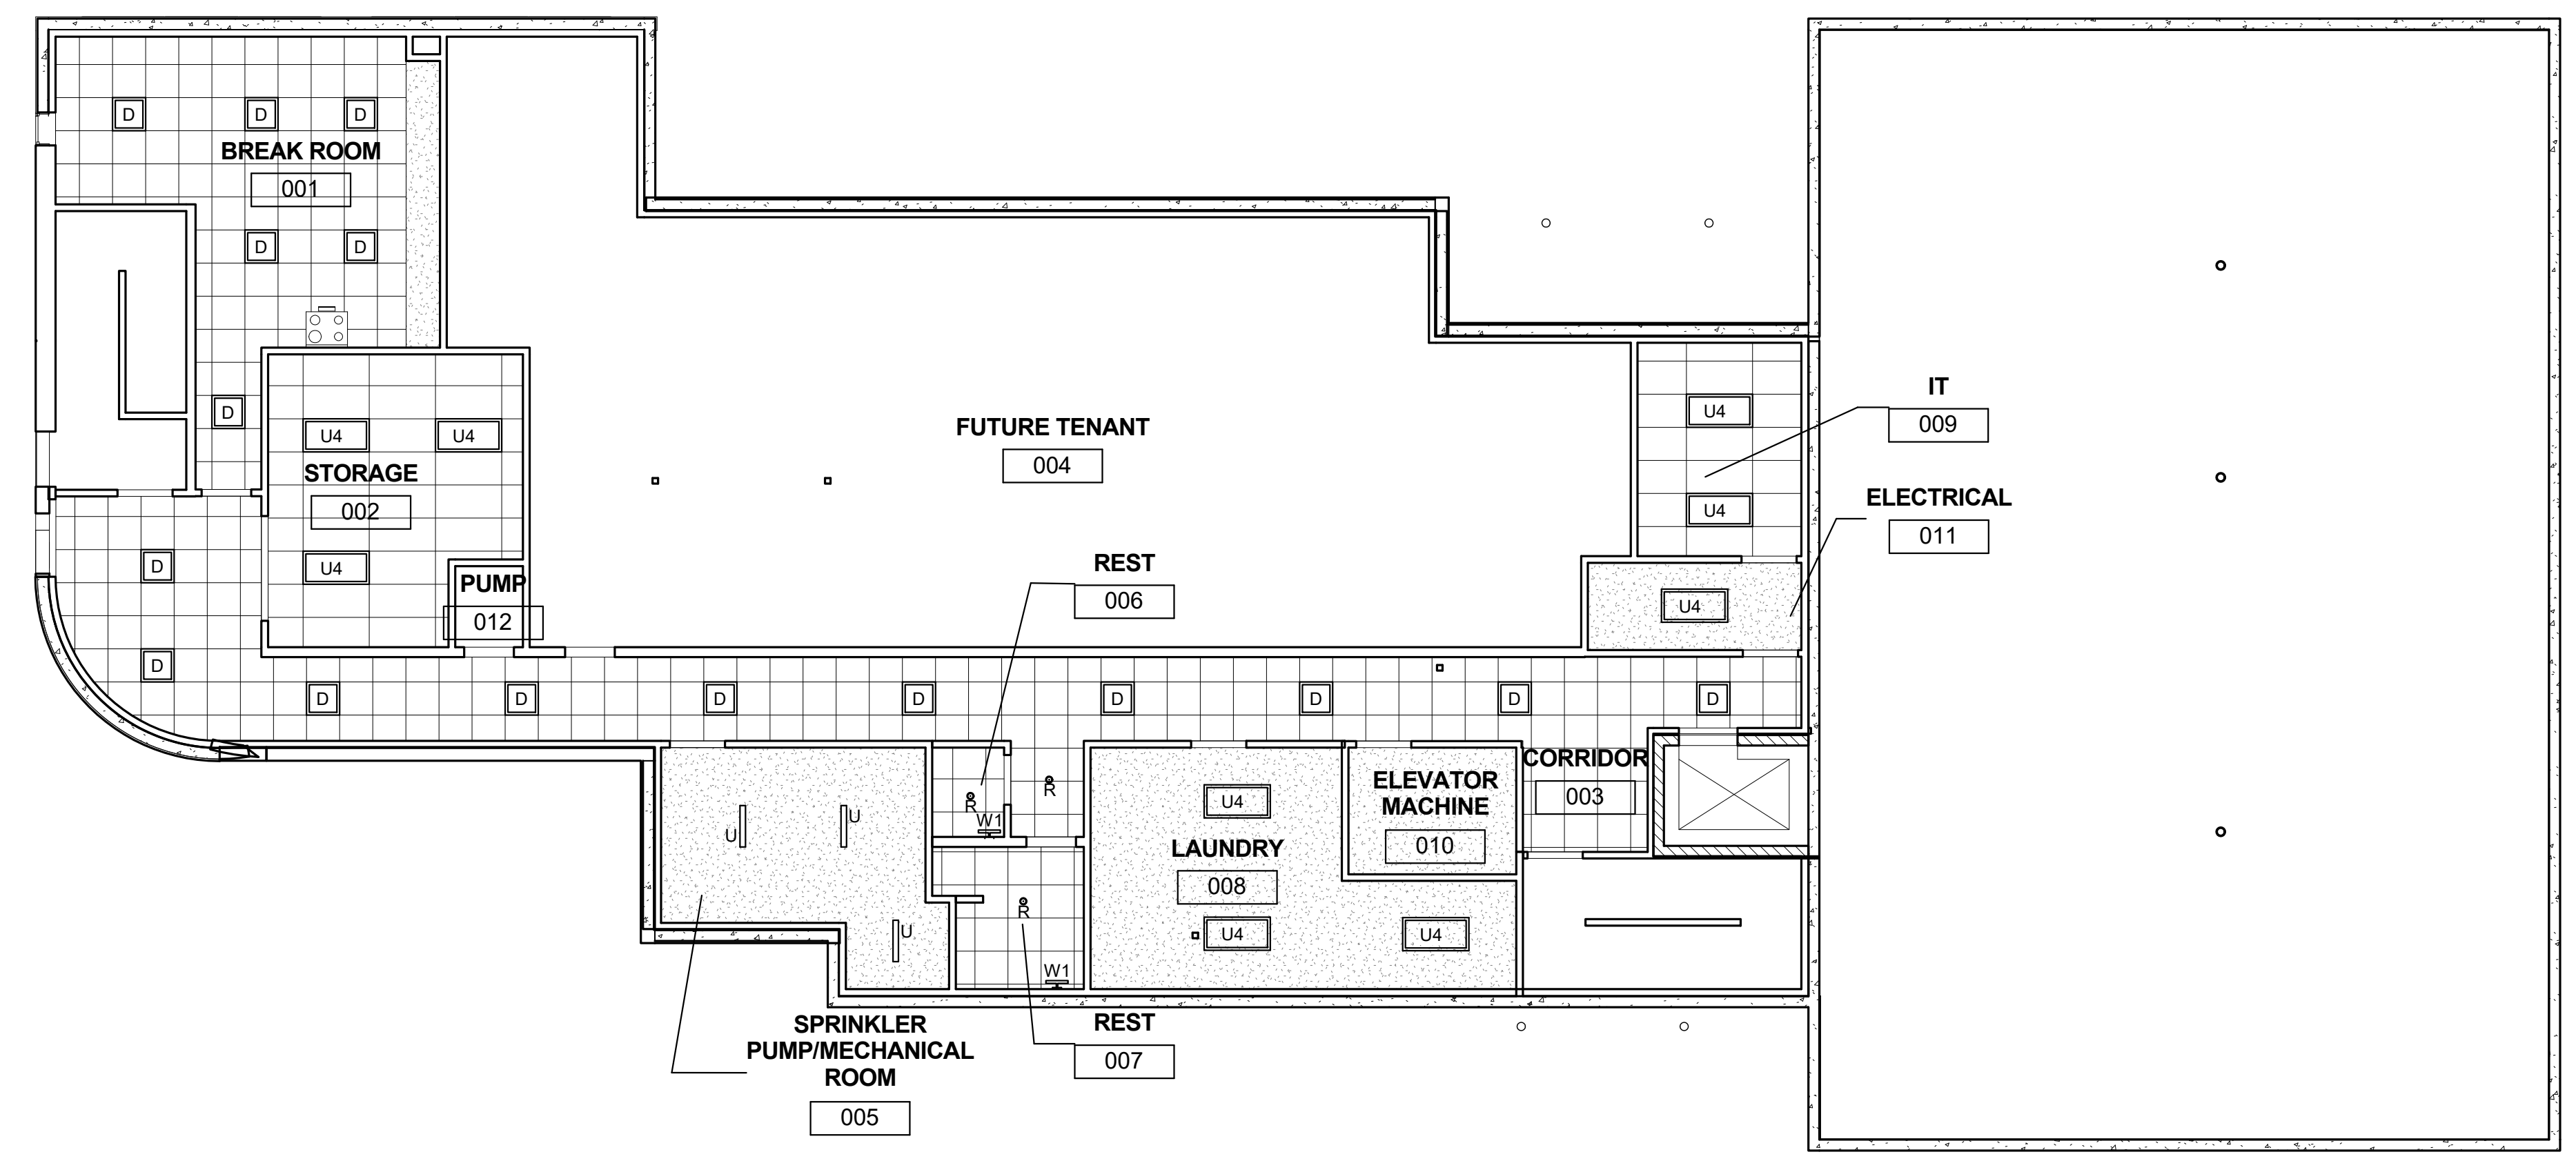

2 BASEMENT CEILING PLAN
1/8" = 1'-0"

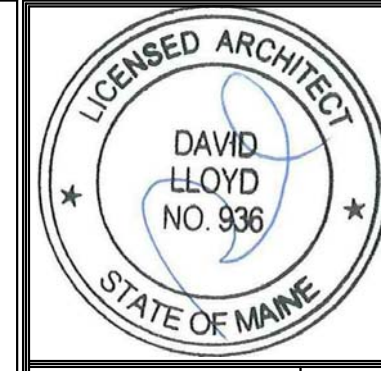

Prepared For:
Diversified Partners LLC

Consultant:
ARCHETYPE architects
48 Union Wharf Portland, Maine 04101
(207) 772-6022 ARCHETYPE@ARCHETYPEPA.COM

Project:
MEDICAL OFFICES
1945 CONGRESS STREET
PORTLAND MAINE

Date: June 13, 2017
Scale: 1/8" = 1'-0"
BASEMENT PLAN

I1.00