

**FINISH SCHEDULE**

#	ROOM NAME	FLOOR	BASE	WALL	REMARKS
<b>BASEMENT CEILING PLAN</b>					
001	BREAK ROOM	VCT	4" VINYL	GYP	
002	STORAGE	SEALED CONCRETE	4" VINYL	GYP	
003	CORRIDOR	VCT	1 x 6 PAINTED WOOD	GYP	
004	FUTURE TENANT	SEALED CONCRETE	4" VINYL	GYP	
005	SPRINKLER PUMP/MECHANICAL ROOM	SEALED CONCRETE	4" VINYL	GYP	
006	REST	VCT	4" VINYL	GYP	
007	REST	VCT	4" VINYL	GYP	
008	LAUNDRY	SEALED CONCRETE	4" VINYL	GYP	
009	IT	SEALED CONCRETE	4" VINYL	GYP	
010	ELEVATOR MACHINE	SEALED CONCRETE	4" VINYL	GYP	
011	ELECTRICAL	SEALED CONCRETE	4" VINYL	GYP	
012	PUMP	SEALED CONCRETE	4" VINYL	GYP	
A	STAIR A	CARPET	WOOD	GYP	
B	STAIR B	CARPET	WOOD	GYP	

**1ST FLOOR CEILING PLAN**

100	VEST.	TILE/INSET WALK OFF MAT	1 x 6 PAINTED WOOD	GYP	
101	LOBBY	TILE	1 x 6 PAINTED WOOD	GYP	
102	WAITING	VCT	4" VINYL	GYP	
103	ADMIN	VCT	4" VINYL	GYP	
104	CORRIDOR	VCT	4" VINYL	GYP	
105	OFFICE	VCT	4" VINYL	GYP	
106	REST	VCT	4" VINYL	GYP	
107	EXAM	VCT	4" VINYL	GYP	
108	EXAM	VCT	4" VINYL	GYP	
109	REST	VCT	4" VINYL	GYP	
110	EXAM	VCT	4" VINYL	GYP	
111	EXAM	VCT	4" VINYL	GYP	
112	EXAM	VCT	4" VINYL	GYP	
113	EXAM	VCT	4" VINYL	GYP	
114	OFFICE	VCT	4" VINYL	GYP	
115	STOR	VCT	4" VINYL	GYP	
116	CLEAN	VCT	4" VINYL	GYP	
117	DIRTY	VCT	4" VINYL	GYP	
118	OFFICE	VCT	4" VINYL	GYP	
119	REST	VCT	4" VINYL	GYP	
120	OFFICE	VCT	4" VINYL	GYP	
121	OFFICE	VCT	4" VINYL	GYP	
122	OFFICE	VCT	4" VINYL	GYP	
123	WORK	VCT	4" VINYL	GYP	
124	CONF.	VCT	4" VINYL	GYP	
125	OFFICE	VCT	4" VINYL	GYP	
126	OFFICE	VCT	4" VINYL	GYP	
127	OFFICE	VCT	4" VINYL	GYP	
127	CL	VCT	4" VINYL	GYP	
128	STOR	VCT	4" VINYL	GYP	
129	CL	VCT	4" VINYL	GYP	
143	JAN	VCT	4" VINYL	GYP	
242	FUTURE TENANT	SEALED CONCRETE	4" VINYL	GYP	
C	REST	VCT	4" VINYL	GYP	


**SECOND FLOOR CEILING PLAN**

013	STAIR				
144	Room				
149	Room				
200	STORE / LOBBY	LVT	1 x 6 PAINTED WOOD	GYP	
201	REST	TILE	1 x 6 PAINTED WOOD	GYP	
202	REST	TILE	1 x 6 PAINTED WOOD	GYP	
203	NUMB	VCT	4" VINYL	GYP	
204	CORRIDOR	VCT	4" VINYL	GYP	
205	PHOTO	VCT	4" VINYL	GYP	
206	EXAM	VCT	4" VINYL	GYP / FRP	
207	EXAM	VCT	4" VINYL	GYP / FRP	
208	BODY SCULPT	VCT	4" VINYL	GYP	
209	INJECT	VCT	4" VINYL	GYP	
210	EXAM	VCT	4" VINYL	GYP	
211	REST	VCT	4" VINYL	GYP	
212	OFFICE	VCT	4" VINYL	GYP	
213	PHYS PROV	VCT	4" VINYL	GYP	
214	CLEAN	VCT	4" VINYL	GYP	
215	EXAM	VCT	4" VINYL	GYP	
216	OFFICE	VCT	4" VINYL	GYP	
217	EXAM	VCT	4" VINYL	GYP	
218	DIRTY	VCT	4" VINYL	GYP	
219	BODY SCULPT	VCT	4" VINYL	GYP	
220	EXAM	VCT	4" VINYL	GYP	
221	EXAM	VCT	4" VINYL	GYP / FRP	
222	EXAM	VCT	4" VINYL	GYP	
223	EXAM	VCT	4" VINYL	GYP	
224	EXAM	VCT	4" VINYL	GYP / FRP	
225	PHOTO/ VITALS	VCT	4" VINYL	GYP	
226	CHECK OUT	VCT	4" VINYL	GYP	
227	CHECK OUT	VCT	4" VINYL	GYP	
228	CHECK OUT	VCT	4" VINYL	GYP	
229	REST	VCT	4" VINYL	GYP	
230	JAN	VCT	4" VINYL	GYP	

NOTES:  
 -NO TRANSITIONS IN MEDICAL OFFICE AREAS  
 -CONTRACTOR TO PROVIDE ALLOWANCE FOR MOISTURE MITIGATION TOPICAL TREATMENT WHERE VCT IS OVER CONCRETE  
 -ELEVATOR FLOOR TO BE LVT

**FINISH SCHEDULE**

#	ROOM NAME	FLOOR	BASE	WALL	REMARKS

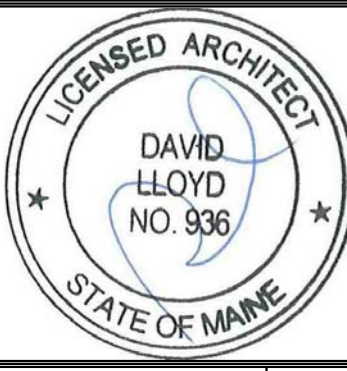

Prepared For:  
**Diversified Partners LLC**

Consultant:  
**ARCHETYPE architects**  
 48 Union Wharf Portland, Maine 04101  
 (207) 772-0022 ARCHETYPE@ARCHETYPEPA.COM

Project:  
**MEDICAL OFFICES**  
 1945 CONGRESS STREET  
 PORTLAND MAINE

Revisions:

Date: June 13, 2017  
 Scale:  
**FINISH SCHEDULE**

**11.03**