



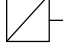

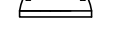









 


LEGEND

S	SINGLE POLE SWITCH - MOUNTED 48" AFF TO TOP
S₃	THREE WAY SWITCH - MOUNTED 48" AFF TO TOP
S₄	FOUR WAY SWITCH - MOUNTED 48" TO TOP
S_M	MOTION SENSING SWITCH - MOUNTED 48" TO TOP
	SPECIALTY OUTLET 30A AND UP - DEPENDANT ON EQUIPMENT - SEE PANEL SCHEDULE
	GFI RECEPTACLE - MOUNTED 18" AFF TO CENTER UNLESS NOTED OTHERWISE
	DUPLEX OUTLET - MOUNTED 18" AFF TO CENTER UNLESS NOTED OTHERWISE
	DOUBLE DUPLEX OUTLET -MOUNTED 18" AFF TO CENTER UNLESS NOTED OTHERWISE
J	JUNCTION BOX - SIZED AS REQUIRED
	DISCONNECT SWITCH - FUSED AS REQUIRED (DIAGONAL LINE INDICATES FUSED)
	EXIT LIGHT W/ LED LAMPS
	EMERGENCY LIGHT BATTERY UNIT
	DATA OUTLET LOCATION (SINGLE CABLE)
	DATA OUTLET LOCATION (TWO CABLES)
	FLOOR BOX POWER
	CEILING MOTION SENSOR
R	RELAY
GFI	GROUND FAULT INTERRUPTER W/ SURGE SUPPRESSION
EWC	ELECTRIC WATER COOLER
EF	EXHAUST FAN
WP	WEATHERPROOF
TV	TV/COAX/RG6 DROP
FBO	FURNISHED BY OTHERS
C	COUNTER HEIGHT (SEE MILLWORK DRAWINGS)
H	HOSPITAL GRADE DEVICE W/ RED FACEPLATE
IG	ISOLATED GROUND DEVICE
FB	FLOOR BOX
DTT	DRY TYPE TRANSFORMER
FIRE ALARM SYSTEM	
F	MANUAL PULL STATION - MOUNTED 48" AFF TO CENTER
	HORN STROBE UNIT - MOUNT 80" AFF TO CENTER - EXCEPTION NO CLOSER THAN 6' TO CEILING
	VISUAL STROBE ONLY UNIT - MOUNT 80" AFF TO CENTER
	SMOKE DETECTOR
	SMOKE/CO COMBINATION DETECTOR
	HEAT DETECTOR
T	SPRINKLER TAMPER SWITCH
FL	SPRINKLER WATERFLOW SWITCH
ANN	FIRE ALARM ANNUNCIATOR
FACP	FIRE ALARM CONTROL PANEL



B.H. Milliken
ELECTRICAL CONTRACTORS

235 PRESUMPCOT STREET
PORTLAND, MAINE
04103
207.879.1877

MEDICAL OFFICES
DR. BEDECS
1945 CONGRESS STREET
PORTLAND, MAINE

TITLE:

LEGEND

SCALE: NTS

DATE: 4/5/17

SHEET:

E-000