




Ranor Mechanical
P.O. Box 5036
362 Main Street
North Jay, ME 04262

PROJECT NAME & OWNER

Dr Bedecs
Congress Street
Portland Me

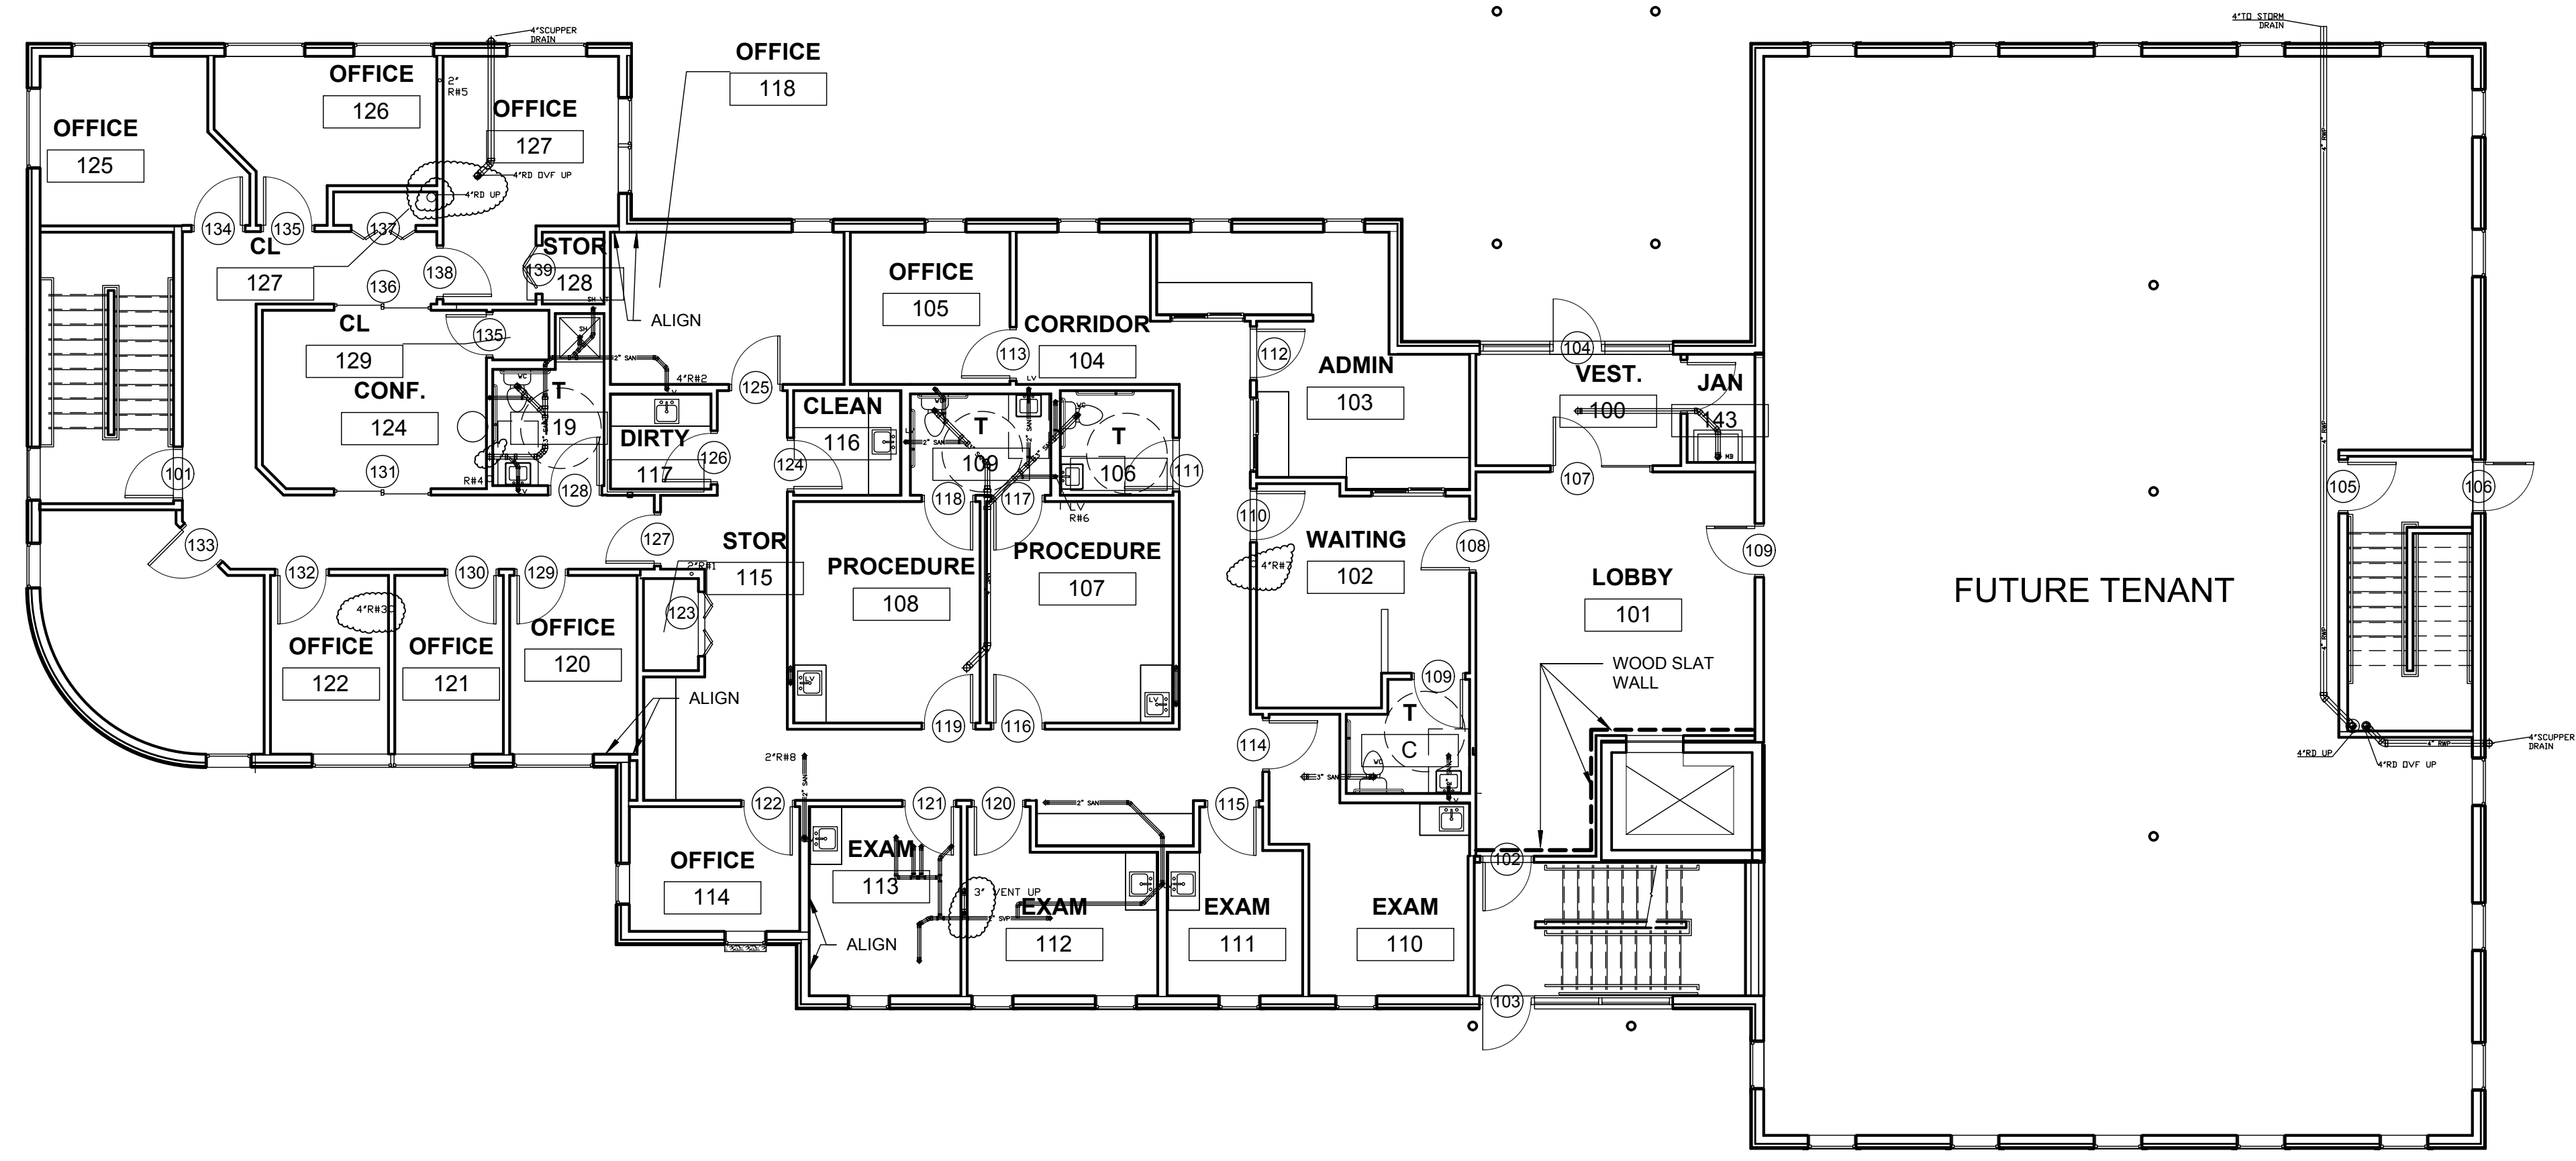

REVISION	DATE	DESCRIPTION

SCALE: 1/8" = 1'
 PROJECT NO: ###
 CAD DWG FILE: DB 1ST FLOOR - FIT OUT.dwg
 DRAWN BY: RSTP
 CHK'D BY: ###
 COPYRIGHT:

SHEET TITLE
AG SAN P-102