




Ranor Mechanical
P.O. Box 5036
362 Main Street
North Jay, ME 04262

PROJECT NAME & OWNER

Dr Bedecs
Congress Street
Portland Me

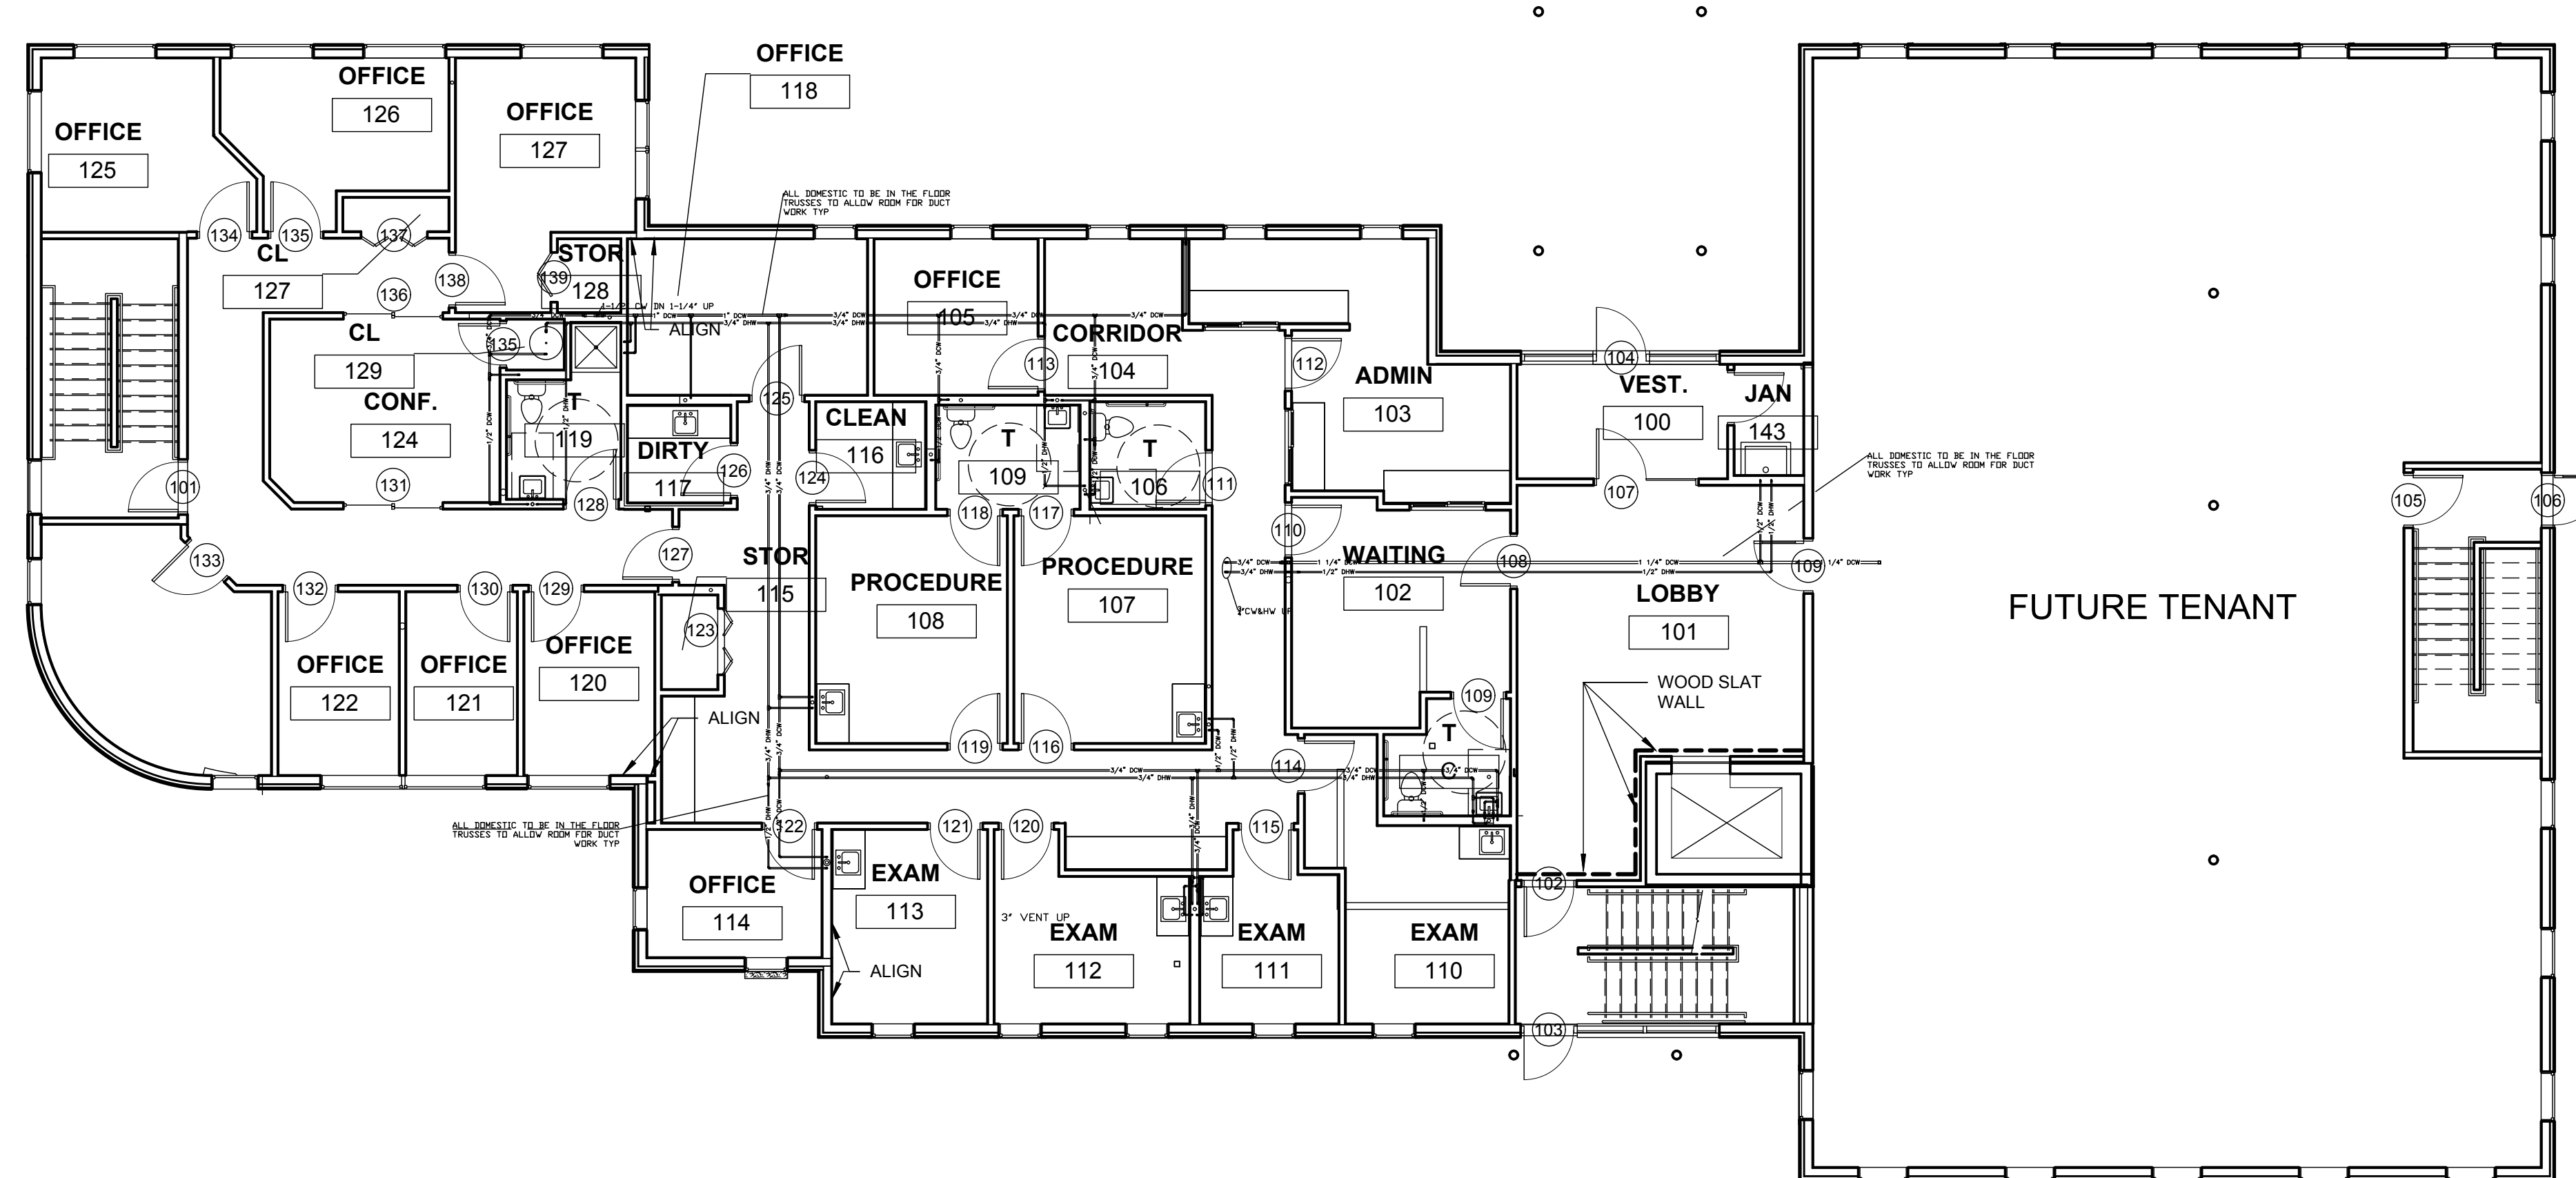

| REVISION | DATE | DESCRIPTION |
|----------|------|-------------|
| | | |
| | | |
| | | |
| | | |

SCALE: 1/8" = 1'
PROJECT NO: ###
CAD DWG FILE: DB 1ST FLOOR - FIT OUT.dwg
DRAWN BY: RSTP
CHK'D BY: ###
COPYRIGHT:

SHEET TITLE
DW P-103