




Ranor Mechanical
P.O. Box 5036
962 Main Street
North Jay, ME 04262

PROJECT NAME & OWNER

Dr Bedecs
Congress Street
Portland Me

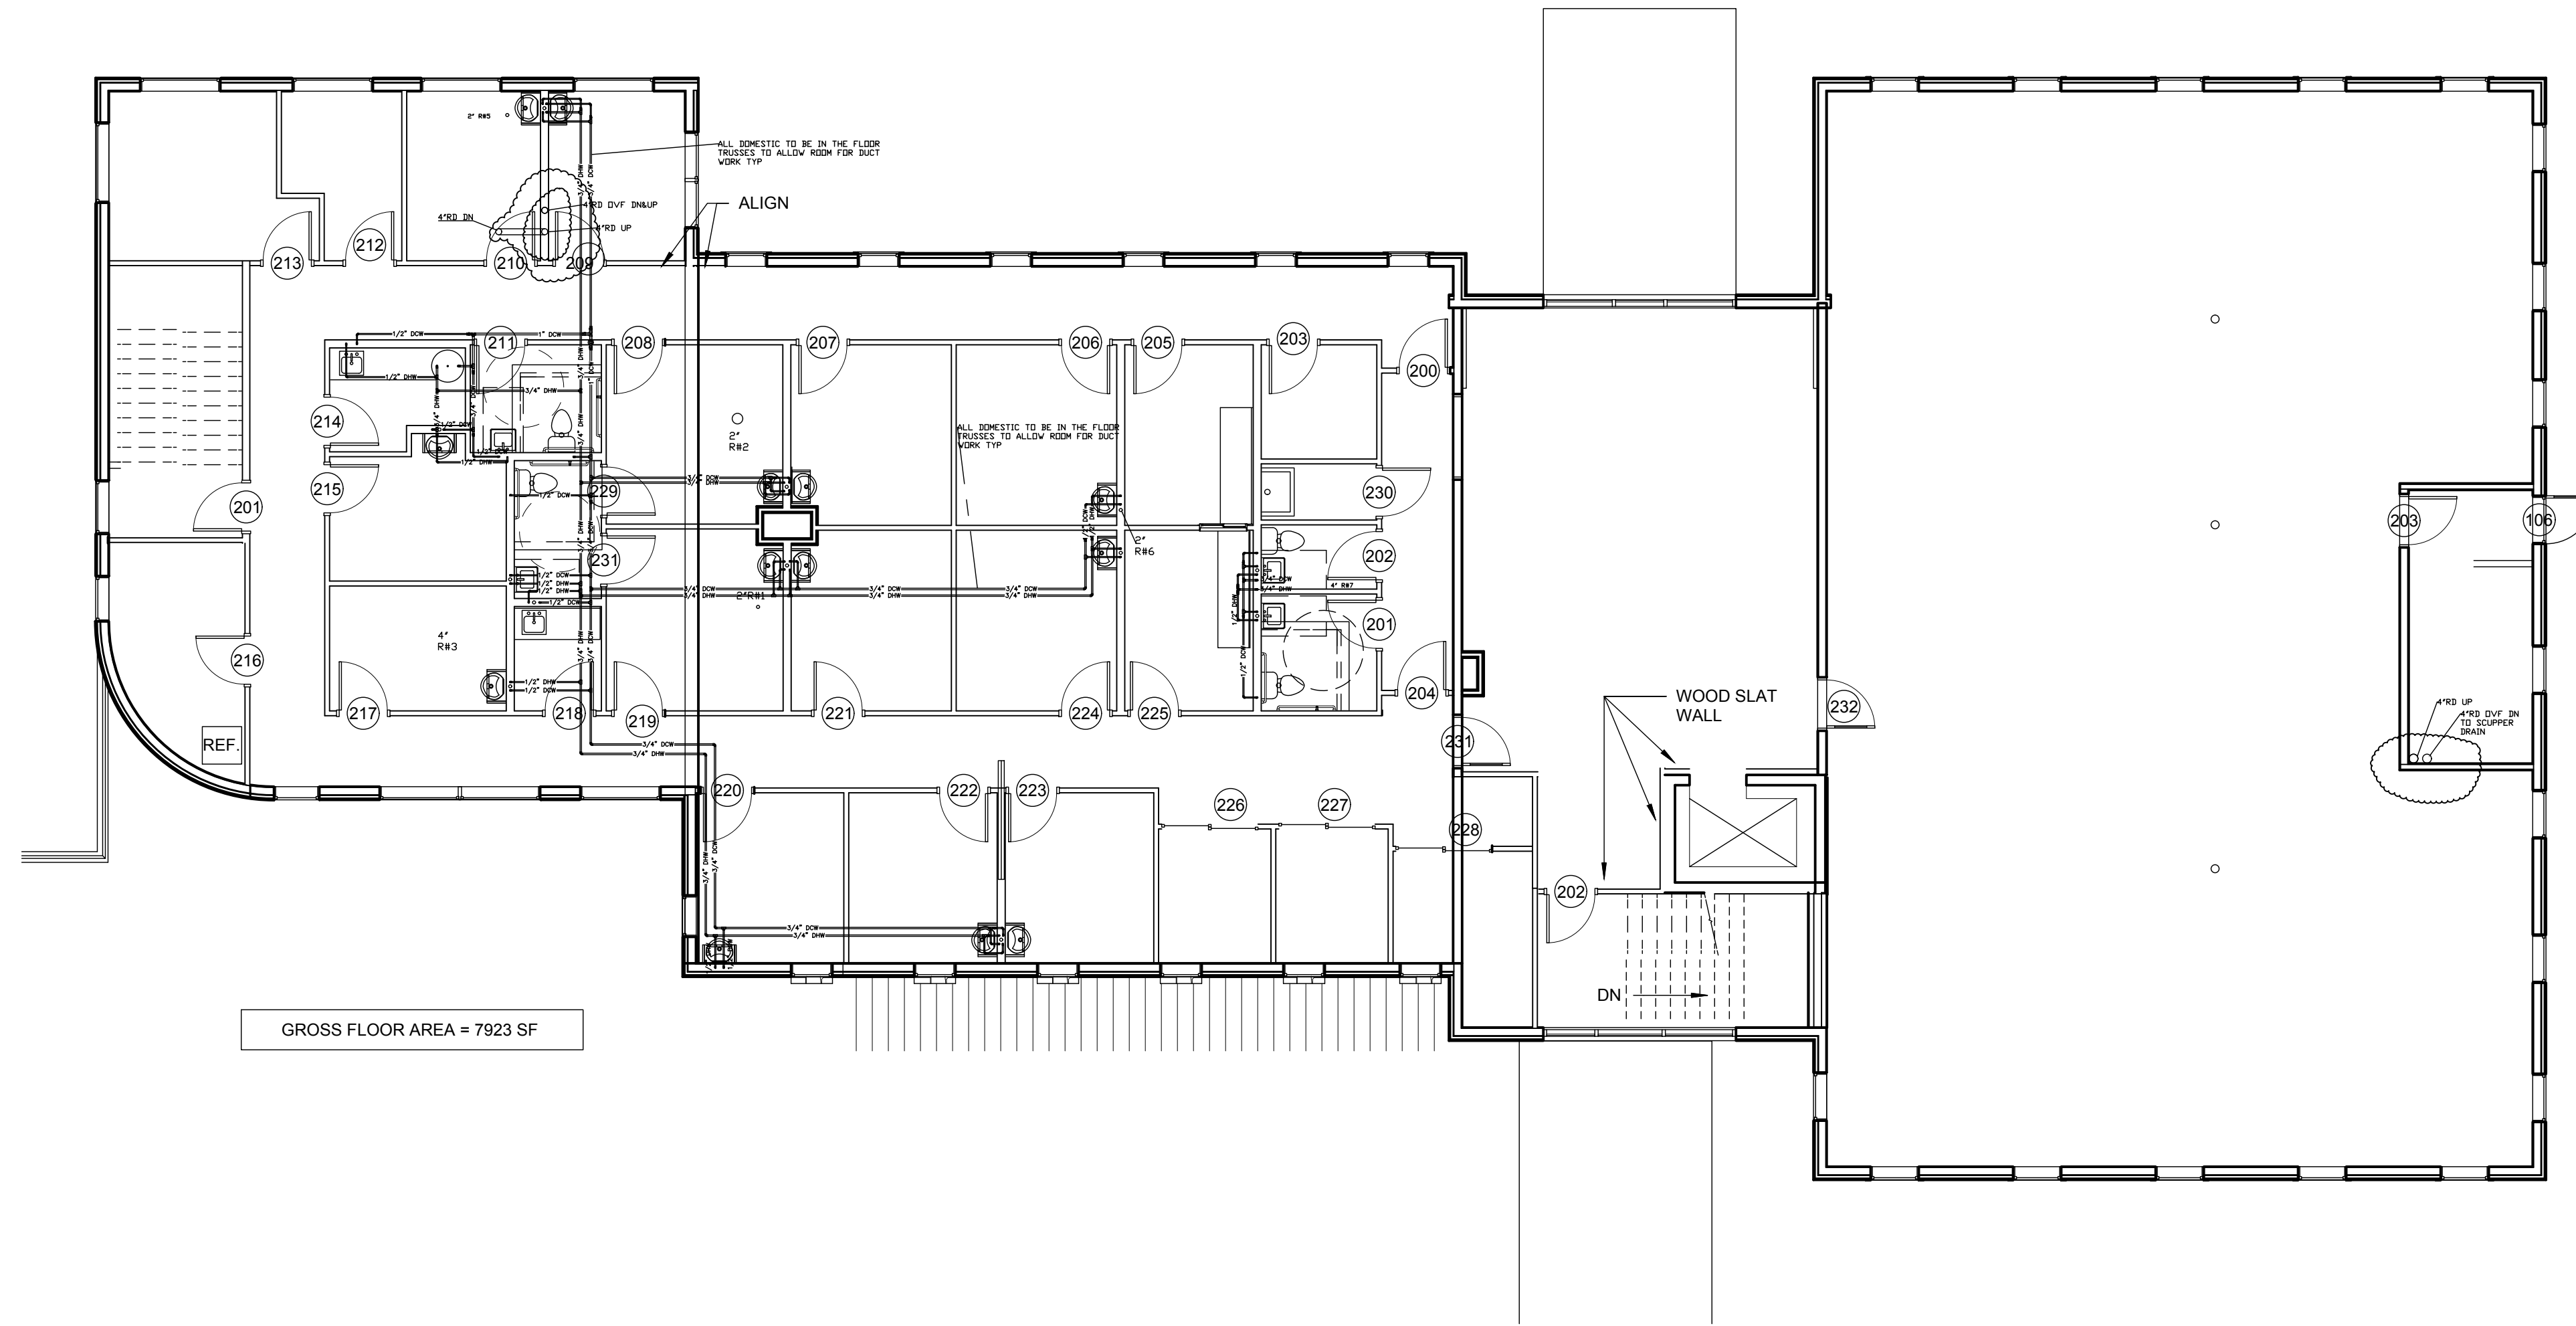

REVISION	DATE	DESCRIPTION

SCALE: 1/8" = 1'
PROJECT NO: ###
CAD DWG FILE: DB 2ND FLOOR -FIT OUT.dwg
DRAWN BY: RSTP
CHK'D BY: ###
COPYRIGHT:

SHEET TITLE
DW P-105