



1 | 2ND FLOOR -FIT OUT
1/8" = 1'-0"

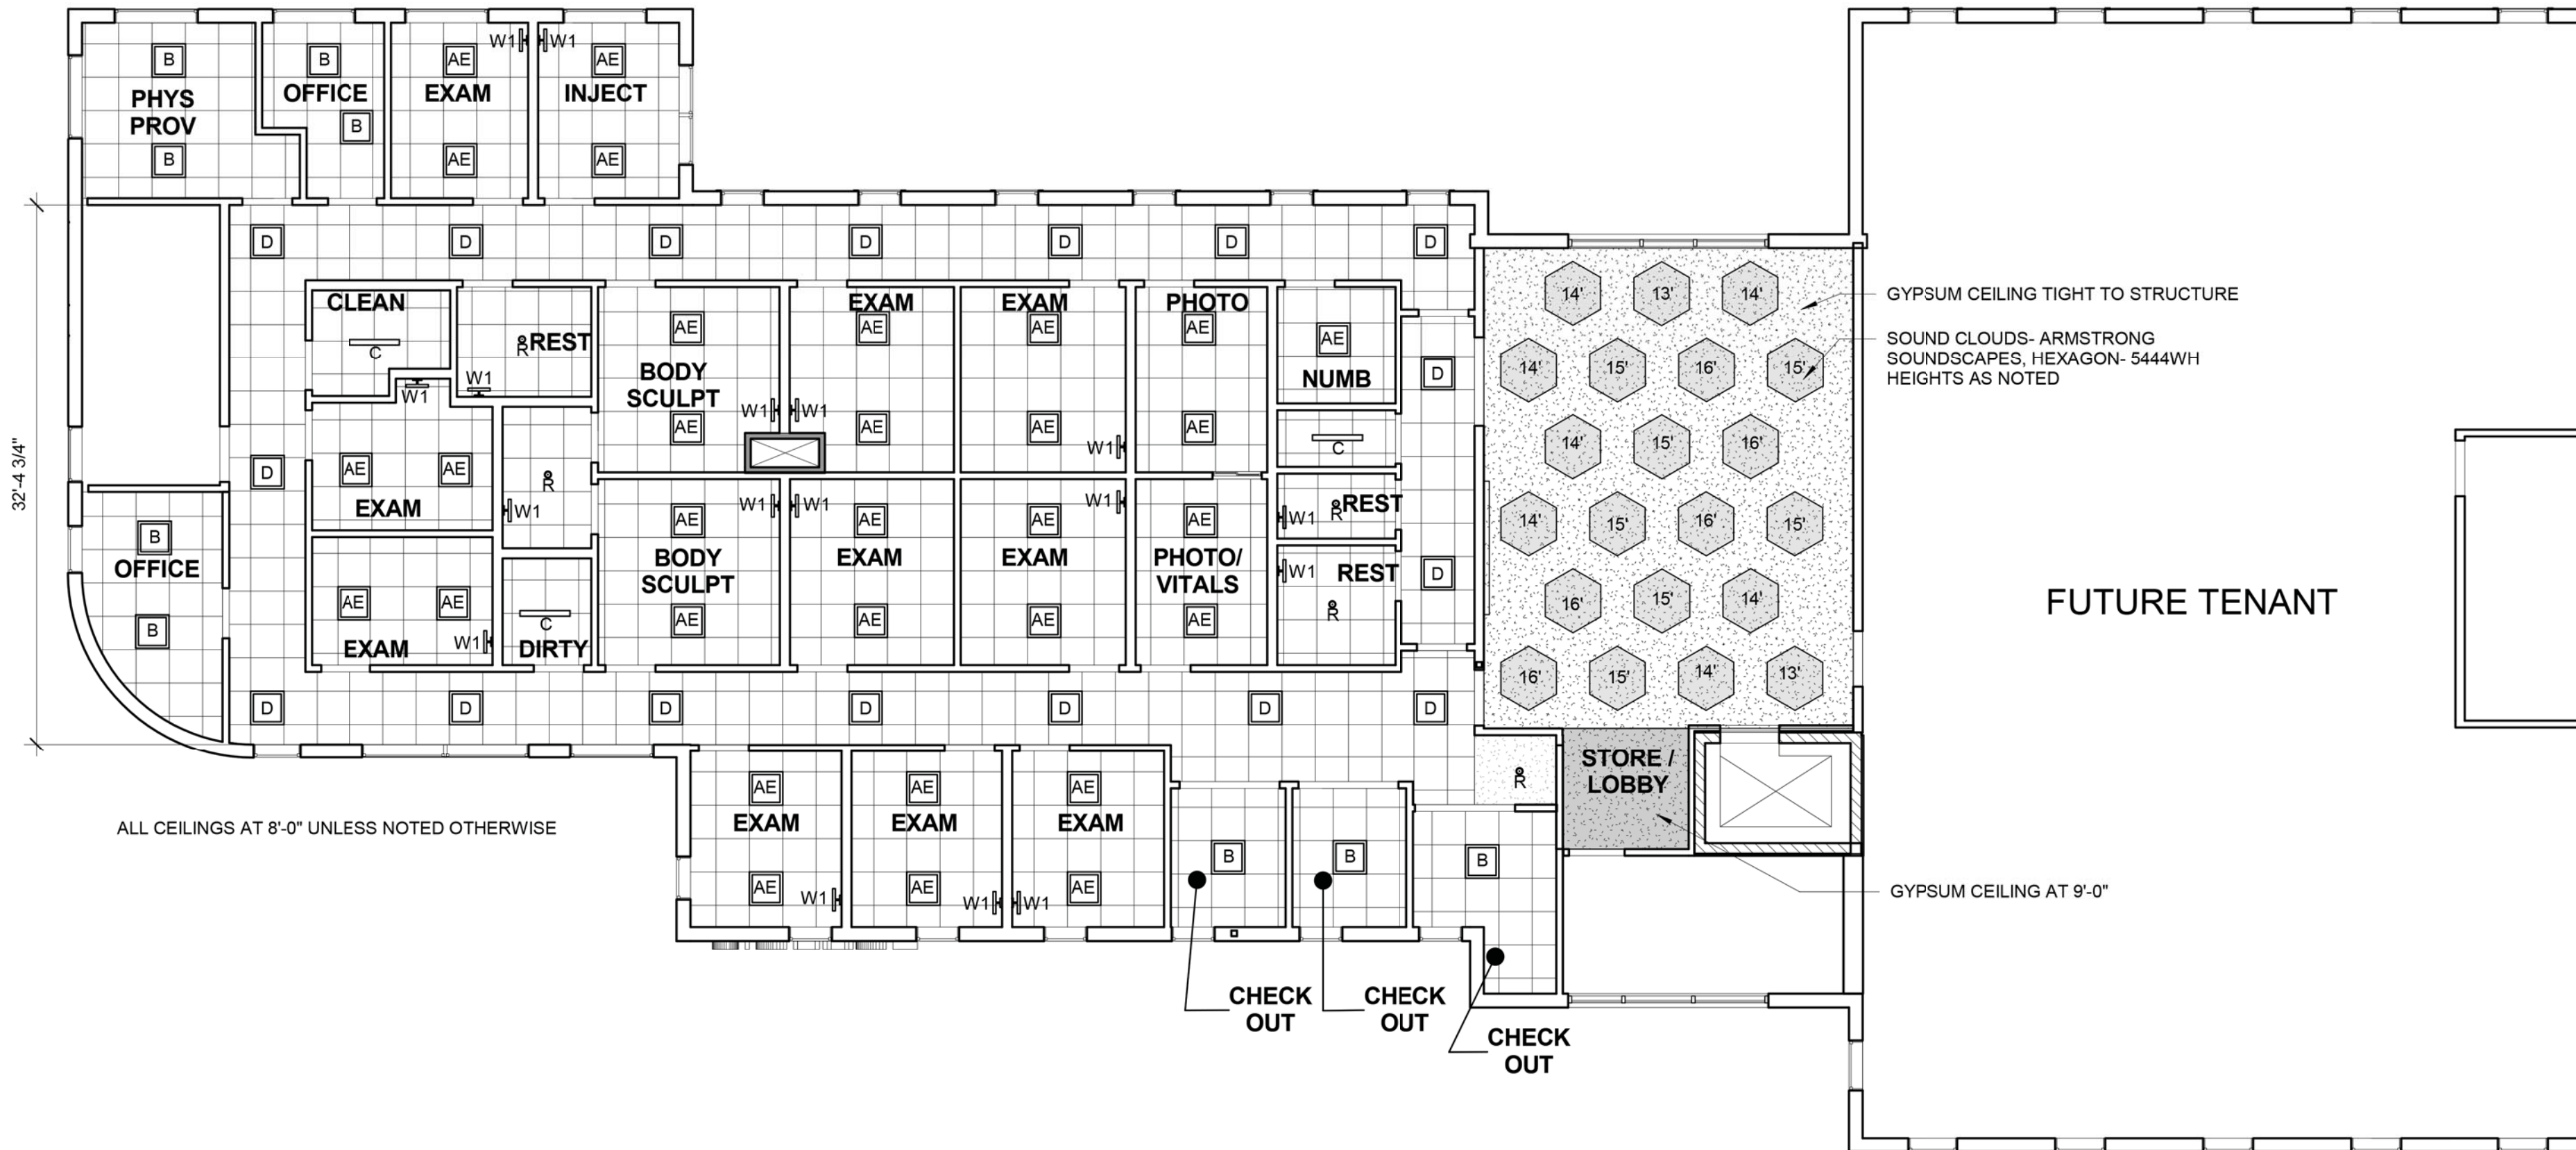

2 | 2ND FLOOR CEILING PLAN
1/8" = 1'-0"

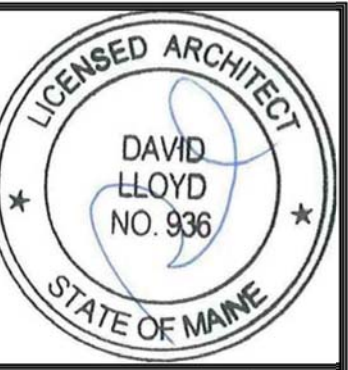

Prepared For:
Diversified Partners LLC

Consultant:
ARCHETYPE architects
48 Union Wharf Portland, Maine 04101
(207) 772-6022 ARCHETYPE@ARCHETYPEPA.COM

Project:
MEDICAL OFFICES
1945 CONGRESS STREET, PORTLAND, MAINE

Revisions:
2 | 9/19/17 REVISION FOR PERMIT

Date:
June 13, 2017
Scale:
1/8" = 1'-0"
SECOND FLOOR FIT OUT

11.02