


COMPLIANCE:
 The HVAC systems shown on this plan comply with the 2009 Maine Uniform Building and Energy Code, including but not limited to the 2009 IMC, the 2009 IECC, ASHRAE 62, and NFPA 54.

AirTemp Inc.
 20 Thomas Drive
 Westbrook, Maine

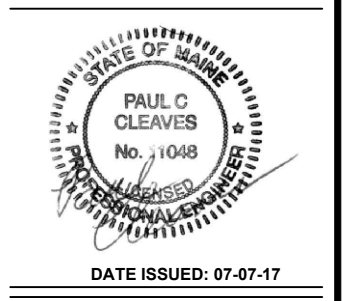

ELKS LODGE
 PORTLAND, MAINE

CLIENT
 DATE
 DRWN BY BRL
 CHKD BY
 DATE JULY 07, 2017

SHEET TITLE
 HVAC PLAN

SCALE
 3/16" = 1'

DRAWING
 M-1

01 ISSUED FOR REVIEW 07-07-17