




TOP VIEW

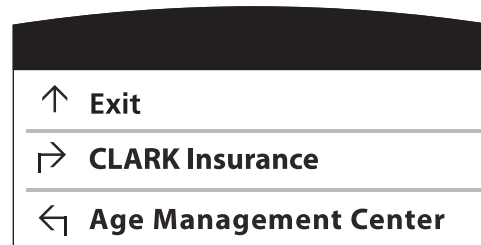


SIDE 2




SIDE 2




SIDE 2

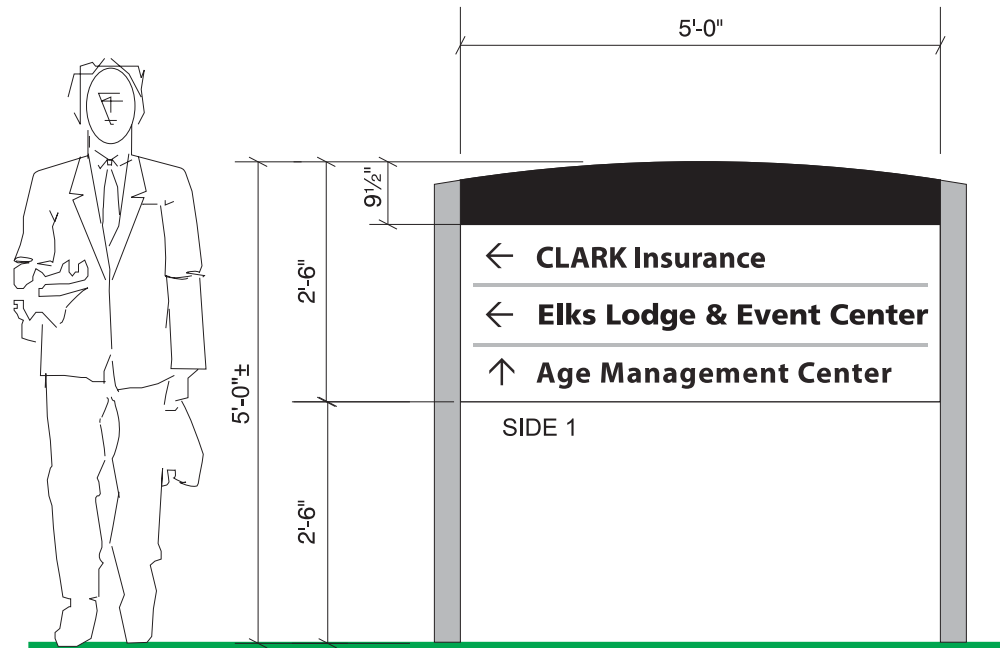

E1

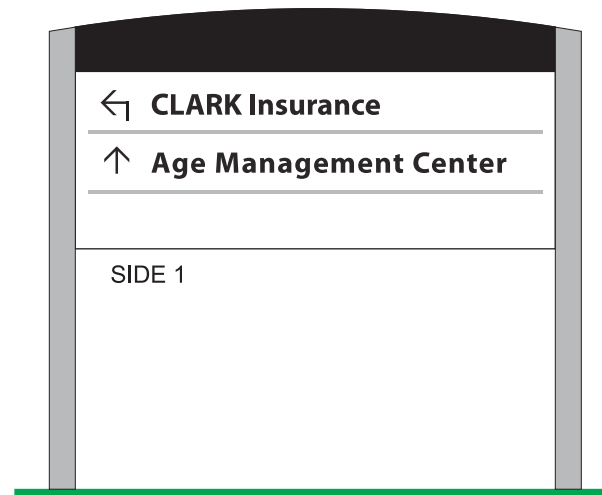

E2

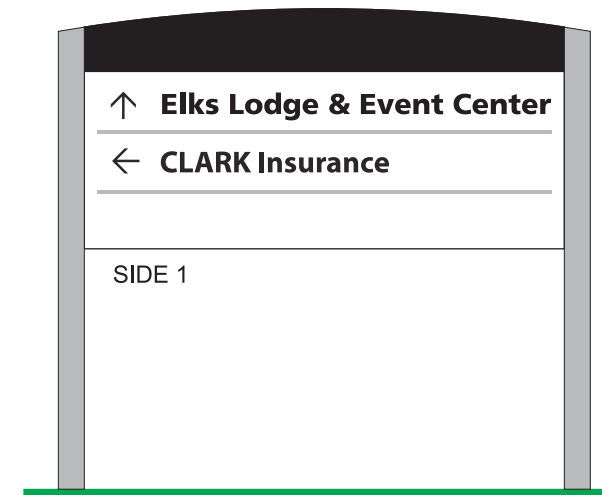

E3

3" ALUMINUM CHANNEL FRAME CABINET, .080 ALUM. BLEED FACES (RAD. TOP), PAINTED BLACK/WHITE,

REFLECTIVE BLACK VINYL GRAPHICS, MED. GRAY (220-31) VINYL DIVIDER STRIPES,

3/4" ALUM. POSTS PAINTED MED. GRAY (220-31), SET IN CONCRETE,

SEE SLP FOR INSTALL LOCATION

E1 E2 E3 **DOUBLE FACE NON-ILLUM. DIRECTIONAL**
SCALE: 1/2" = 1'-0" **(3) REQUIRED**

SHOP DRAWING	
1945 CONGRESS STREET 3483.3	
LOCATION:	1945 CONGRESS ST. PORTLAND, ME
DRAWING NO.:	1 OF 1
DRAWN BY:	BK REP: CB
DATE:	10.20.2017
QUOTE:	@2936-2
GEN REF.:	



NEOKRAFT SIGNS INC. NEOKRAFT.COM
 686 MAIN STREET T:207.782.9654 F:782.0009
 LEWISTON, MAINE 04240 1.800.339.2258

© COPYRIGHT 2016, BY NEOKRAFT SIGNS, INC.