


TOP VIEW

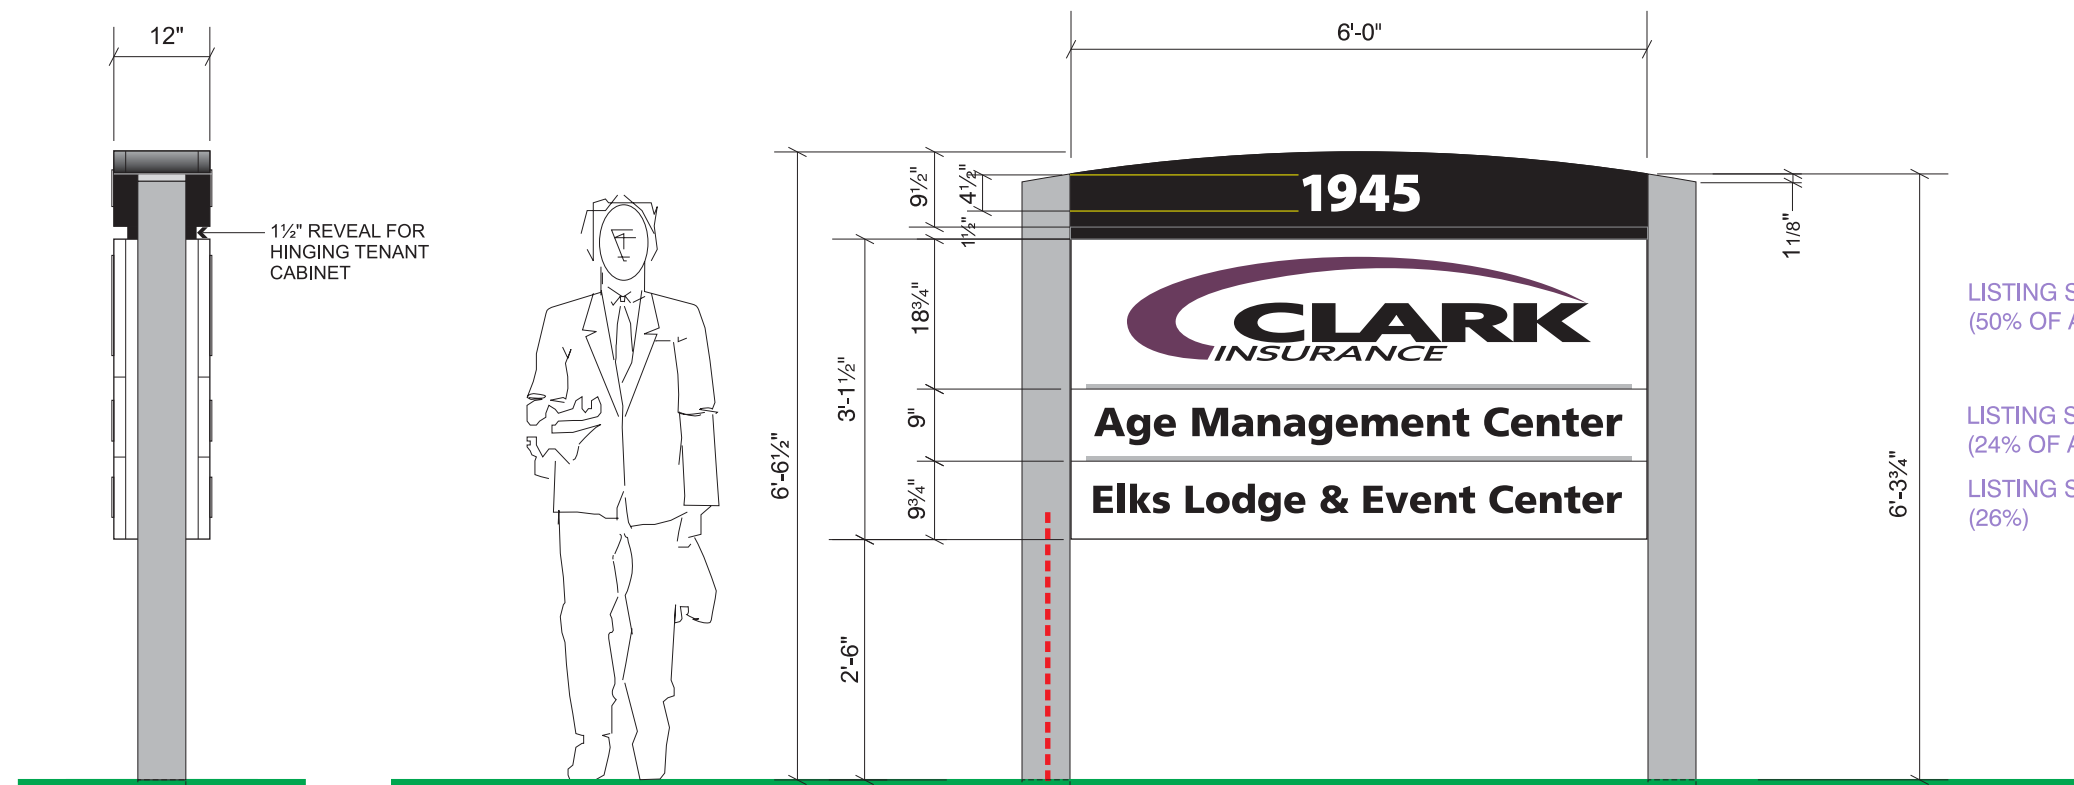

LISTING SPACE FOR UNIT #3  
(50% OF AVAILABLE)

LISTING SPACE FOR UNIT #1  
(24% OF AVAILABLE)

LISTING SPACE FOR UNIT #2  
(26%)

**HEADER CABINET** - FABRICATED ALUMINUM RAD. TOP, 1/8" ALUMINUM FACES WITH ROUTED OPENINGS FOR PUSH-THRU GRAPHICS, PAINTED BLACK, WHITE 'LED' ILLUMINATION, 1/2" THICK CLEAR ACRYLIC PUSH-THRU ADDRESS NUMBERS (PROJECTS 1/4"), 1ST & 2ND SFCS WHITE, TRANSL. VINYL OVERLAYS, 2" ALUM. REVEAL PAINTED BLACK.

**TENANT CABINET** - FABRICATED ALUMINUM, *B/E CHANGABLE* 1/8" ALUM. FACES WITH ROUTED GRAPHICS OPENINGS, 1/2" THICK CLEAR ACRYLIC PUSH-THRU GRAPHICS (PROJECTS 1/4"), WHITE 'LED' ILLUMINATION, 1ST & 2ND SFCS WHITE, TRANSL. VINYL WITH MATTE BLACK AND PURPLE TRANSL. (TBD) VINYL OVERLAYS (FACE/HALO-LIT), MED. GRAY (220-31) VINYL DIVIDER STRIPES,

6" SQR STL TUBE POLES SET IN CONCRETE, CUSTOM AT TOPS, PAINTED MED. GRAY (220-31), ELECTRICAL TO SIGN LOCATION BY OWNER,

SEE SLP FOR INSTALL LOCATION

**(D) DOUBLE FACE INT. ILLUM. ID**  
**SCALE: 1/2" = 1'-0"** **(1) REQUIRED**

SHOP DRAWING	
<b>1945 CONGRESS STREET 3483.2</b>	
LOCATION:	1945 CONGRESS ST. PORTLAND, ME
DRAWING NO.:	1 OF 1
DRAWN BY:	BK REP: CB
DATE:	10.20.2017
QUOTE:	@2936-1
GEN REF.:	



NEOKRAFT SIGNS INC. NEOKRAFT.COM  
 686 MAIN STREET T:207.782.9654 F:782.0009  
 LEWISTON, MAINE 04240 1.800.339.2258

© COPYRIGHT 2016, BY NEOKRAFT SIGNS, INC.