


1 SECTION  
1/8" = 1'-0"

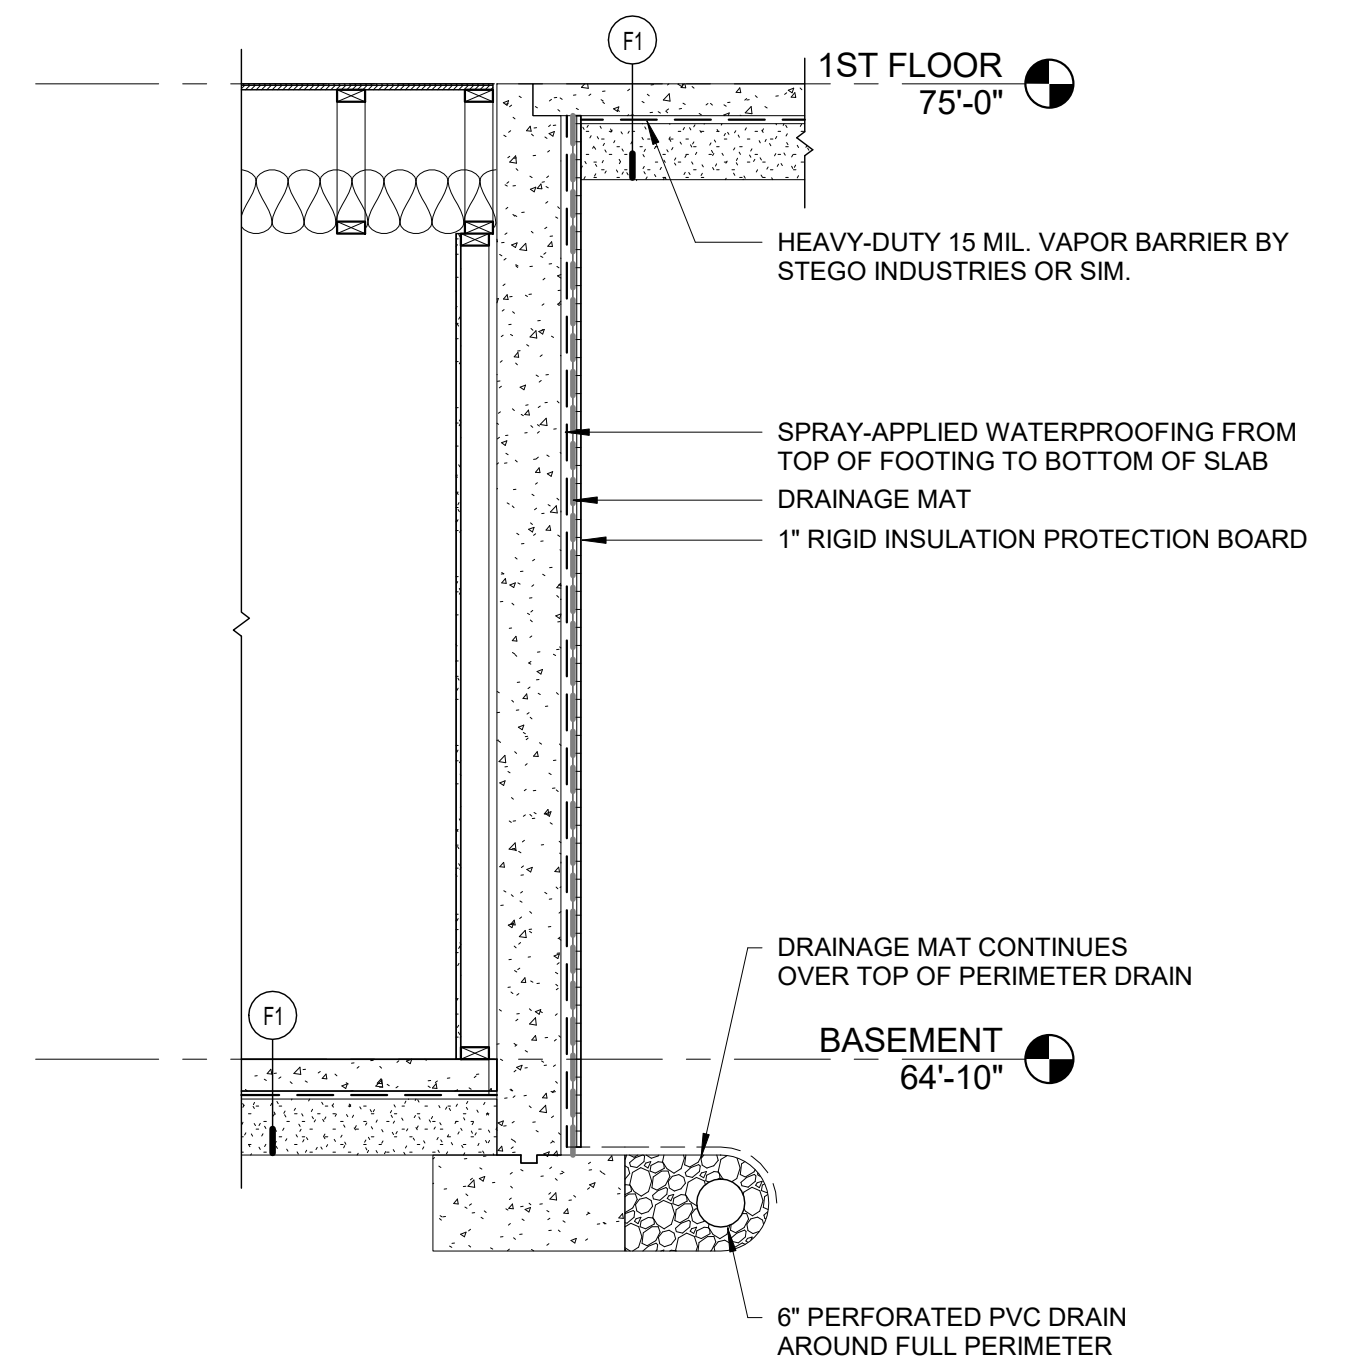

2 FOUNDATION WATERPROOFING  
1/2" = 1'-0"