


ATTENTION: JEFF	COMPANY: Welch Signage	ORDER# 4298427	PO/REF: 7537	DATE: 10/3/17	ARTIST: Tara
-----------------	------------------------	----------------	--------------	---------------	--------------

**CUSTOM FABRICATED
STAINLESS STEEL**


*Art was kerned to reflect industry standards
Wire Holes on Backs of Letters

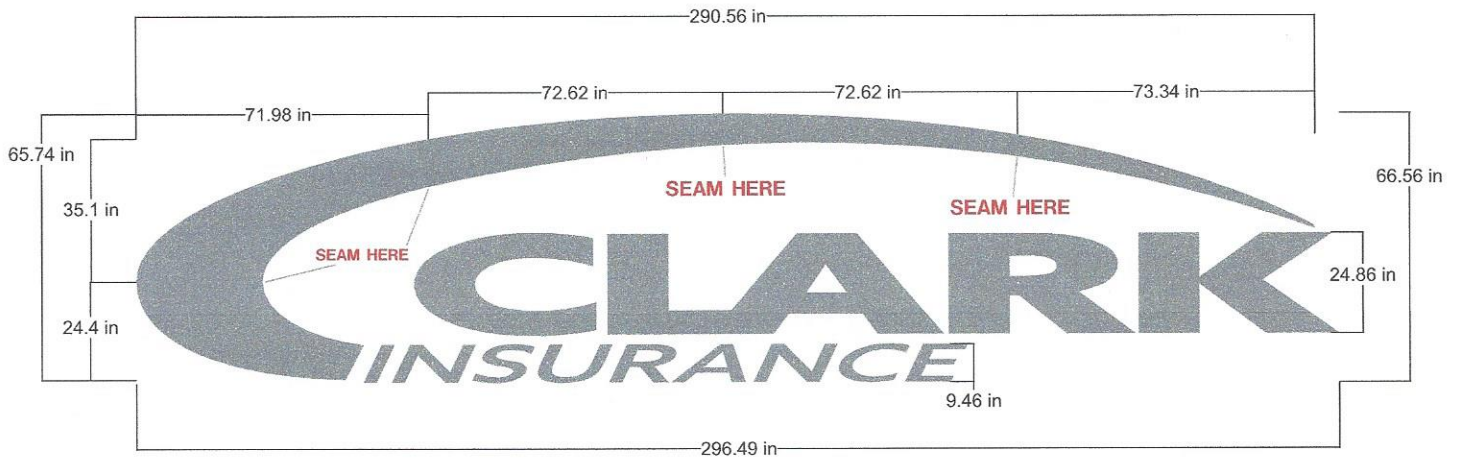

NOTE: REM. LIGHT DIFFUSED POLYCARB BACK
Removable cans are dust covers only (not sealed) & are held to the letters with metal brackets. The brackets allow the letters to be removed from the back after installation. Each letter will have visible screw heads on the returns.

RETURN DEPTH: 2"
FACE FINISH: HORIZONTAL BRUSHED
RETURN FINISH: SAME
BACKS REQUIRED: Remov Light Diffused Polycarb Back
INSIDE CANS PAINTED: YES
SPACERS: Spacers for 1.5" Stand off
MOUNTING: RC2-Remov Can with Studs
PATTERN(S) REQUESTED: YES QTY: 1 SET(S)

UL LISTED: LABELS INSIDE CANS
36" LONG: CABLE LEADS
LEAD WIRE HOLES IN MIDDLE
LED TYPE: STANDARD LEDs
COLOR: WHITE
POWER SUPPLY: 60 WATT

GEMINI INC.  APPROVED: _____

tara.caperton@geminisignproducts.com
PHONE: 800-538-8377
FAX: 800-421-1256

PRODUCTION WILL BEGIN AFTER APPROVAL