
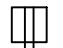













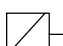


**LEGEND**


- S** SINGLE POLE SWITCH - MOUNTED 48" AFF TO TOP
- S<sub>3</sub>** THREE WAY SWITCH - MOUNTED 48" AFF TO TOP
- S<sub>4</sub>** FOUR WAY SWITCH - MOUNTED 48" TO TOP
- S<sub>M</sub>** MOTION SENSING SWITCH - MOUNTED 48" TO TOP
-  SPECIALTY OUTLET 30A AND UP - DEPENDANT ON EQUIPMENT - SEE PANEL SCHEDULE
-  GFI RECEPTACLE - MOUNTED 18" AFF TO CENTER UNLESS NOTED OTHERWISE
-  DUPLEX OUTLET - MOUNTED 18" AFF TO CENTER UNLESS NOTED OTHERWISE
-  DOUBLE DUPLEX OUTLET -MOUNTED 18" AFF TO CENTER UNLESS NOTED OTHERWISE
- J** JUNCTION BOX - SIZED AS REQUIRED
-  DISCONNECT SWITCH - FUSED AS REQUIRED (DIAGONAL LINE INDICATES FUSED)
-  EXIT LIGHT W/ LED LAMPS
-  EMERGENCY LIGHT BATTERY UNIT
-  DATA OUTLET LOCATION (SINGLE CABLE)
-  DATA OUTLET LOCATION (TWO CABLES)
-  FLOOR BOX POWER
-  CEILING MOTION SENSOR
- R** RELAY

- GFI GROUND FAULT INTERRUPTER W/ SURGE SUPPRESSION
- EWC ELECTRIC WATER COOLER
- EF EXHAUST FAN
- WP WEATHERPROOF
- TV TV/COAX/RG6 DROP
- FBO FURNISHED BY OTHERS
- C COUNTER HEIGHT (SEE MILLWORK DRAWINGS)
- H HOSPITAL GRADE DEVICE W/ RED FACEPLATE
- IG ISOLATED GROUND DEVICE
- FB FLOOR BOX
- DTT DRY TYPE TRANSFORMER

**FIRE ALARM SYSTEM**

- F** MANUAL PULL STATION - MOUNTED 48" AFF TO CENTER
-  HORN STROBE UNIT - MOUNT 80" AFF TO CENTER - EXCEPTION NO CLOSER THAN 6' TO CEILING
-  VISUAL STROBE ONLY UNIT - MOUNT 80" AFF TO CENTER
-  SMOKE DETECTOR
-  SMOKE/CO COMBINATION DETECTOR
-  HEAT DETECTOR
- T** SPRINKLER TAMPER SWITCH
- FL** SPRINKLER WATERFLOW SWITCH
- ANN** FIRE ALARM ANNUNCIATOR
- FACP** FIRE ALARM CONTROL PANEL

DRAWINGS	
E100	LEGEND
E200	LIFE SAFETY FIRST AND SECOND FLOOR
E201	LIFE SAFETY BASEMENT
E300	POWER FIRST AND SECOND FLOOR
E301	POWER BASEMENT
E400	LOW VOLTAGE FIRST AND SECOND FLOOR
E401	LOW VOLTAGE BASEMENT
E500	LIGHTING FIRST AND SECOND FLOOR
E501	LIGHTING BASEMENT
E600	DISTRIBUTION

 

*B.H. Milliken*  
ELECTRICAL CONTRACTORS

235 PRESUMPCOT STREET  
PORTLAND, MAINE 04103  
207.879.1877

MEDICAL OFFICES  
DR. BEDECS  
1945 CONGRESS STREET  
PORTLAND, MAINE

TITLE:

LEGEND

REV: 12/15/17

SCALE: NTS

DATE: 4/5/17

SHEET:

E100