


(3) 200A METER STACK
 (3) 200A METER STACK
 400A HOUSE METER
 1000A MAIN BREAKER

- POWER NOTES - DESIGN BASIS**
- HOMERUN CIRCUIT TO EACH EXAM/PROCEDURE ROOM
 - HOSPITAL GRADE TYPE MC CABLE AND DEVICES AT ALL EXAM/PROCEDURE ROOMS
 - SIX RECEPTACLES PER CIRCUIT

1ST FLOOR - POWER

SCALE: 1/8" = 1-0'

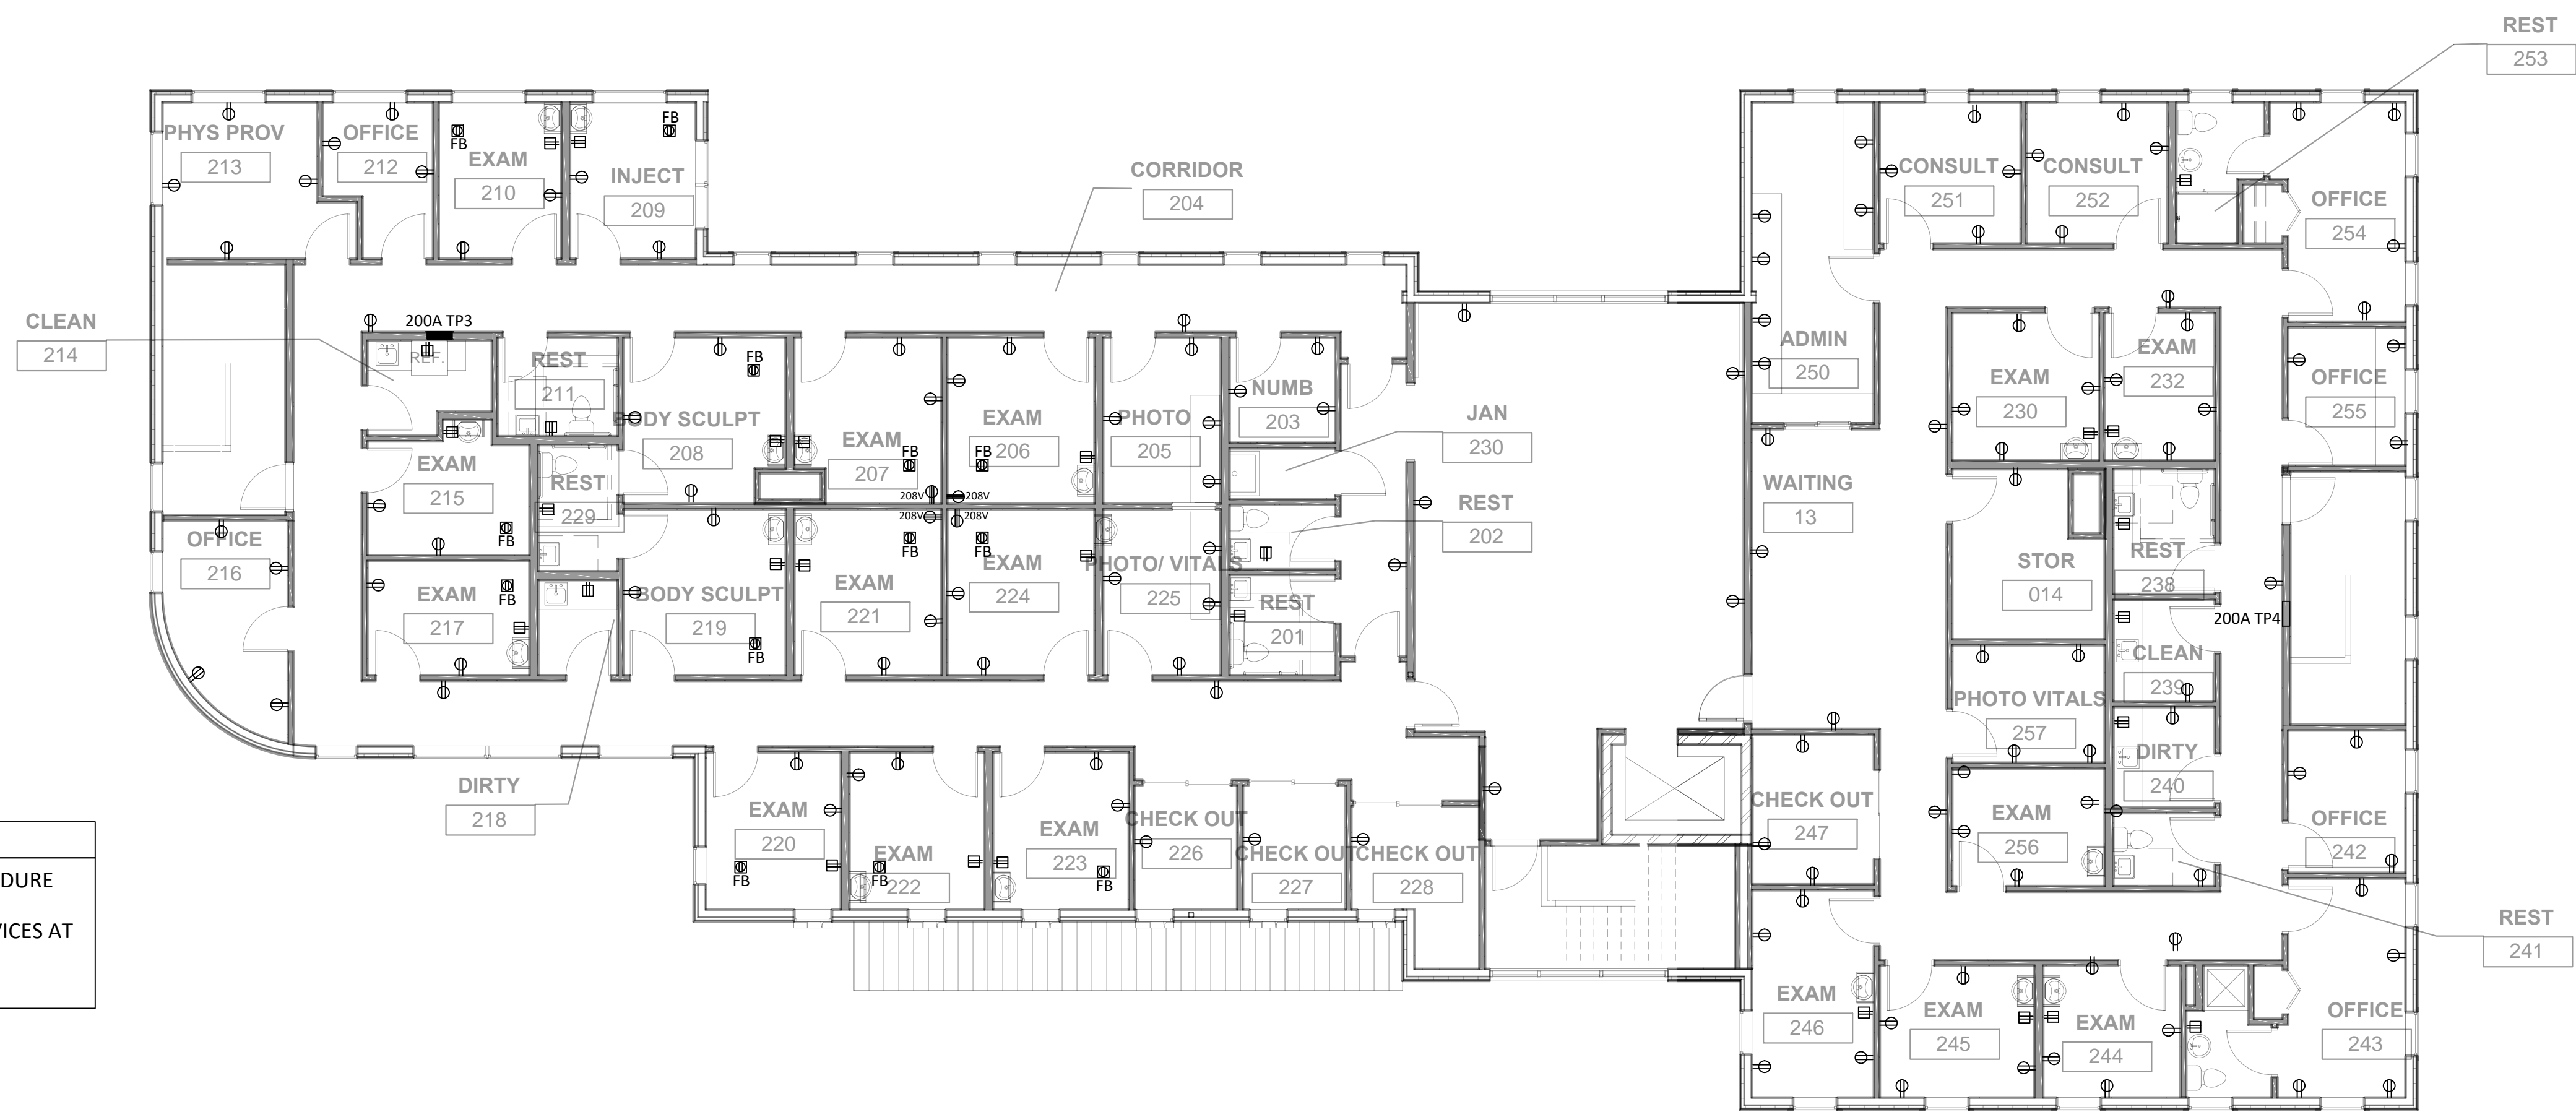

- POWER NOTES - DESIGN BASIS**
- HOMERUN CIRCUIT TO EACH EXAM/PROCEDURE ROOM
 - HOSPITAL GRADE TYPE MC CABLE AND DEVICES AT ALL EXAM/PROCEDURE ROOMS
 - SIX RECEPTACLES PER CIRCUIT

2ND FLOOR - POWER

SCALE: 1/8" = 1-0'

B.H. Milliken
 ELECTRICAL CONTRACTORS
 235 PRESUMPCOT STREET
 PORTLAND, MAINE 04103
 207.879.1877

MEDICAL OFFICES
 DR. BEDECS
 1945 CONGRESS STREET
 PORTLAND, MAINE

TITLE:
POWER
 REV: 12/15/17
 SCALE: 1/8" = 1-0'
 DATE: 5/22/17
 SHEET:

E300