
 


- POWER NOTES - DESIGN BASIS**
- HOMERUN CIRCUIT TO EACH EXAM/PROCEDURE ROOM
 - HOSPITAL GRADE TYPE MC CABLE AND DEVICES AT ALL EXAM/PROCEDURE ROOMS
 - SIX RECEPTACLES PER CIRCUIT

BASEMENT - POWER

SCALE: 1/8" = 1'-0"

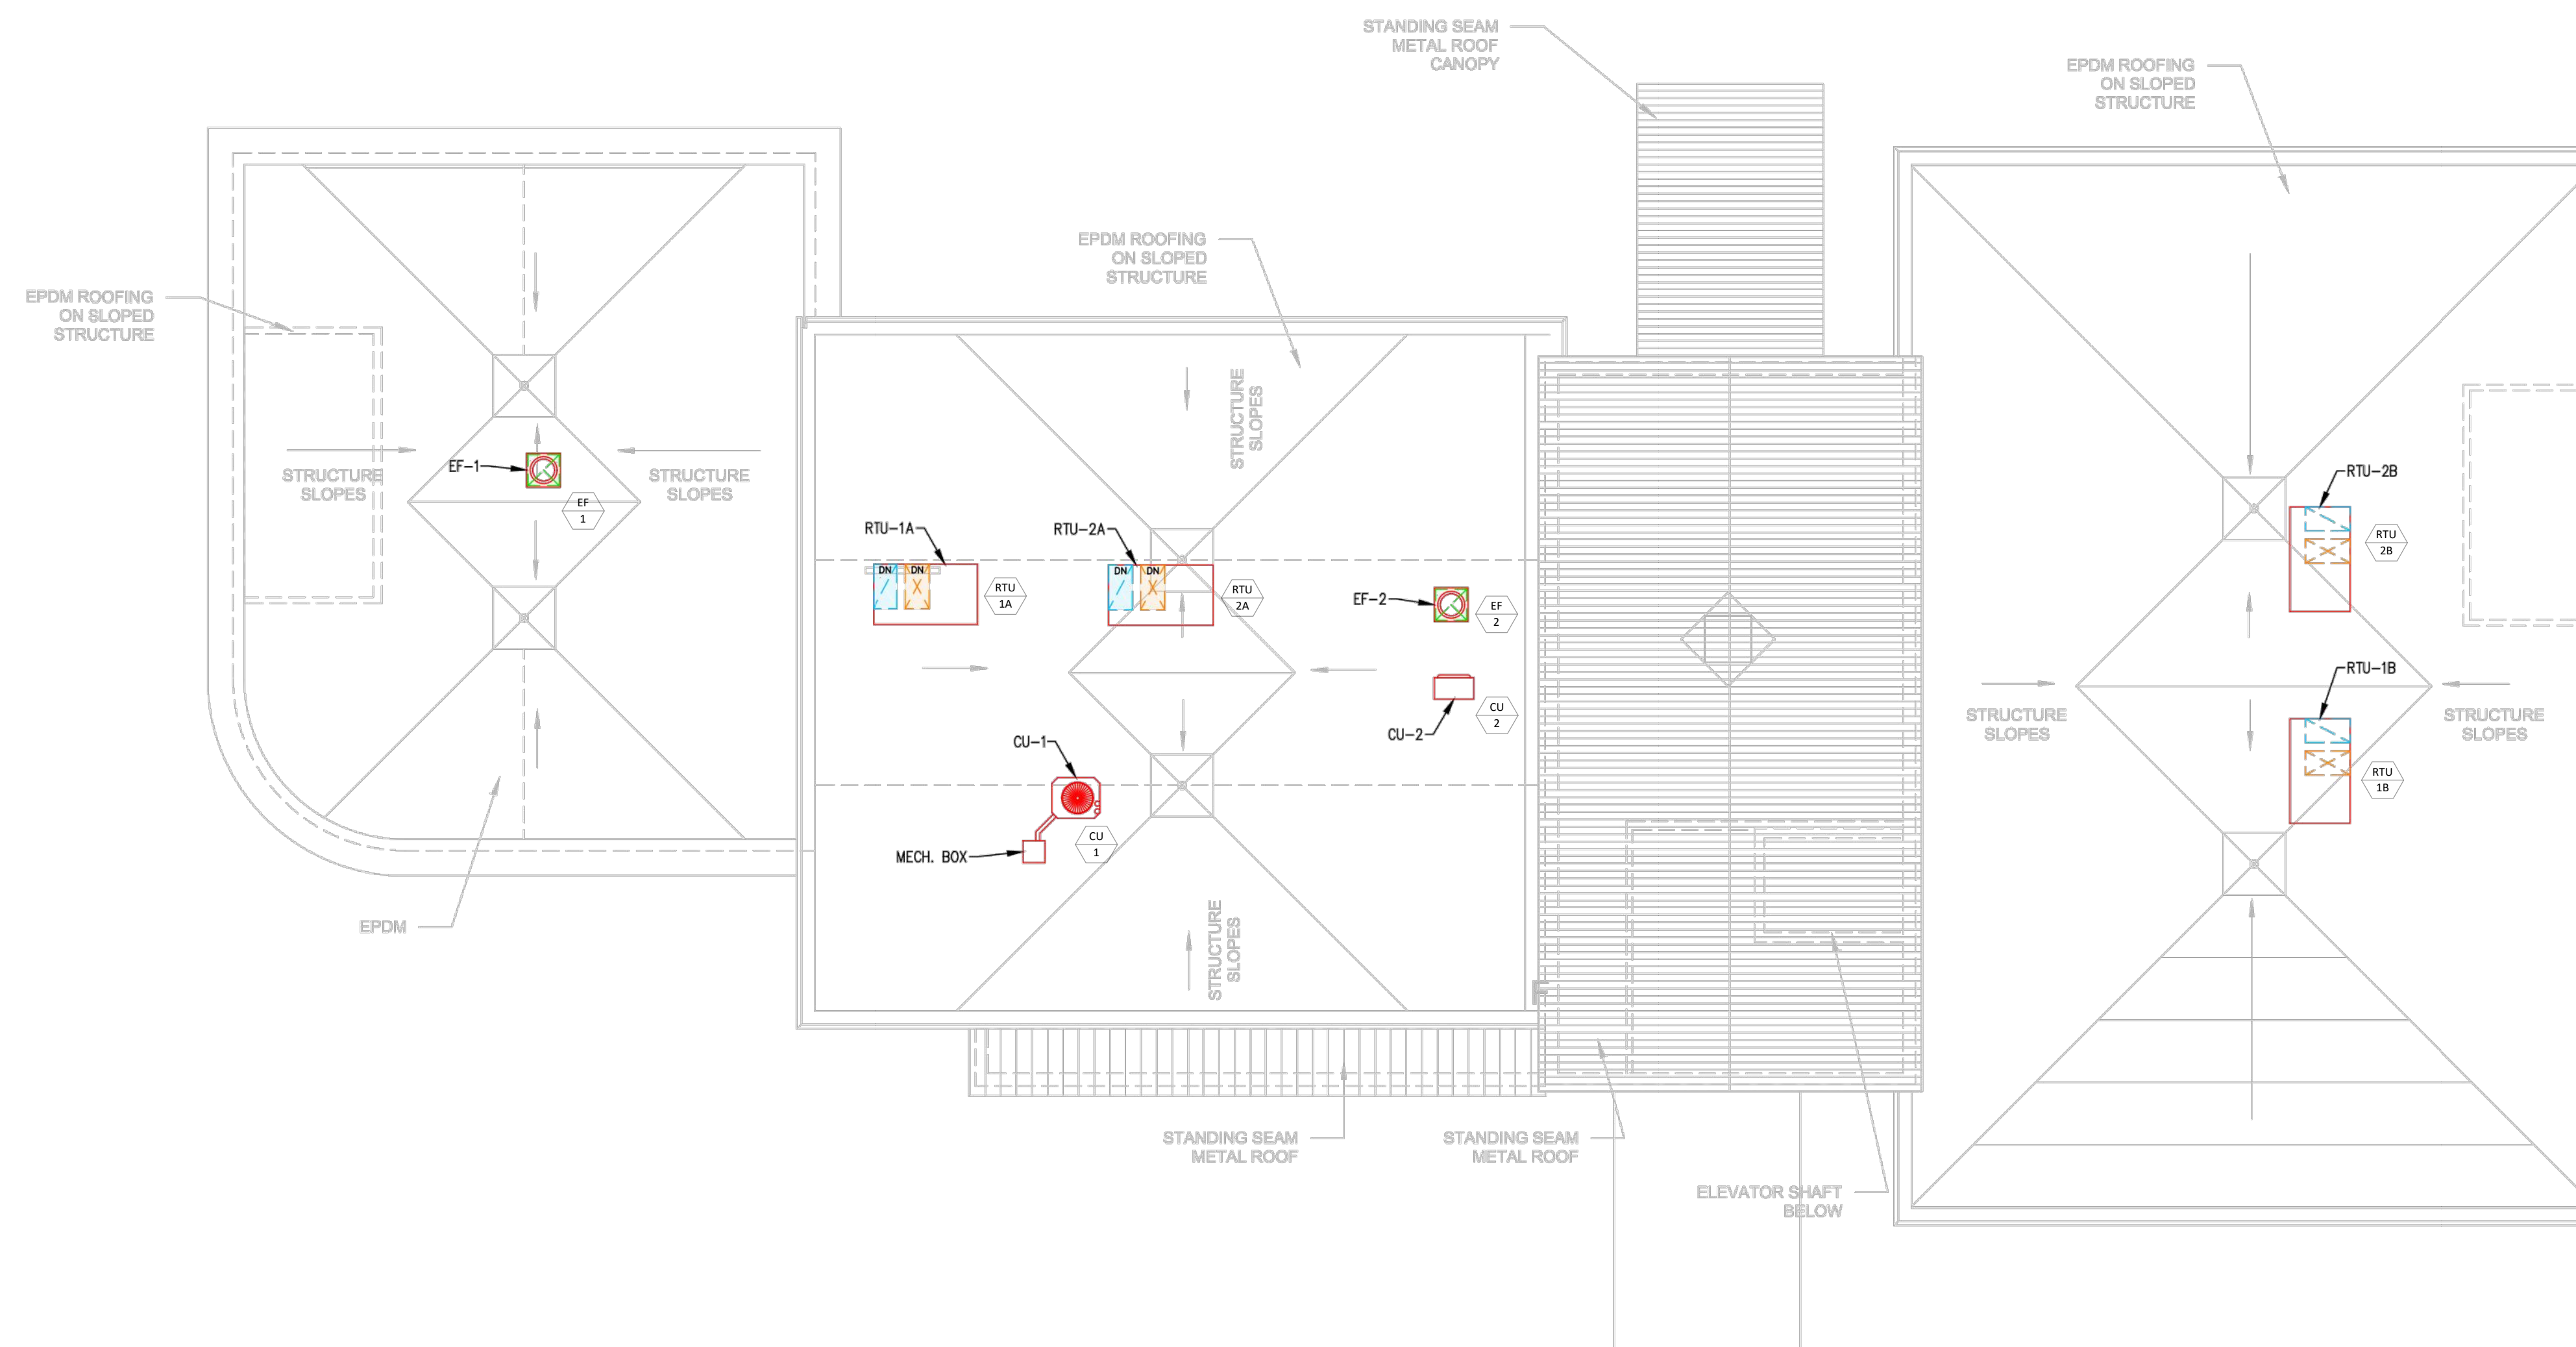

B-H-Milliken
ELECTRICAL CONTRACTORS
235 PRESUMPCOT STREET
PORTLAND, MAINE 04103
207.879.1877

MEDICAL OFFICES
DR. BEDECS
1945 CONGRESS STREET
PORTLAND, MAINE

TITLE:
POWER
REV: 12/15/17
SCALE: 1/8" = 1'-0"
DATE: 5/22/17
SHEET:
E301