


**DATA LEGEND**  
 ▼ TV (1) CAT6 - WHITE PLENUM RATED  
 ▼ (1) CAT6 - BLUE PLENUM RATED  
 (1) CAT5e - YELLOW PLENUM RATED  
 Alternate 1 - Eliminate CAT5e  
 Alternate 2 - Change CAT5e to CAT6

**1ST FLOOR - LOW VOLTAGE**


SCALE: 1/8" = 1'-0"

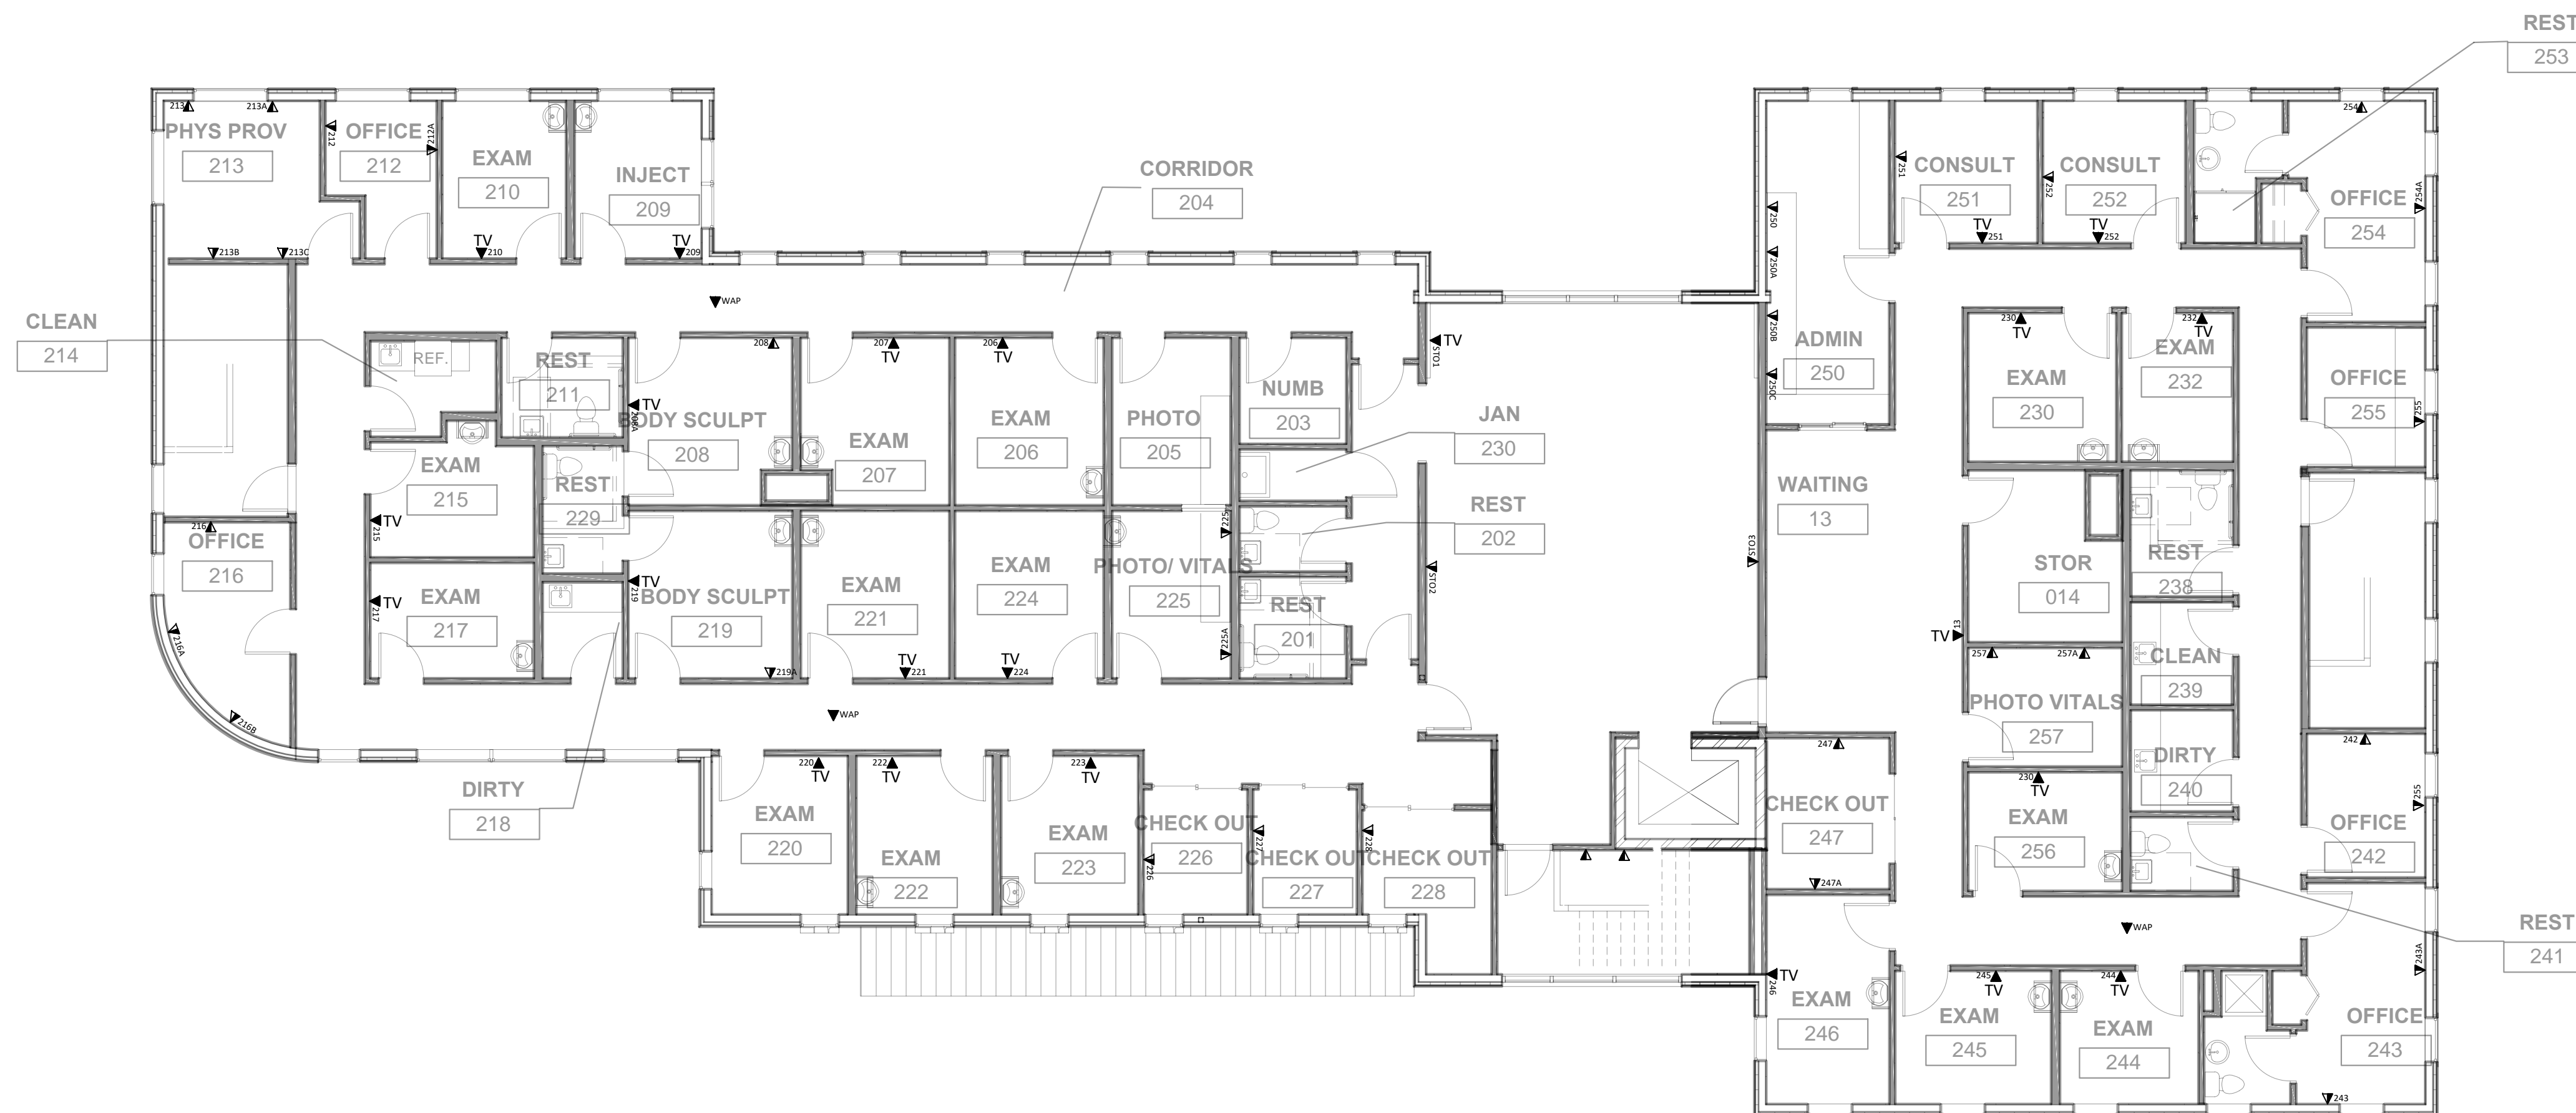

**DATA LEGEND**  
 ▼ TV (1) CAT6 - WHITE PLENUM RATED  
 ▼ (1) CAT6 - BLUE PLENUM RATED  
 (1) CAT5e - YELLOW PLENUM RATED  
 Alternate 1 - Eliminate CAT5e  
 Alternate 2 - Change CAT5e to CAT6

**2ND FLOOR - LOW VOLTAGE**

SCALE: 1/8" = 1'-0"

 

**B.H. Milliken**  
 ELECTRICAL CONTRACTORS  
 235 PRESUMPCOT STREET  
 PORTLAND, MAINE 04103  
 207.879.1877

MEDICAL OFFICES  
 DR. BEDECS  
 1945 CONGRESS STREET  
 PORTLAND, MAINE

TITLE:  
**LOW VOLTAGE**  
 REV: 12/15/17  
 SCALE: 1/8" = 1'-0"  
 DATE: 5/22/17  
 SHEET:

**E400**