


- POWER NOTES - DESIGN BASIS**
- HOMERUN CIRCUIT TO EACH EXAM/PROCEDURE ROOM
 - HOSPITAL GRADE TYPE MC CABLE AND DEVICES AT ALL EXAM/PROCEDURE ROOMS
 - SIX RECEPTACLES PER CIRCUIT

1ST FLOOR - LIGHTING


SCALE: 1/8" = 1'-0"

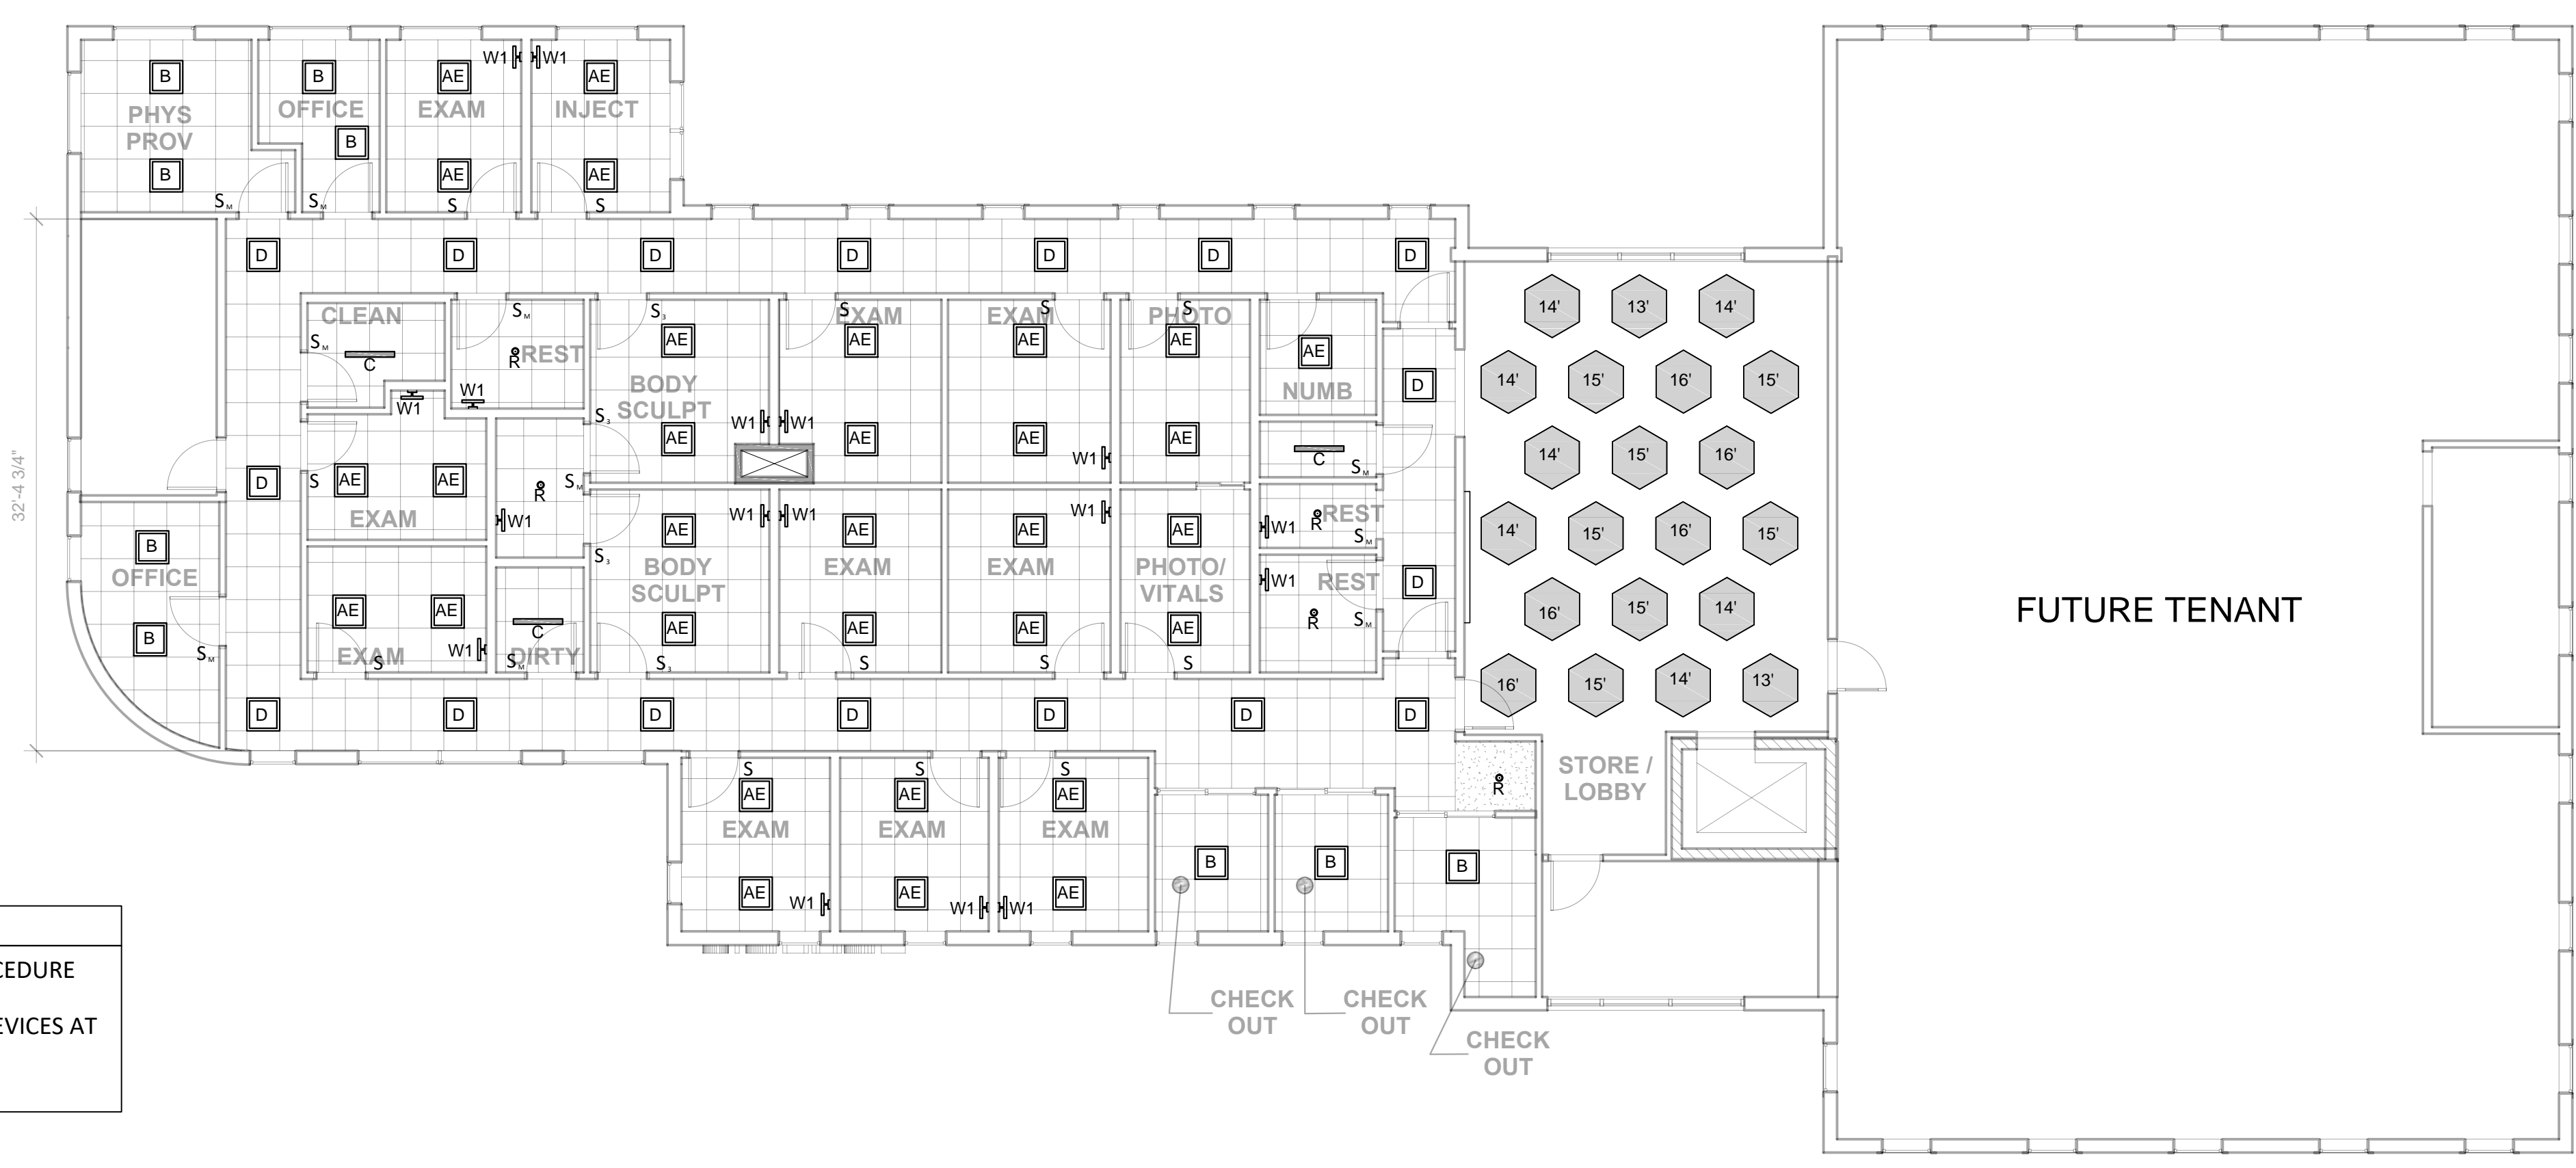

- POWER NOTES - DESIGN BASIS**
- HOMERUN CIRCUIT TO EACH EXAM/PROCEDURE ROOM
 - HOSPITAL GRADE TYPE MC CABLE AND DEVICES AT ALL EXAM/PROCEDURE ROOMS
 - SIX RECEPTACLES PER CIRCUIT

2ND FLOOR - LIGHTING

SCALE: 1/8" = 1'-0"

 

B.H. Milliken
ELECTRICAL CONTRACTORS
235 PRESUMPCOT STREET
PORTLAND, MAINE
04103
207.879.1877

MEDICAL OFFICES
DR. BEDECS
1945 CONGRESS STREET
PORTLAND, MAINE

TITLE:
LIGHTING
REV: 12/15/17

SCALE: 1/8" = 1'-0"
DATE: 5/22/17

SHEET:
E500