




Permitting and Inspections Department
 Approved with Conditions
 06/22/2018

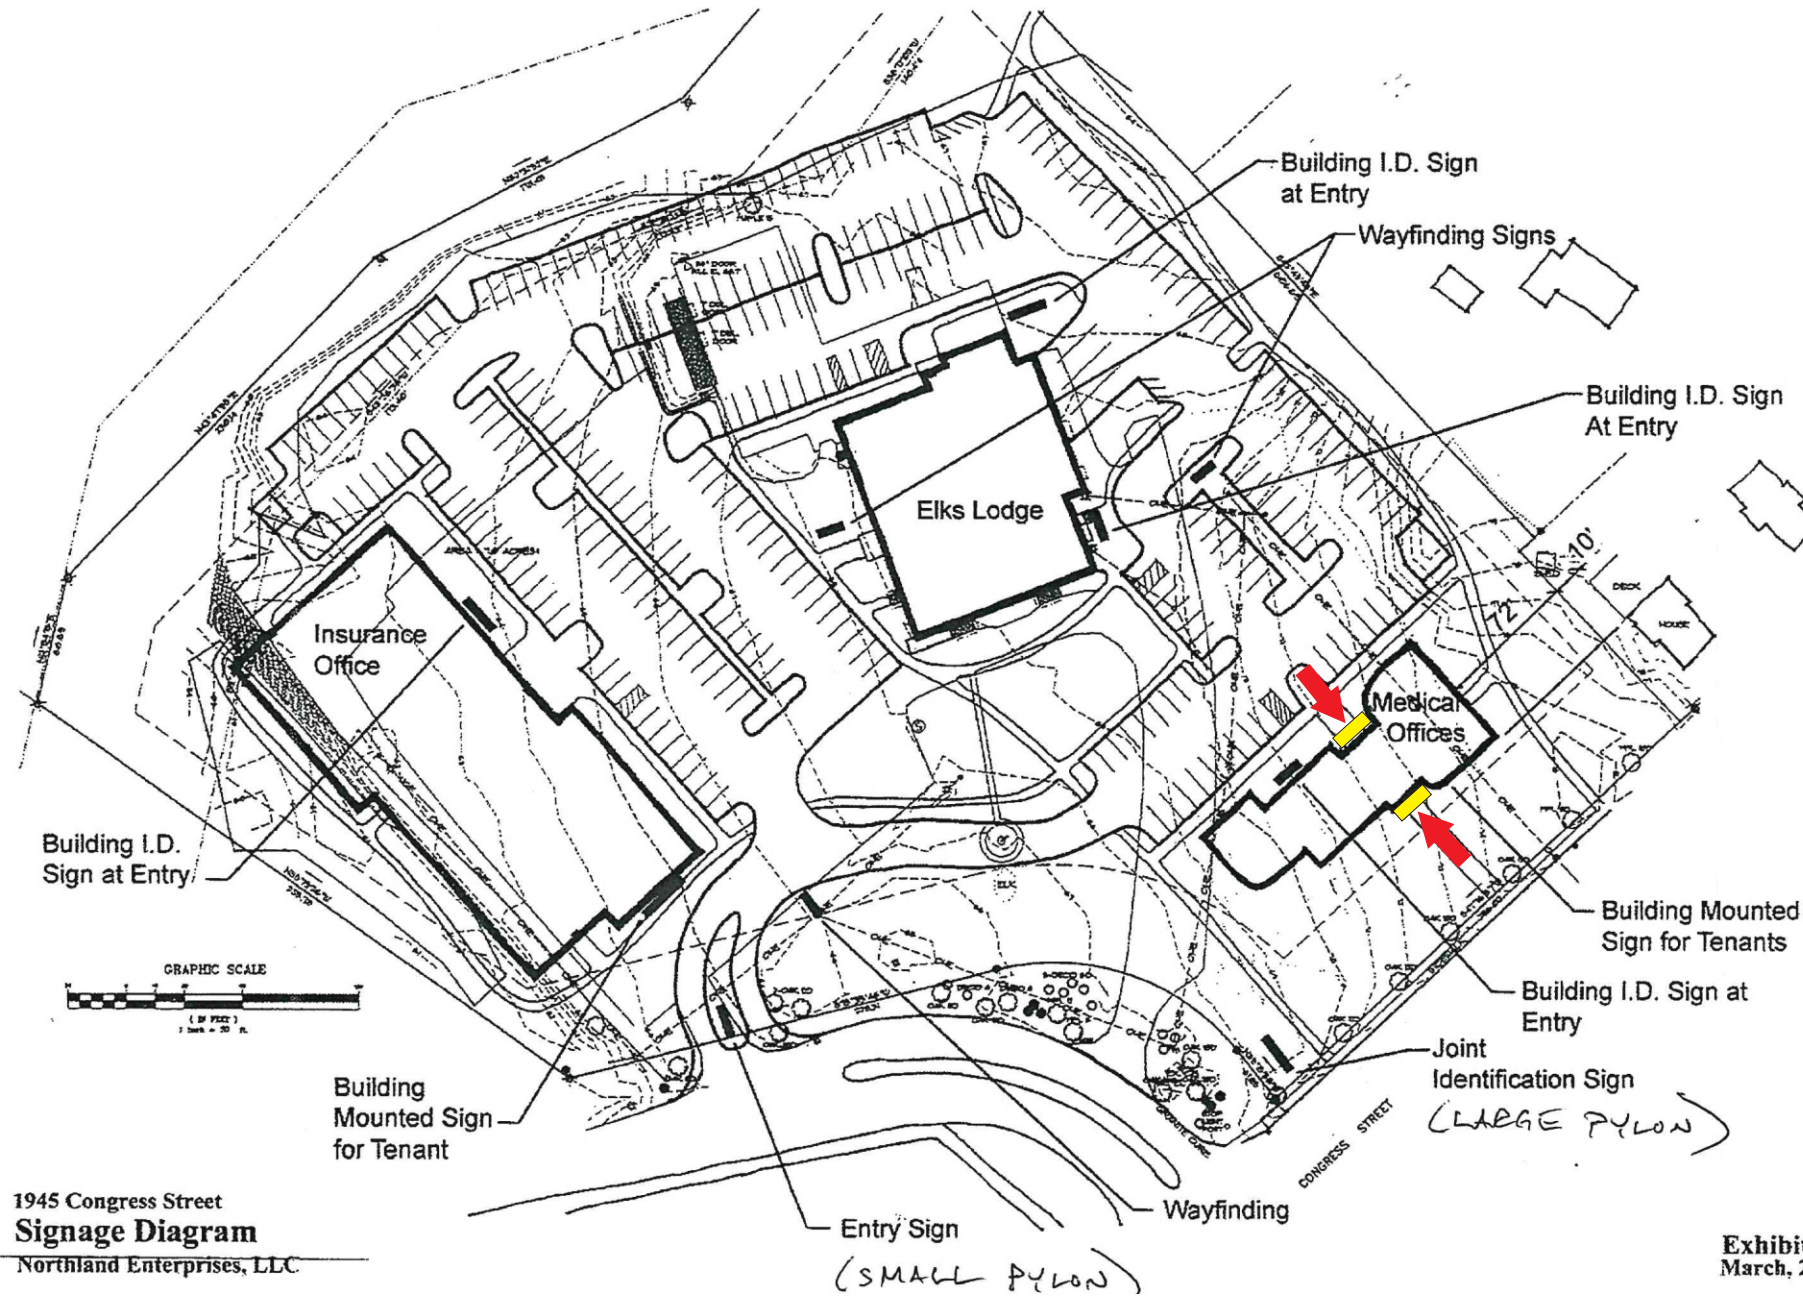

SIGN LOCATION PLAN
 NOT TO SCALE

NEOKRAFT SIGNS

Neokraft Signs Inc.
 686 Main Street
 Lewiston, Maine 04240
 Telephone: 207.782.9654
 Facsimile: 207.782.0009
 1.800.339.2258
<http://www.neokraft.com>

Custom Sign Fabrication

These plans are the exclusive property of Neokraft Signs, Inc. and are the result of the original work of its employees. They are submitted to Neokraft's client for the sole purpose of consideration of whether to purchase these plans or to purchase from Neokraft a sign manufactured according to these plans.

Distribution or exhibition of these plans to anyone other than employees of said client, or use of these plans to construct a sign similar to the one embodied herein, is expressly forbidden. In the event that such exhibition or construction occurs, Neokraft expects to be reimbursed \$1500 in compensation for time and effort entailed in creating these plans.

PRESENTATION


**1945 CONGRESS
 STREET 3924.1 SLP**

LOCATION:	1945 CONGRESS ST.
	PORTLAND ME
DRAWING NO.:	1 OF 1
DRAWN BY:	PFAT REP.: CB
DATE:	05.09.2018
QUOTE:	
GEN REF.:	



Permitting and Inspections Department
Approved with Conditions

06/22/2018

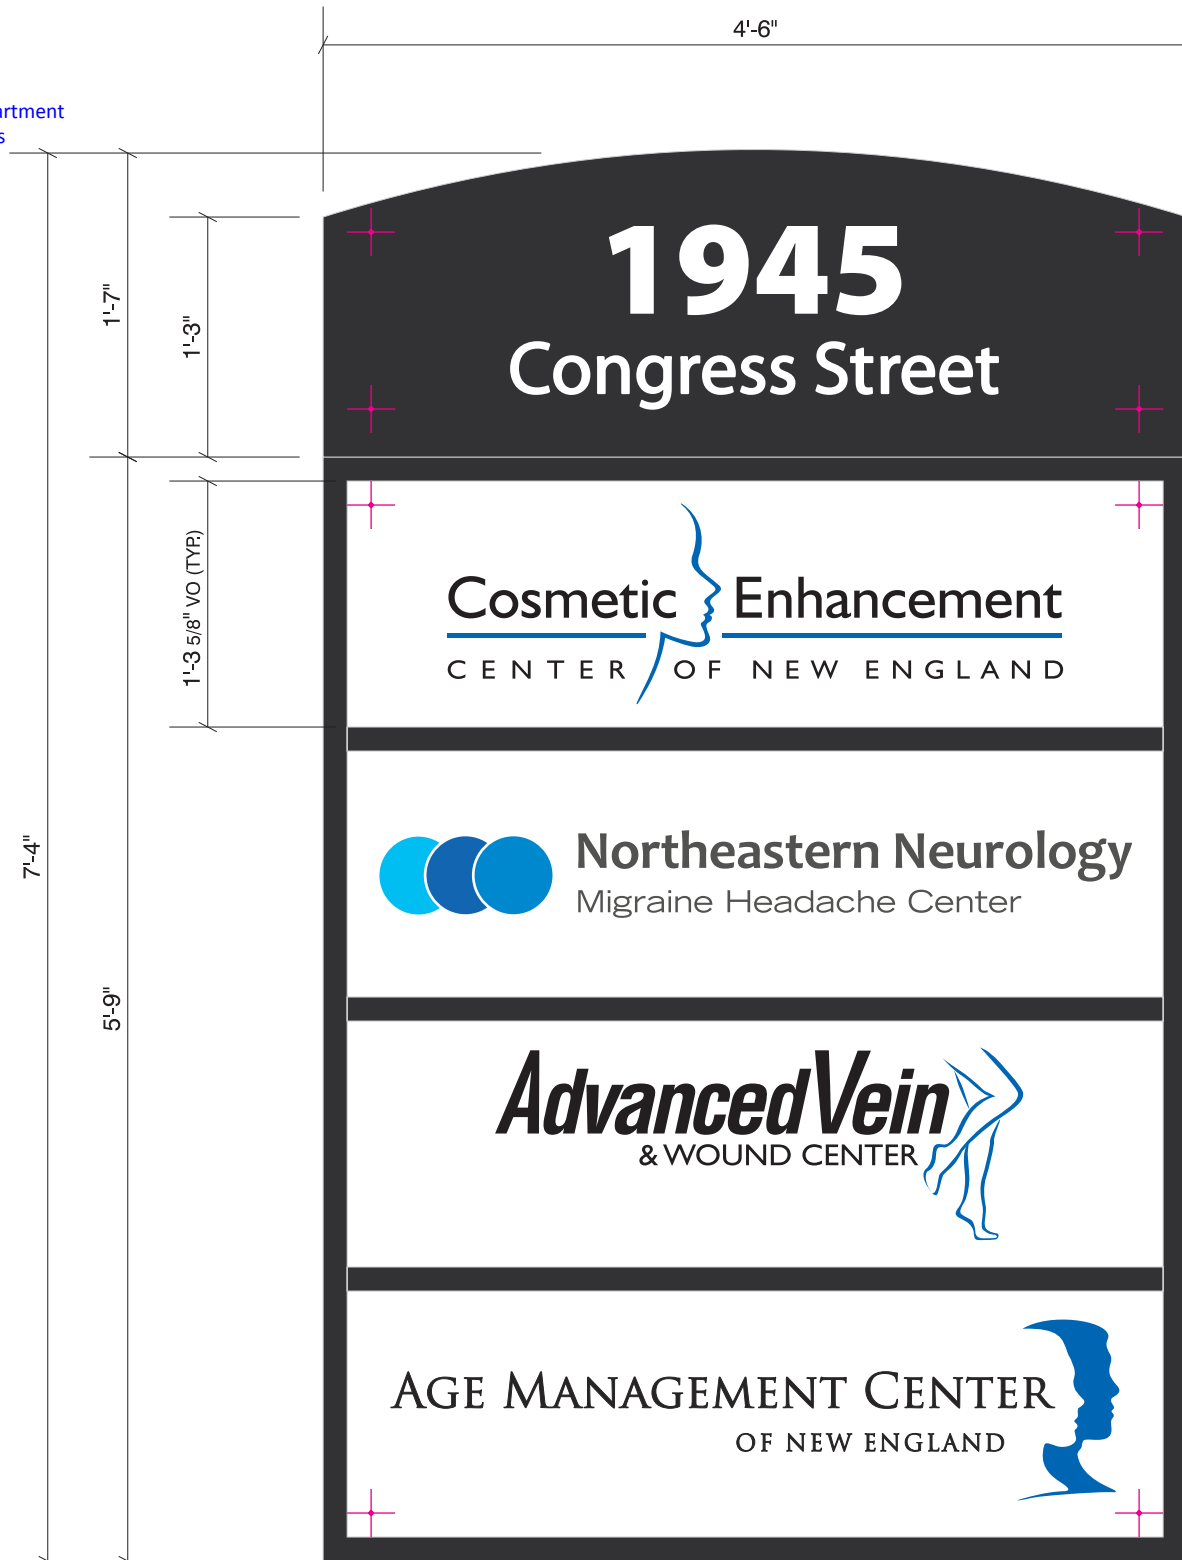

S/F INT. ILLUM. EXTERIOR DIRECTORY
SCALE: 1"=1'-0" (2) REQUIRED



VERIFY INSTALL LOCATIONS—SEE CLAY BEFORE GOING

PHOTO COMPOSITE
NOT TO SCALE


FABRICATED ALUMINUM HEADER WITH CURVED TOP, BLEED FACES; ABC TYPE IV END FRAME, 1 1/2" RETAINERS, EXCELART 1 1/2" DIVIDERS; ALL PAINTED SILVER MET. [1033SP]

AL3 LEDS FOR SHALLOW LIGHT BOX

1/2" ACRYLIC PUSH-THRU ACRYLIC HEADER COPY (PROJECTS 1/4")

.188" WHITE ACRYLIC CHANGEABLE TENANT PANELS, PRINT/CUT VINYL GRAPHICS SAME AS 3840.1

120V CIRCUIT TO SIGN LOCATION BY OWNER

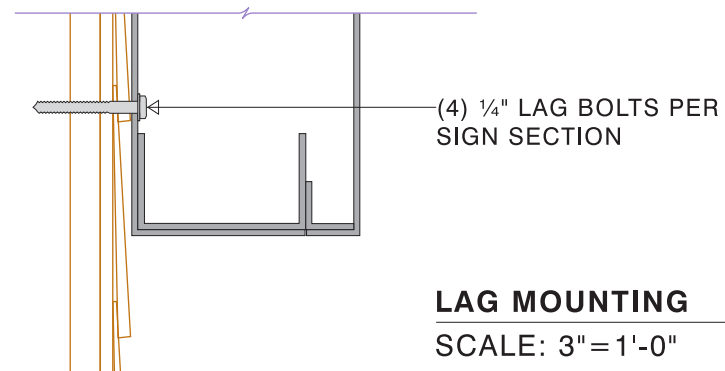

NEOKRAFT SIGNS

Neokraft Signs, Inc.
686 Main Street
PO Box 336
Lewiston, Maine 04240
207.782.9654 | 800.339.2258
neokraft.com

Custom Sign Fabrication

These plans are the exclusive property of Neokraft Signs, Inc. and are the result of the original work of its employees. They are submitted to Neokraft's client for the sole purpose of consideration of whether to purchase these plans or to purchase from Neokraft a sign manufactured according to these plans.

Distribution or exhibition of these plans to anyone other than employees of said client, or use of these plans to construct a sign similar to the one embodied herein, is expressly forbidden. In the event that such exhibition or construction occurs, Neokraft expects to be reimbursed \$1500 in compensation for time and effort entailed in creating these plans.

PRESENTATION

COSMETIC ENHANCEMENT CENTER 3924.1

LOCATION:	1945 CONGRESS ST	
	PORTLAND, ME	
DRAWING NO.:	1 OF 1	
DRAWN BY:	DS	REP.: CB
DATE:	06.12.2018	
QUOTE:	@5086	
GEN REF.:	3840.1	