




RIGHT ELEVATION

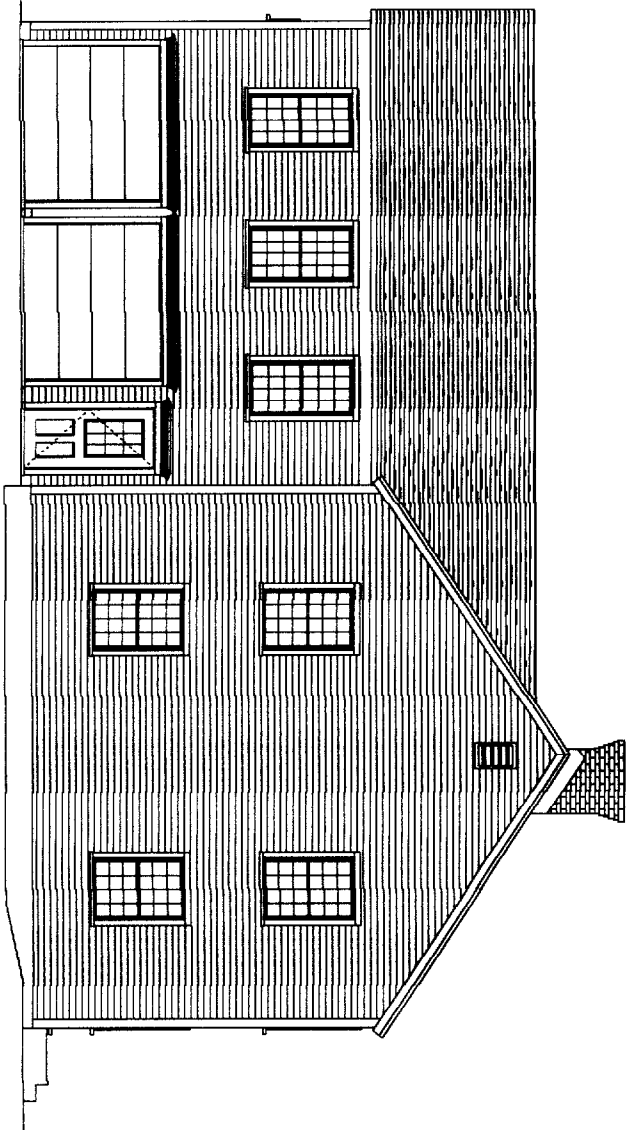

LEFT ELEVATION

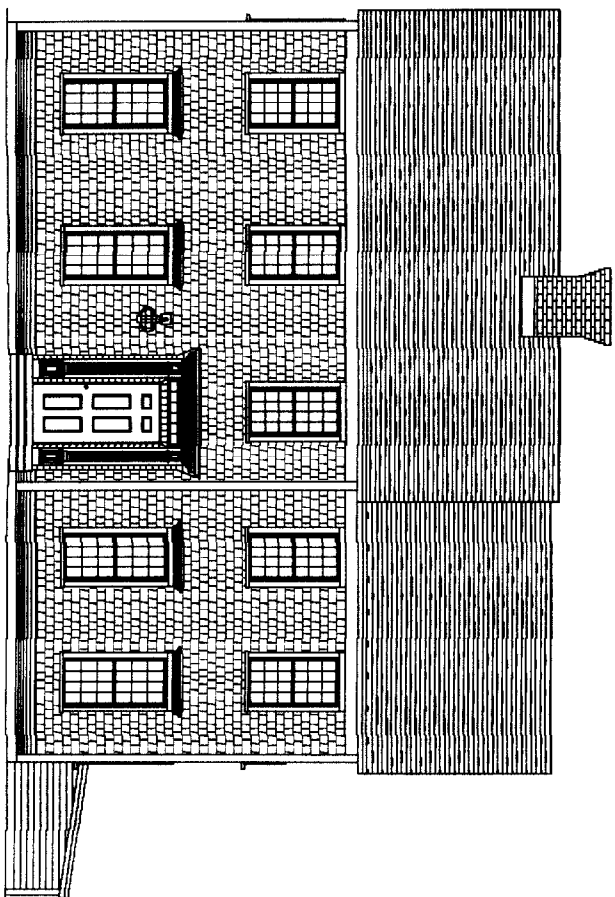

FRONT ELEVATION

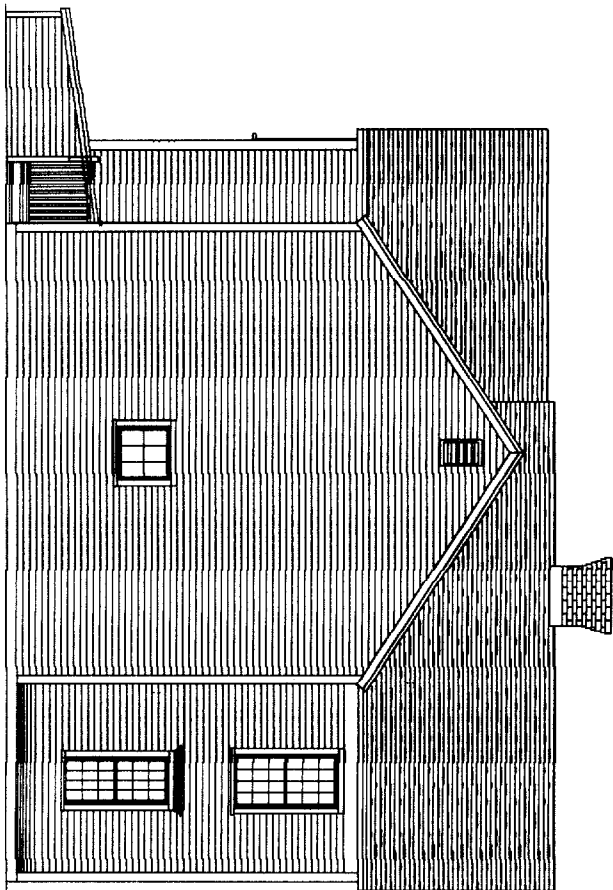

REAR ELEVATION

CITY OF PORTLAND, MAINE
APPROVED CONSTRUCTION PLANS

APR 07 2004

SUPERSEDES ALL
PRIOR DATED PLANS


PROJECT NAME:

EAST COAST
DEVELOPMENT

LOT 3
RIVERS EDGE


THESE PLANS AND SPECIFICATIONS HAVE NOT BEEN PREPARED BY A REGISTERED ARCHITECT OR ENGINEER. THE DESIGN AND SPECIFICATIONS ARE NOT ENGAGED IN THE PRACTICE OF ARCHITECTURE OR ENGINEERING. NOR DO THEY HOLD THEMSELVES OUT AS SUCH. THESE PLANS ARE PROVIDED AS A SERVICE AND IN NO WAY CONSTITUTE A GUARANTEE TO THE SOUNDNESS AND SUITABILITY OF THE INFORMATION PROVIDED. ALL DIMENSIONS AND SPECIFICATIONS TO BE REVIEWED FOR ACCURACY AND STRUCTURAL INTEGRITY BY A REGISTERED ARCHITECT OR ENGINEER AND CONTRACTOR BEFORE ACTUAL CONSTRUCTION. CONTRACT SPECIFICATIONS OVERRULE HOUSE PLANS.

DATE: 7/9/05	SCALE: AS NOTED	DESIGN: RL	FILE: RL	SHEET: 1 OF 1
REVISIONS:				

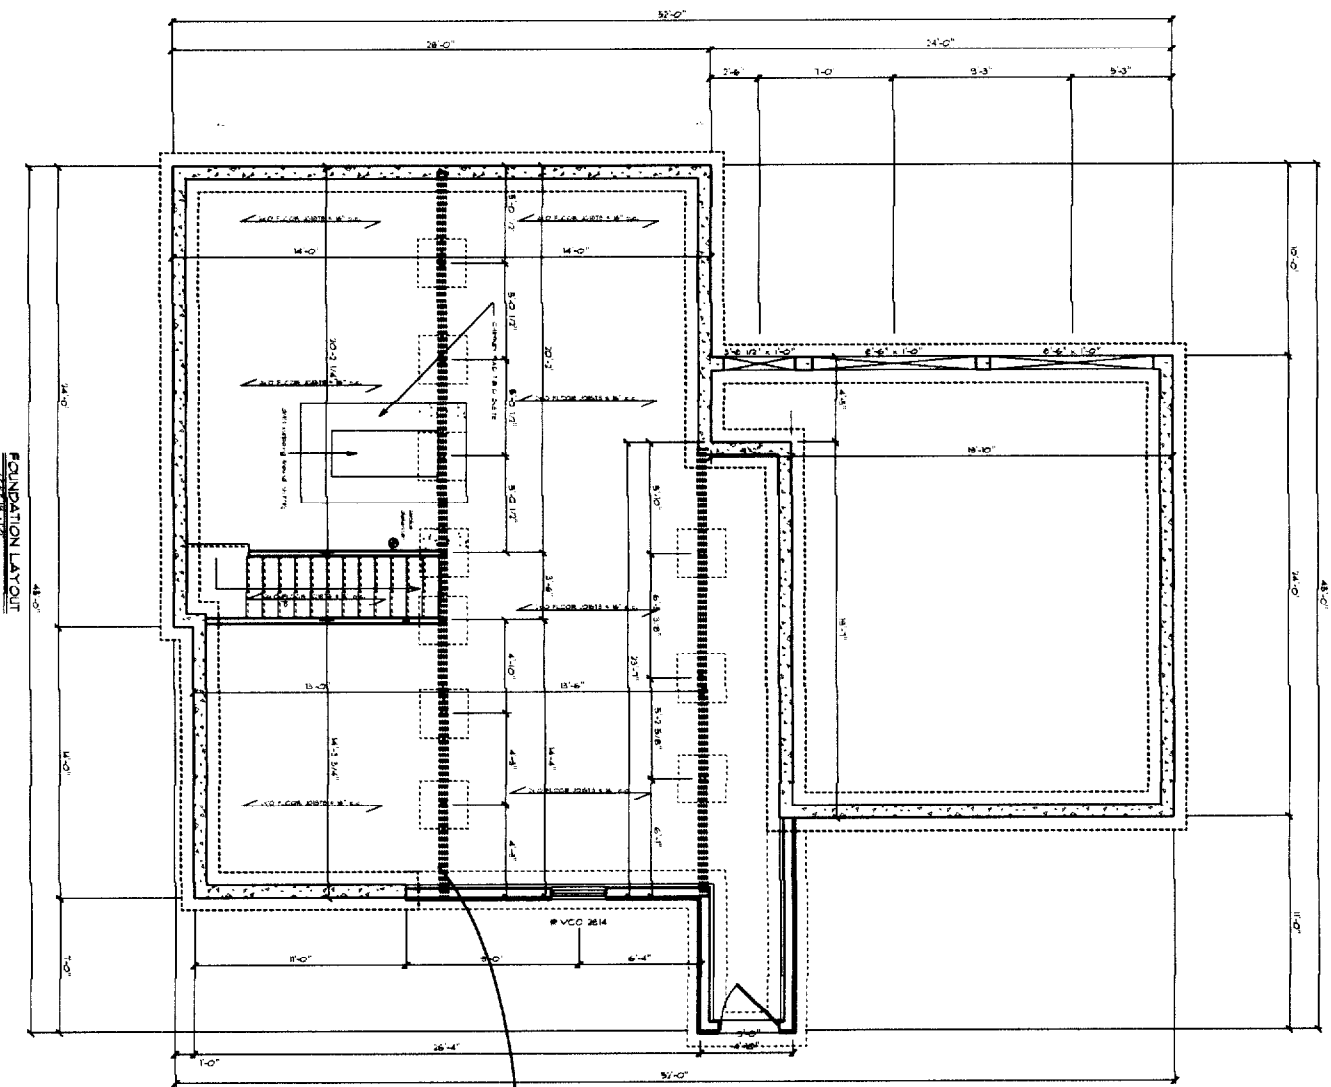


FOUNDATION LAYOUT

TYPICAL FROSTWALL SECTION - GARAGE

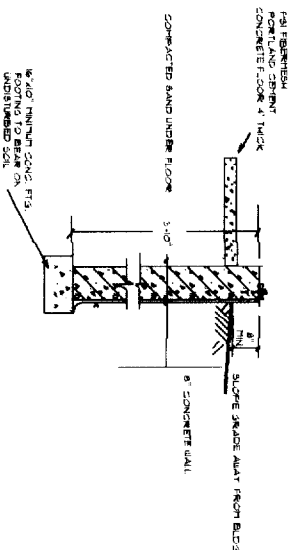

TYPICAL FOUNDATION WALL SECTION - MAIN HOUSE

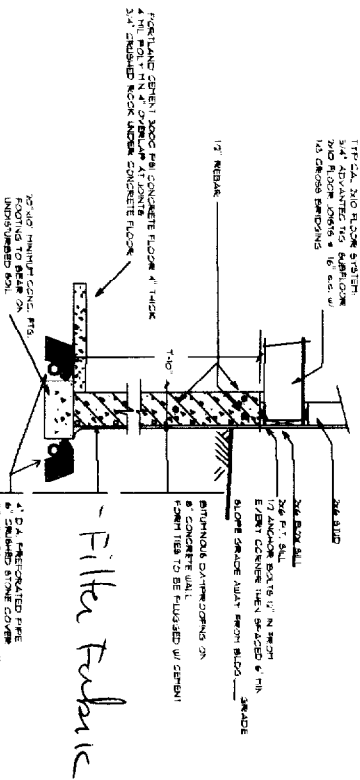

CITY OF PORTLAND, MAINE
 APPROVED CONSTRUCTION PLANS
 APR 07 2004
 SUPERSEDES ALL
 PRIOR DATED PLANS



PROJECT NAME:

EAST COAST
 DEVELOPMENT

LOT 3
 RIVERS EDGE

THESE PLANS AND SPECIFICATIONS HAVE NOT BEEN PREPARED BY A REGISTERED ARCHITECT OR ENGINEER. PETER PALANZA AND PALANZA DESIGN ARE NOT ENGAGED IN THE PRACTICE OF ARCHITECTURE OR ENGINEERING NOR DO THEY HOLD THEMSELVES OUT AS SUCH. THESE PLANS ARE PROVIDED AS A SERVICE AND IN NO WAY CONSTITUTE A GUARANTEE TO THE SOUNDNESS AND SAFETY OF THE INFORMATION PROVIDED. ALL DIMENSIONS AND SPECIFICATIONS TO BE REVIEWED FOR ACCURACY AND STRUCTURAL INTEGRITY BY A REGISTERED ARCHITECT OR ENGINEER AND CONTRACTOR BEFORE ACTUAL CONSTRUCTION. CONTRACT SPECIFICATIONS OVERRULE HOUSE PLANS.

DATE: 7-9-03	SCALE: AS NOTED
DESIGNER:	
PLT:	
SHEET: 1 OF 1	

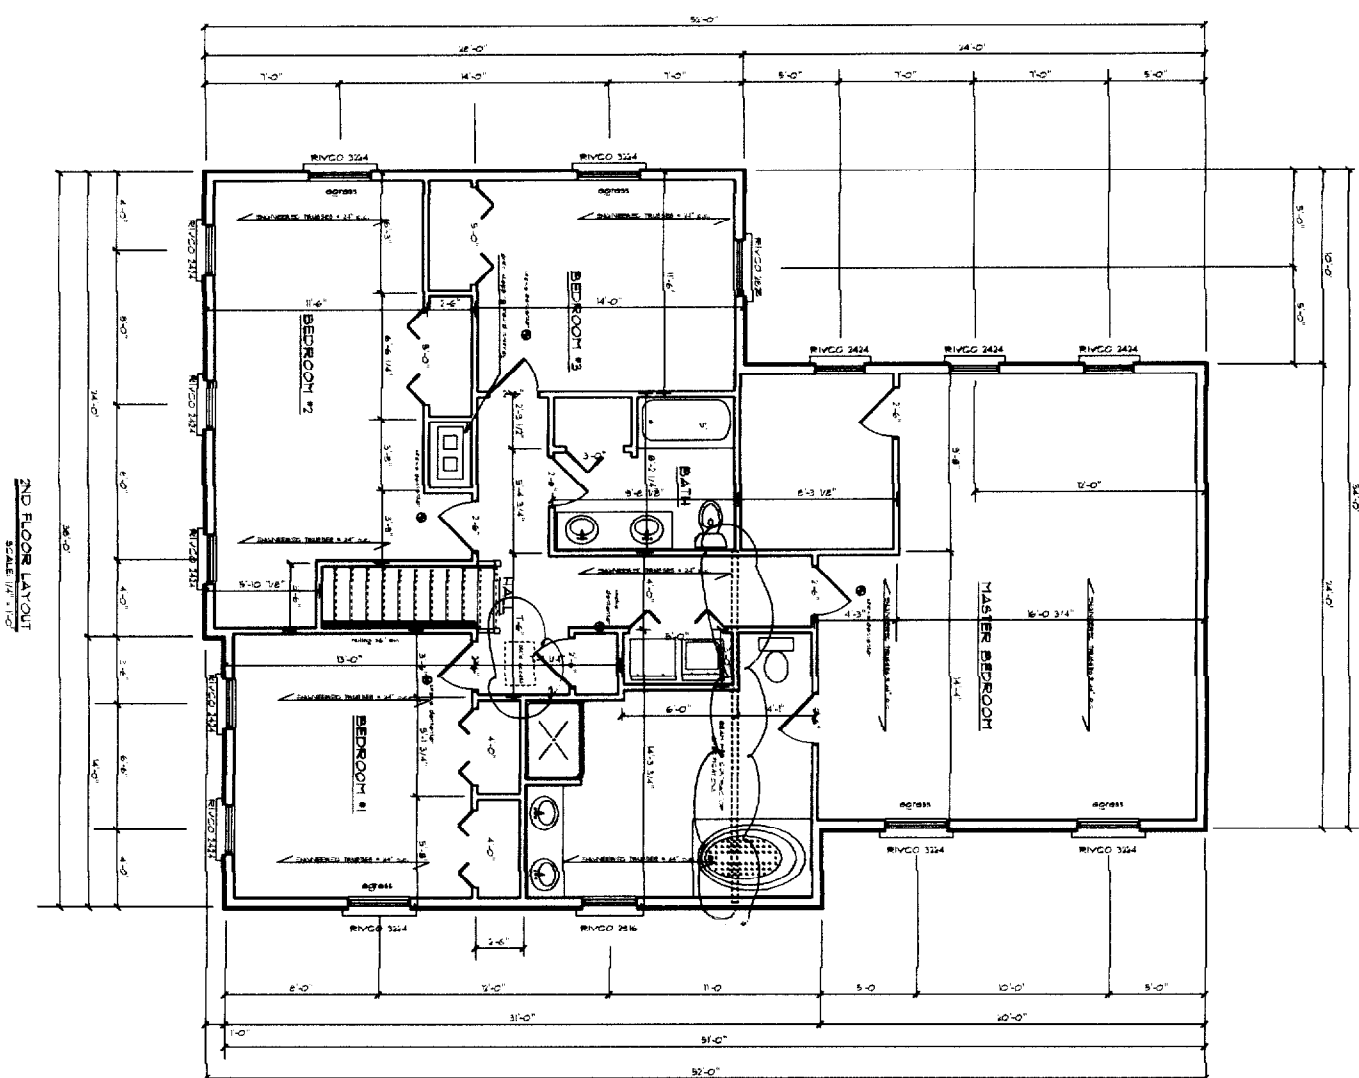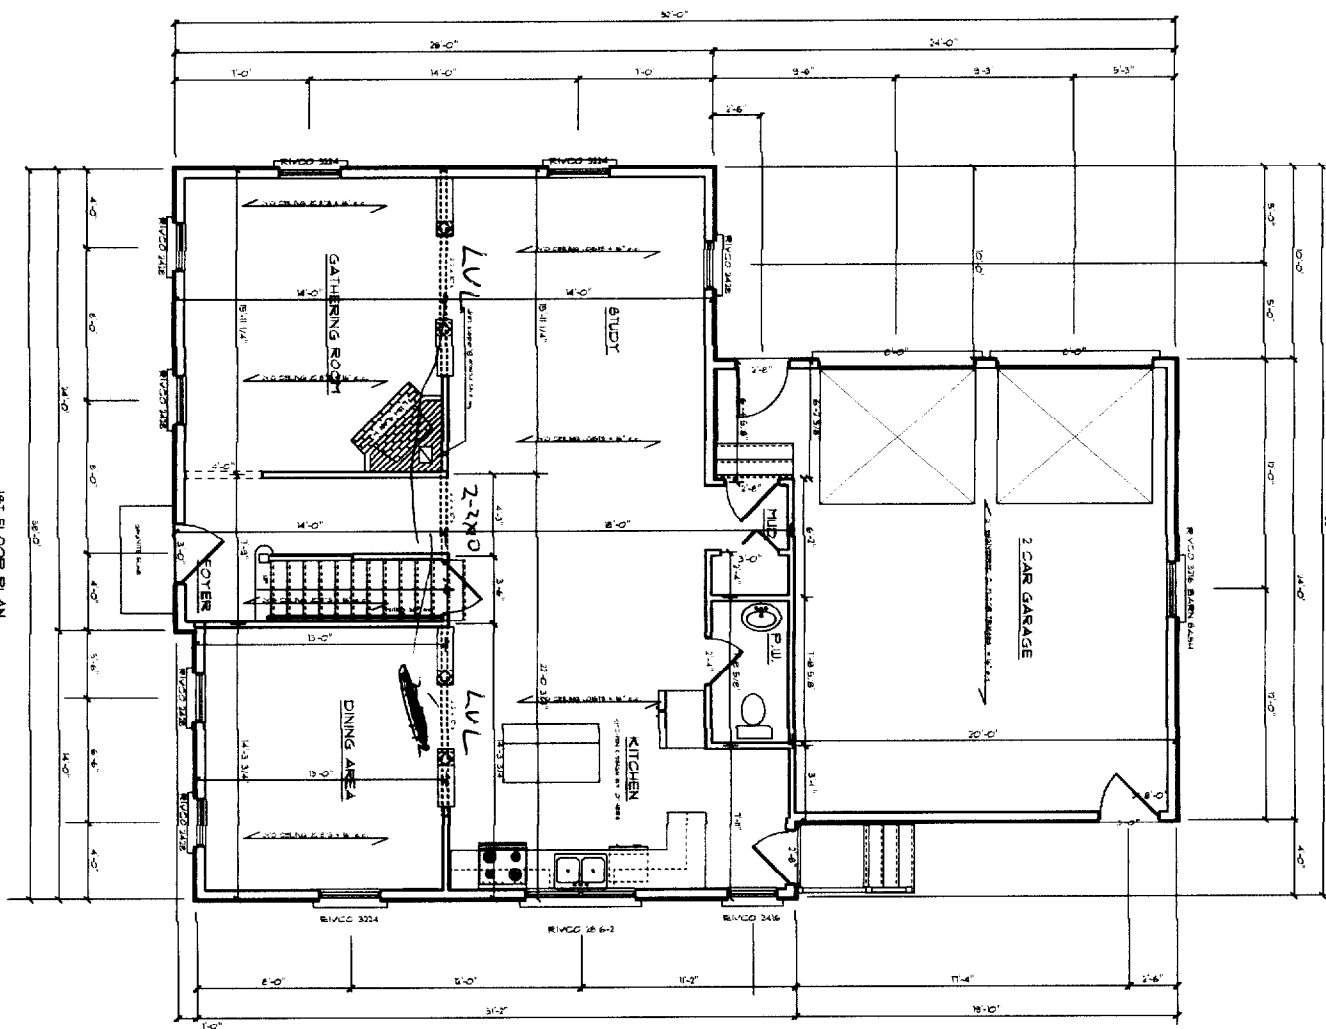



CITY OF PORTLAND, MAINE
APPROVED CONSTRUCTION PLANS
APR 07 2004
SUPERSEDES ALL
PRIOR DATED PLANS

DATE	7/24/05
SCALE	AS NOTED
DESIGN	
FILE	
SHEET	1-8


PROJECT NAME:
EAST COAST DEVELOPMENT

LOT 3 RIVERS EDGE


THESE PLANS AND SPECIFICATIONS HAVE NOT BEEN PREPARED BY A REGISTERED ARCHITECT OR ENGINEER. PETER PALANZA AND PALANZA DESIGN ARE NOT ENGAGED IN THE PRACTICE OF ARCHITECTURE OR ENGINEERING NOR DO THEY HOLD THEMSELVES OUT AS SUCH. THESE PLANS ARE PROVIDED AS A SERVICE AND NEITHER CONSTITUTE A GUARANTEE TO THE SOUNDNESS AND SUITABILITY OF THE INFORMATION PROVIDED. ALL DIMENSIONS AND SPECIFICATIONS TO BE REVIEWED FOR ACCURACY AND STRUCTURAL INTEGRITY BY A REGISTERED ARCHITECT OR ENGINEER AND CONTRACTOR BEFORE ACTUAL CONSTRUCTION. CONTRACT SPECIFICATIONS OVERRULE THESE PLANS.

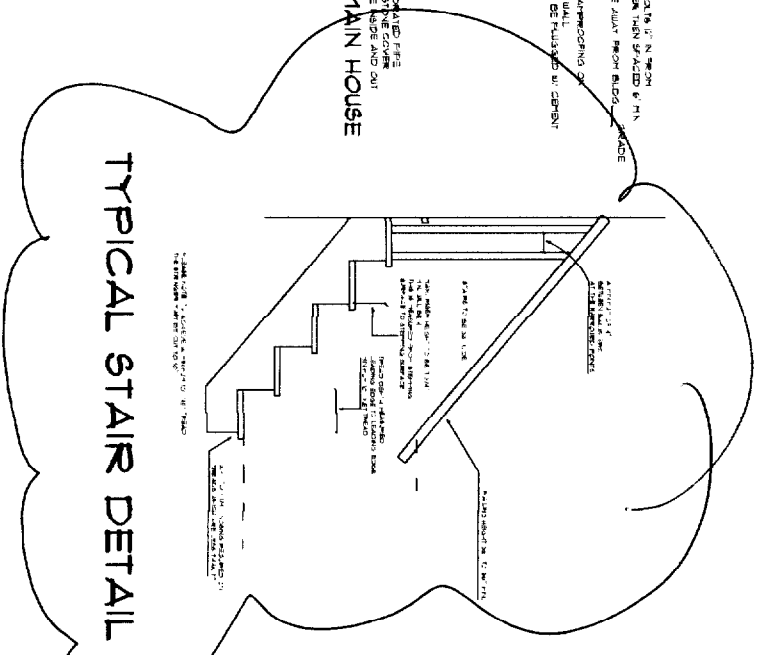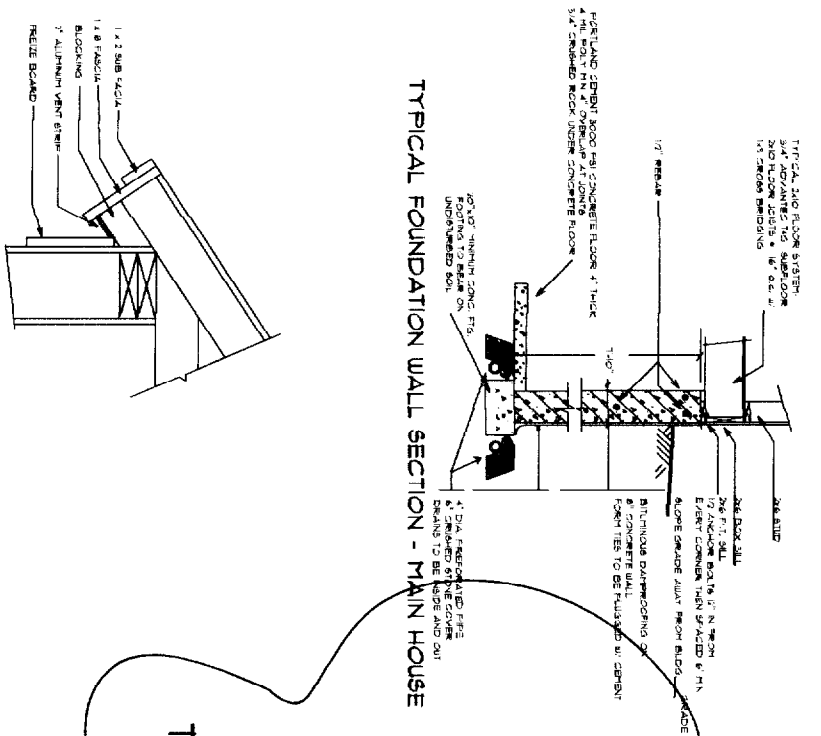

FASTENERS:
 2D NAILS ON FRAMING CONSTRUCTION
 8D RING SHANK NAILS ON FLOOR SHEATHING
 8D NAILS ON WALL AND ROOF SHEATHING
 1 1/4 ALUMINUM NAILS FOR VINYL SIDING

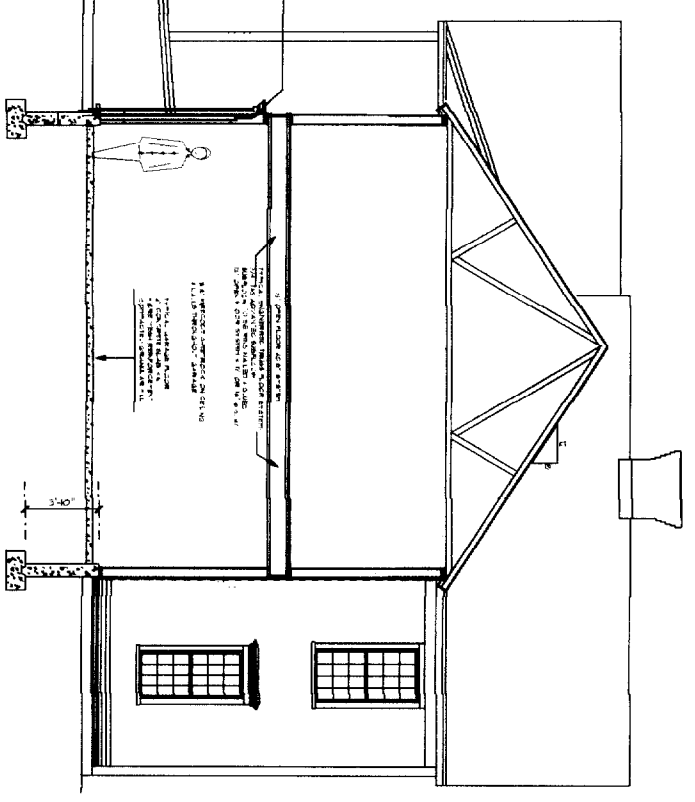

CROSS SECTION C-C
 MAIN HOUSE - 2ND FLOOR SYSTEM
 SCALE: 1/4" = 1'-0"

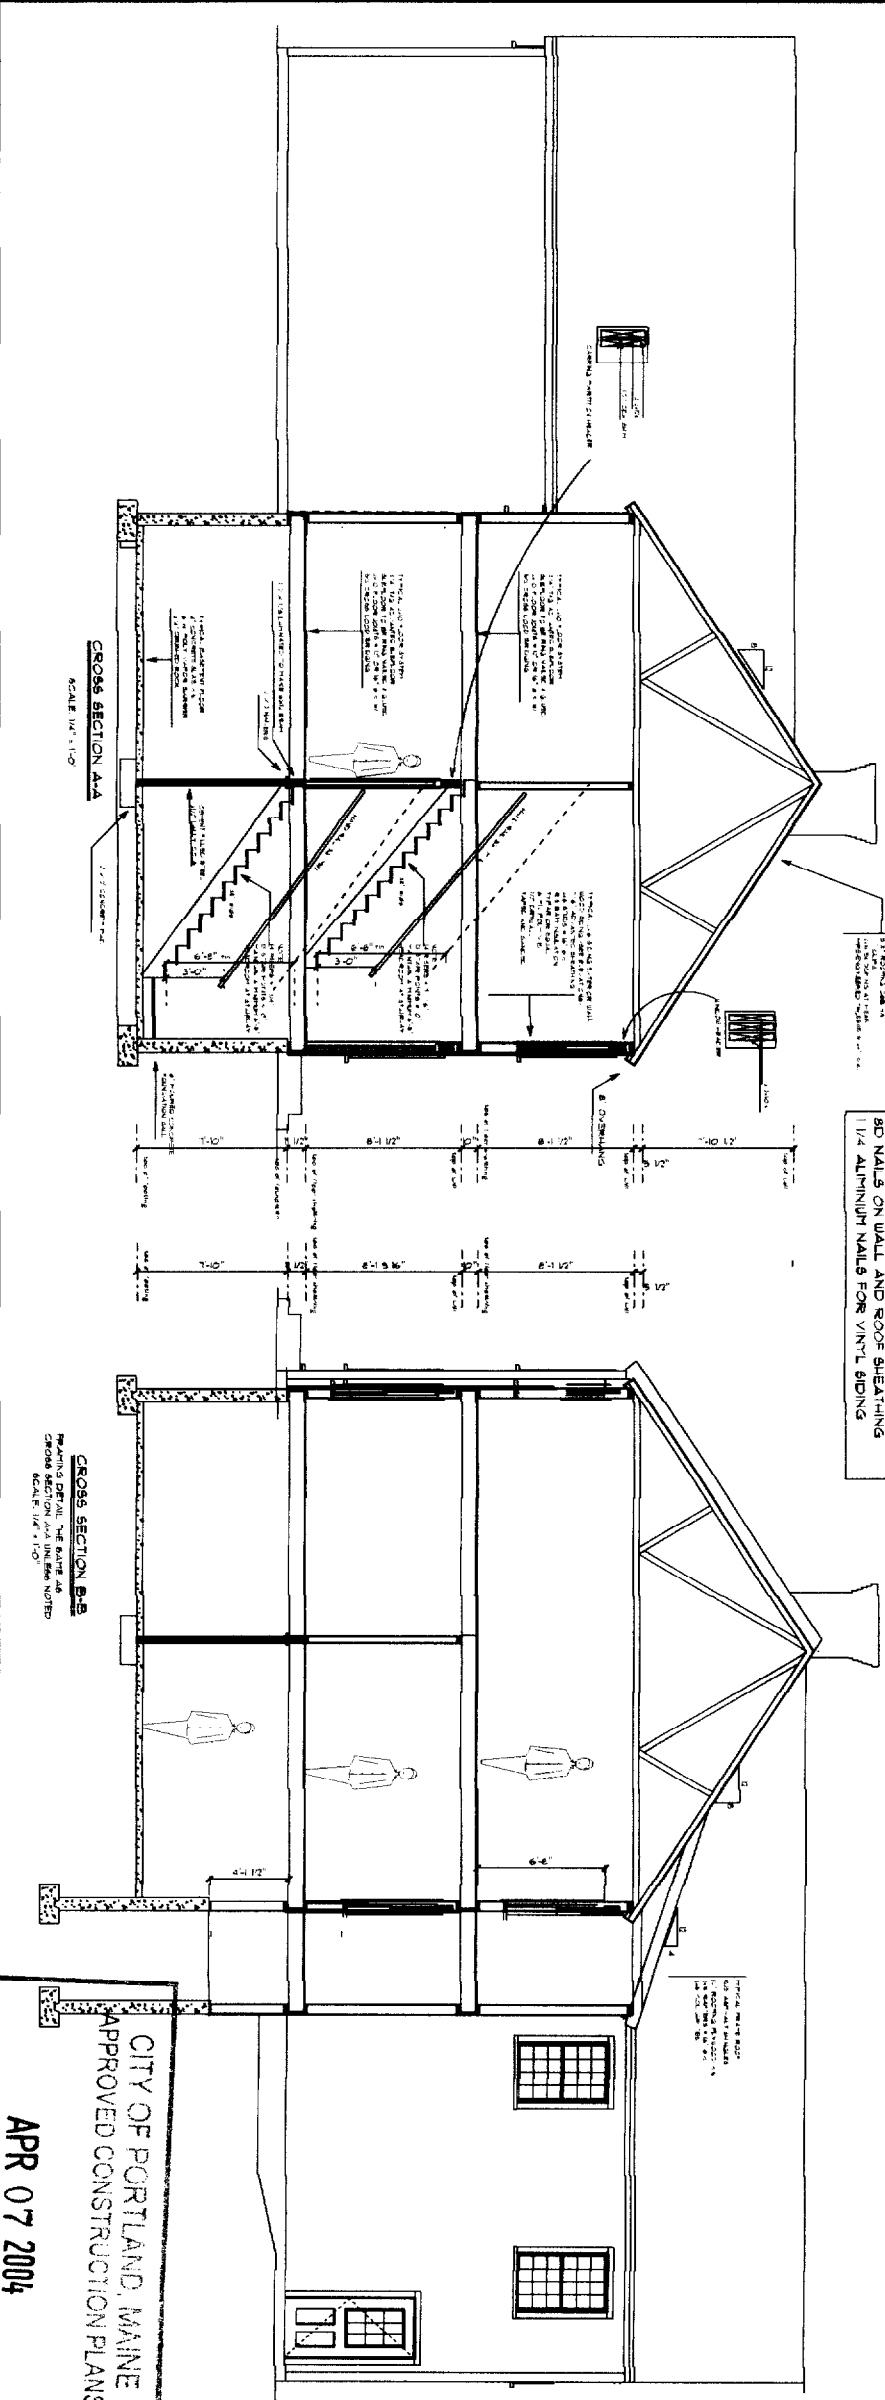

CROSS SECTION A-A
 SCALE: 1/4" = 1'-0"

CROSS SECTION B-B
 SCALE: 1/4" = 1'-0"

CITY OF PORTLAND, MAINE
 APPROVED CONSTRUCTION PLANS
 APR 07 2004
 SUPERSEDES ALL
 PRIOR DATED PLANS

NO.	DATE	BY	REVISION
1	11/17/03	AS	ISSUED
2			
3			
PROJECT NAME:
EAST COAST DEVELOPMENT

LOT 3 RIVERS EDGE

THESE PLANS AND SPECIFICATIONS HAVE NOT BEEN PREPARED BY A REGISTERED ARCHITECT OR ENGINEER. PETER PALANCA AND PALANCA DESIGN ARE NOT ENGAGED IN THE PROJECT. ANY ARCHITECTURE OR ENGINEERING WORK THEY FIELD THEMSELVES OUT AS SUCH. THESE PLANS ARE PROVIDED AS A SERVICE AND IN NO WAY CONSTITUTE A GUARANTEE TO THE SURETY AND QUALITY OF THE INFORMATION PROVIDED. ALL DIMENSIONS AND SPECIFICATIONS TO BE REVIEWED FOR ACCURACY AND STRUCTURAL INTEGRITY BY A REGISTERED ARCHITECT OR ENGINEER AND CONTRACTOR BEFORE ACTUAL CONSTRUCTION. CONTRACT SPECIFICATIONS OVERRULE HOUSE PLANS.