



1 FLOOR DETAIL @ SUITE B BATHROOM CLOSET  
 A400 1 1/2" 0" 1" 2" 4" 8" 1' 1'-4"

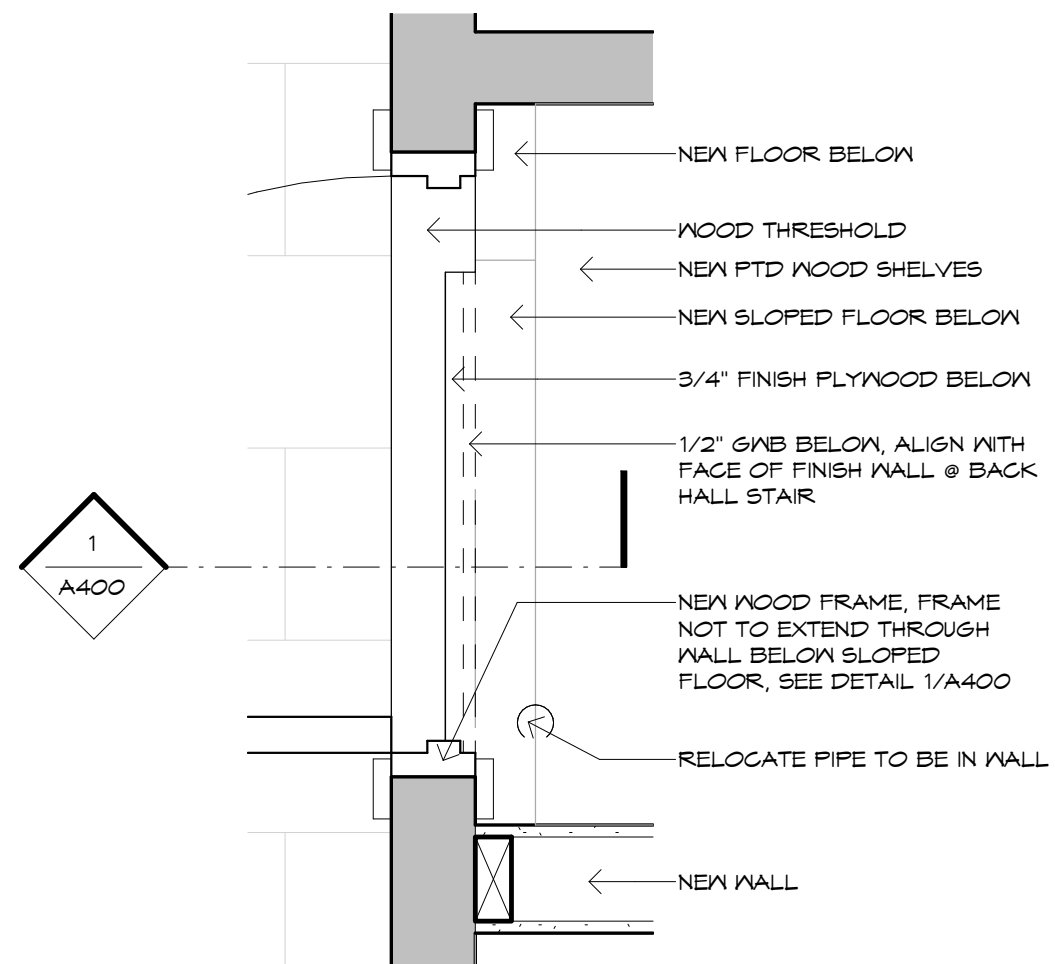

2 DOOR DETAIL @ SUITE B BATHROOM CLOSET  
 A400 1 1/2" 0" 1" 2" 4" 8" 1' 1'-4"

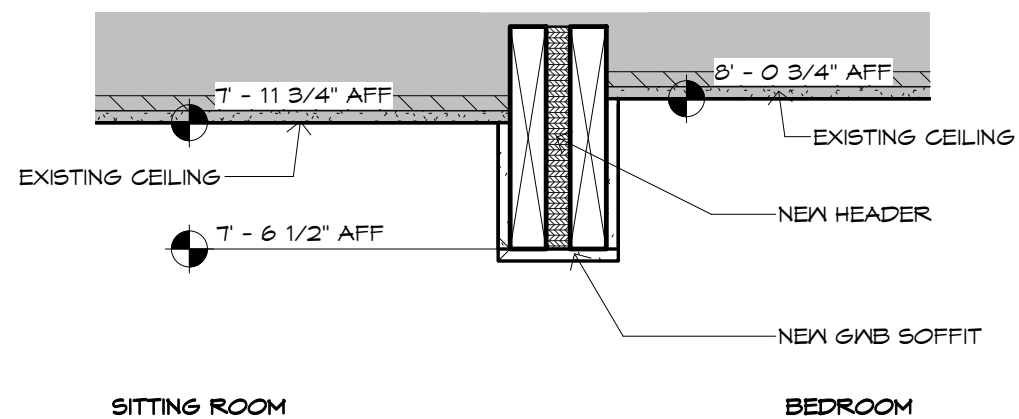

3 SOFFIT @ FORMER WALL  
 A400 1 1/2" 0" 1" 2" 4" 8" 1' 1'-4"