




1 BATHROOM INT ELEV A - SUITE B  
A501 1/2" = 1'-0"

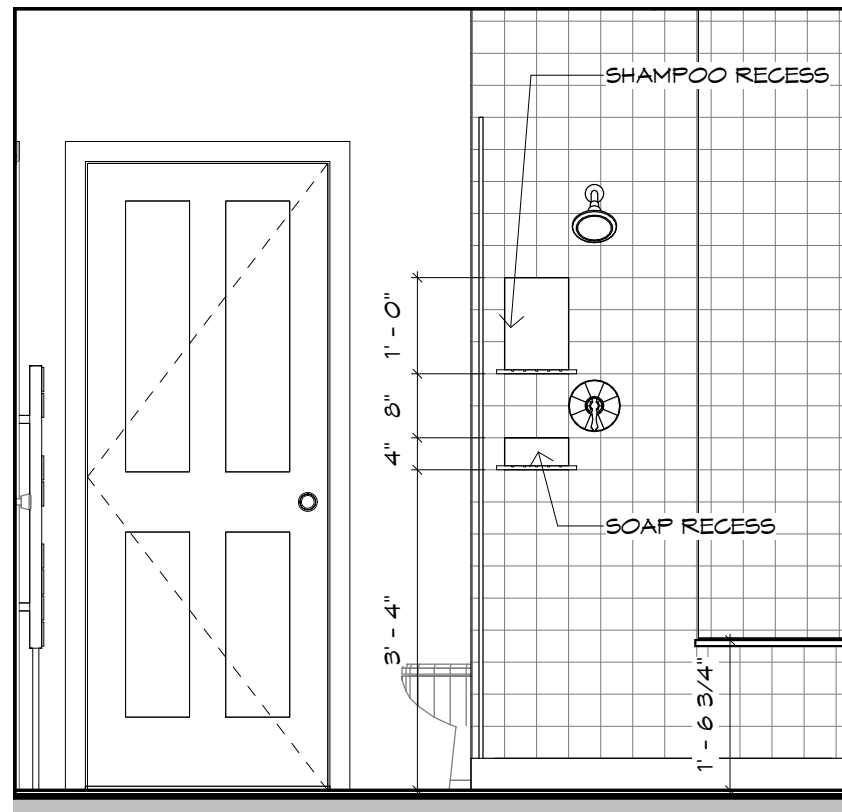


2 BATHROOM INT ELEV B - SUITE B  
A501 1/2" = 1'-0"

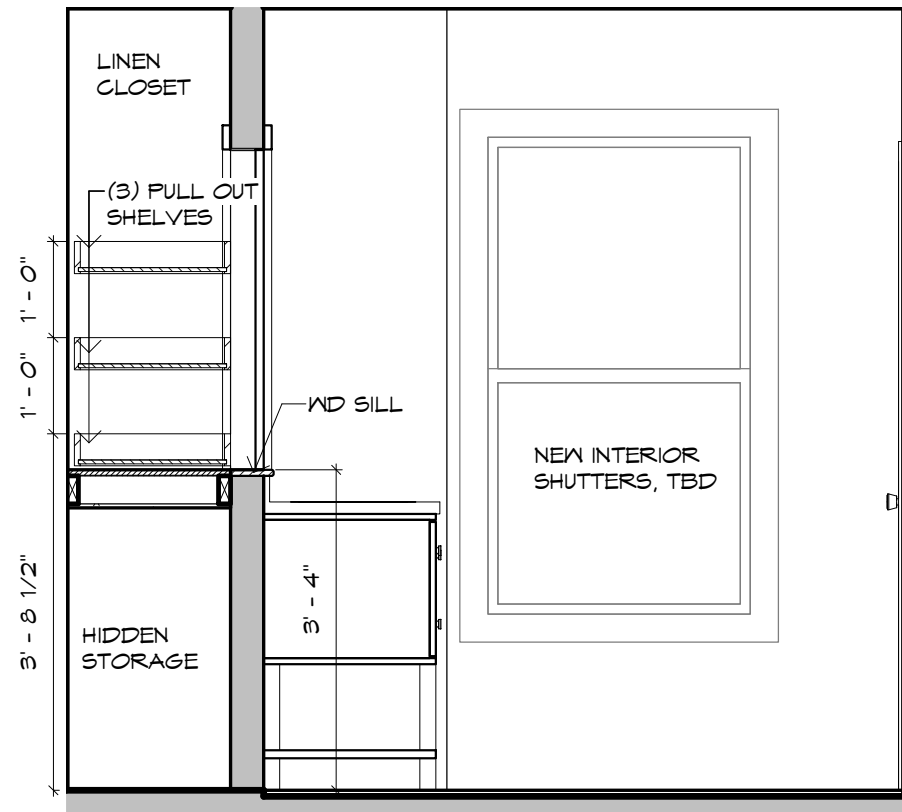

3 BATHROOM INT ELEV C - SUITE B  
A501 1/2" = 1'-0"

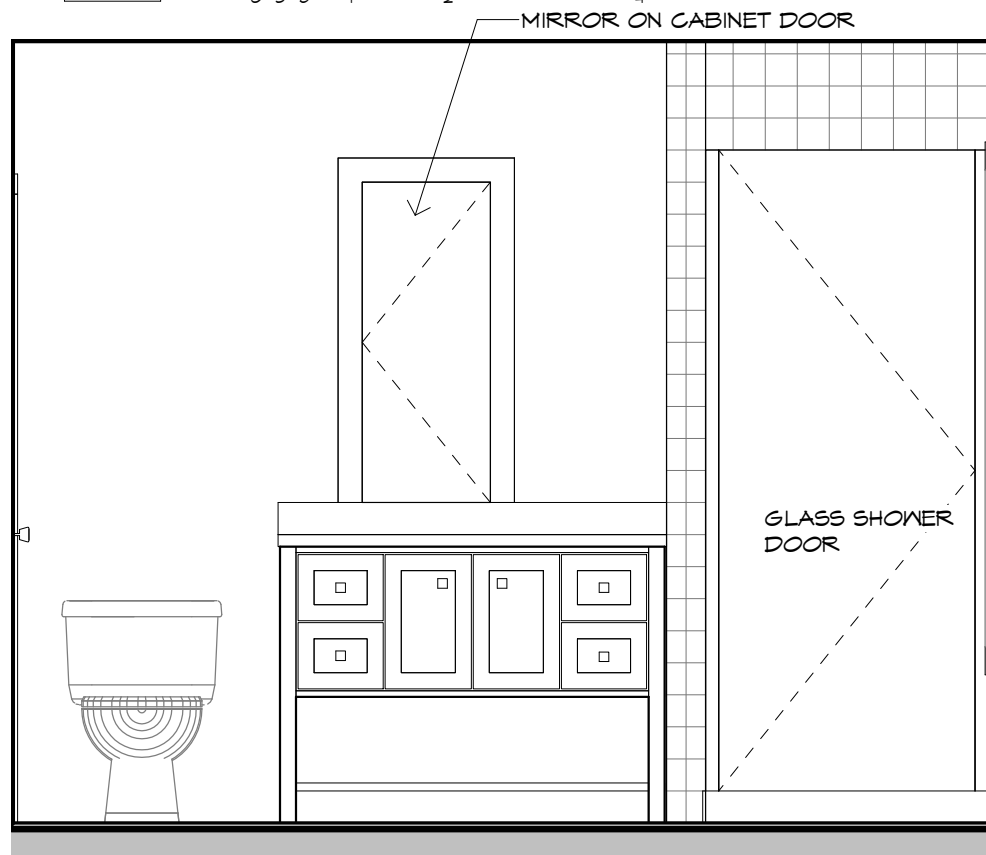

4 BATHROOM INT ELEV D - SUITE B  
A501 1/2" = 1'-0"

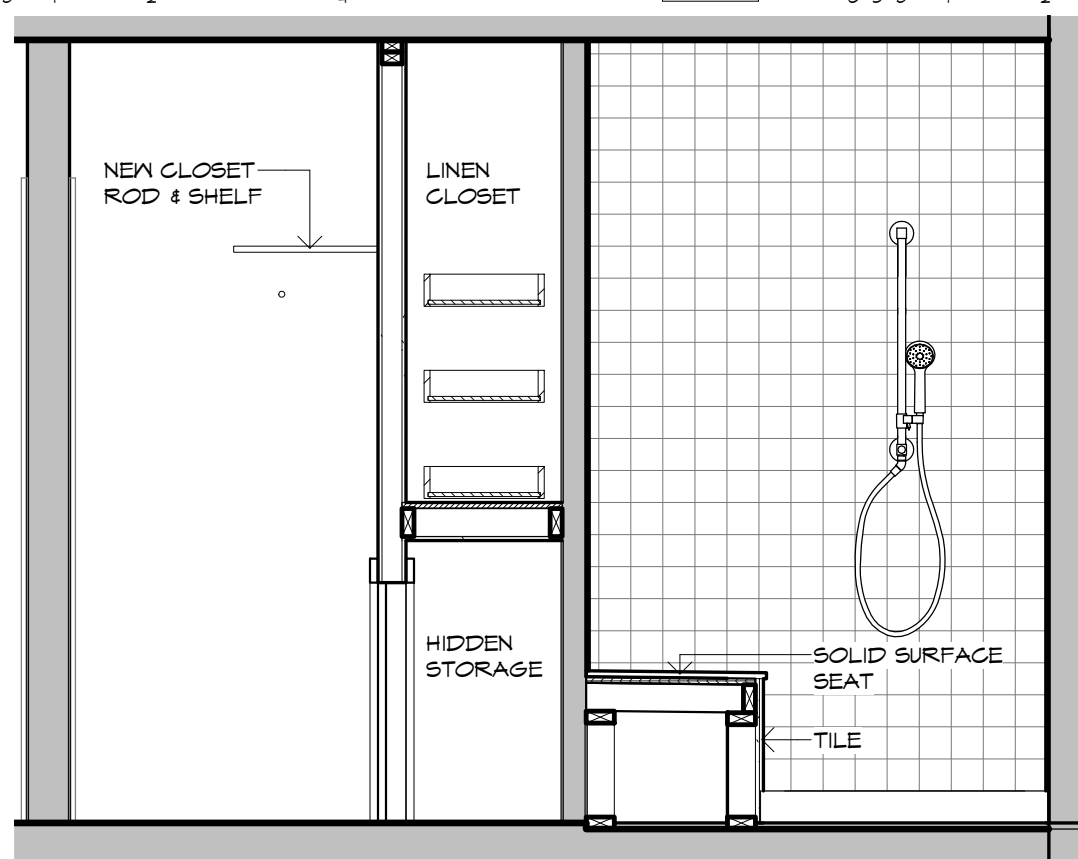

5 SHOWER SECTION SUITE B  
A501 1/2" = 1'-0"