



1 BEDROOM INT ELEV - SUITE A

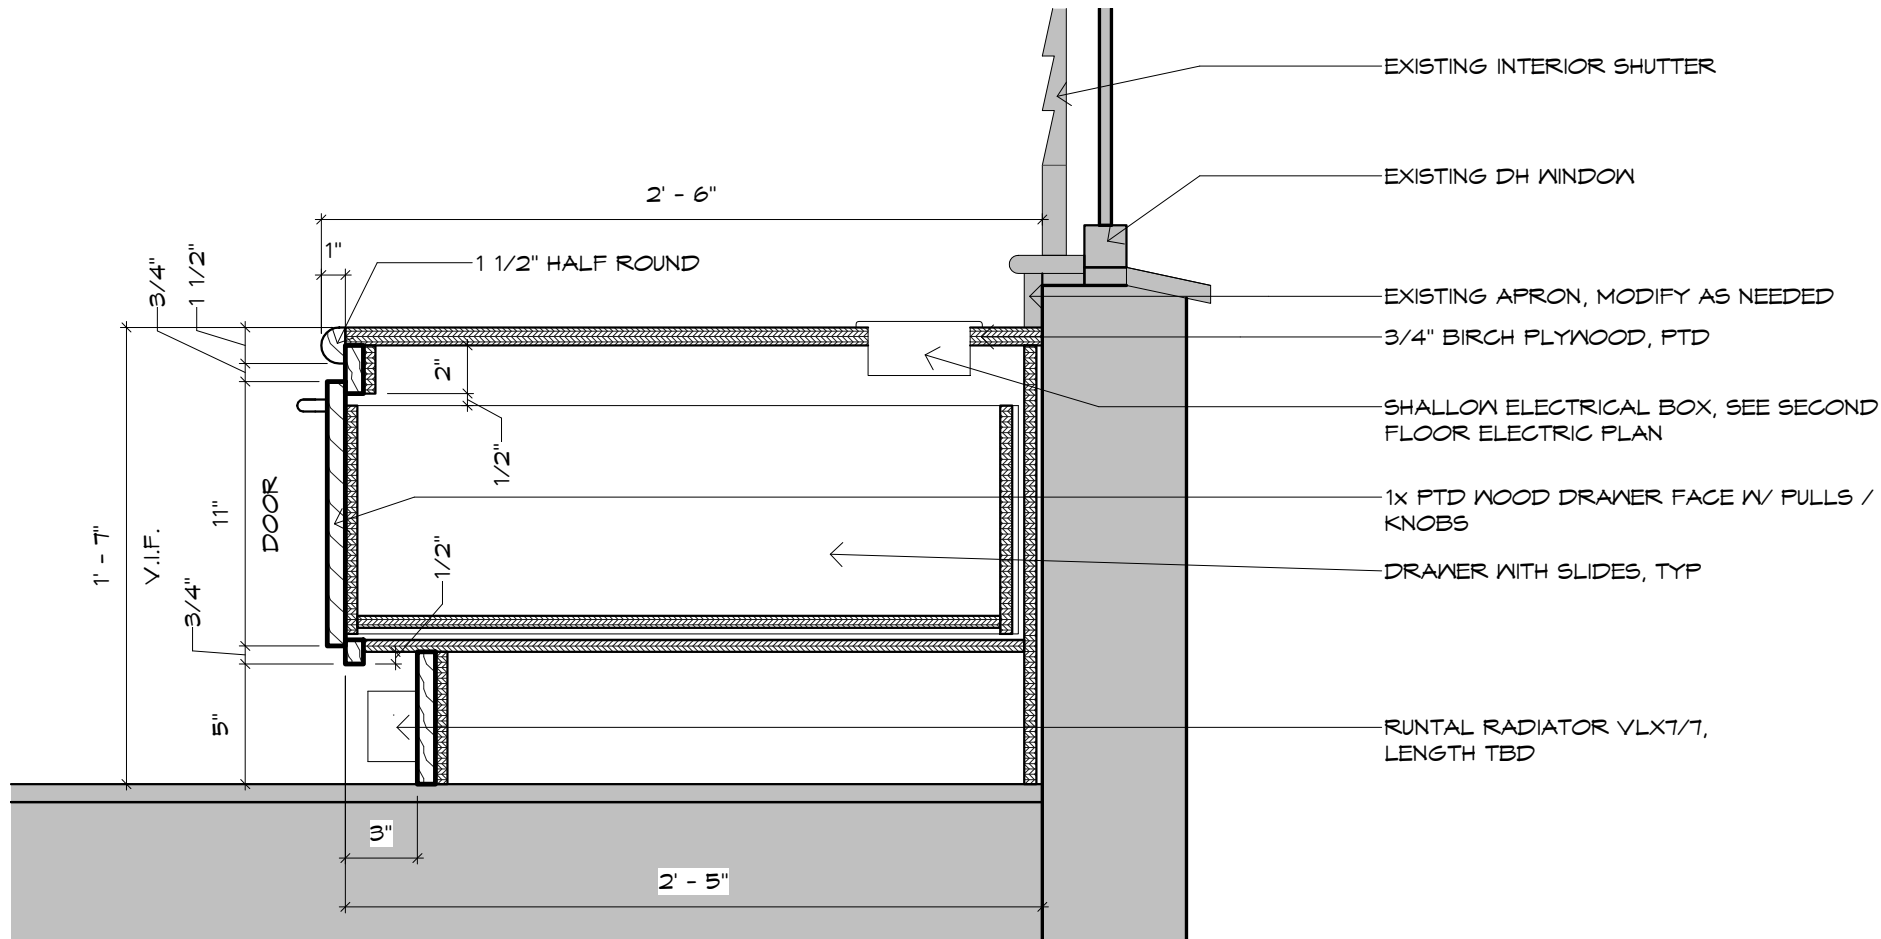

2 SECTION THROUGH BENCH

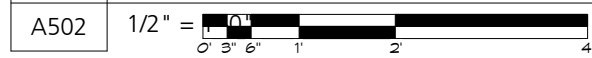