


new knee walls

existing walls

existing hip roof + rafters

Drain age, vanity, shower, toilet, HOT + COLD water supply

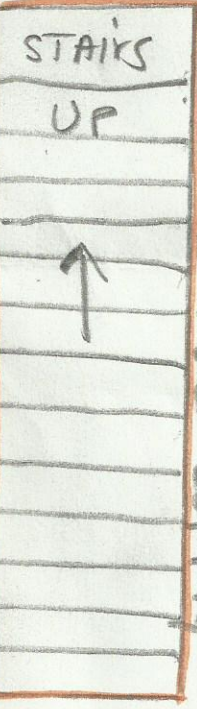

EXISTING bedroom

new shower
6'-8"



22x38" sky light

new BATH + vent + light

closet

existing 4" drain + vent,

10'-3" ±

96"

HIP

recessed lights